
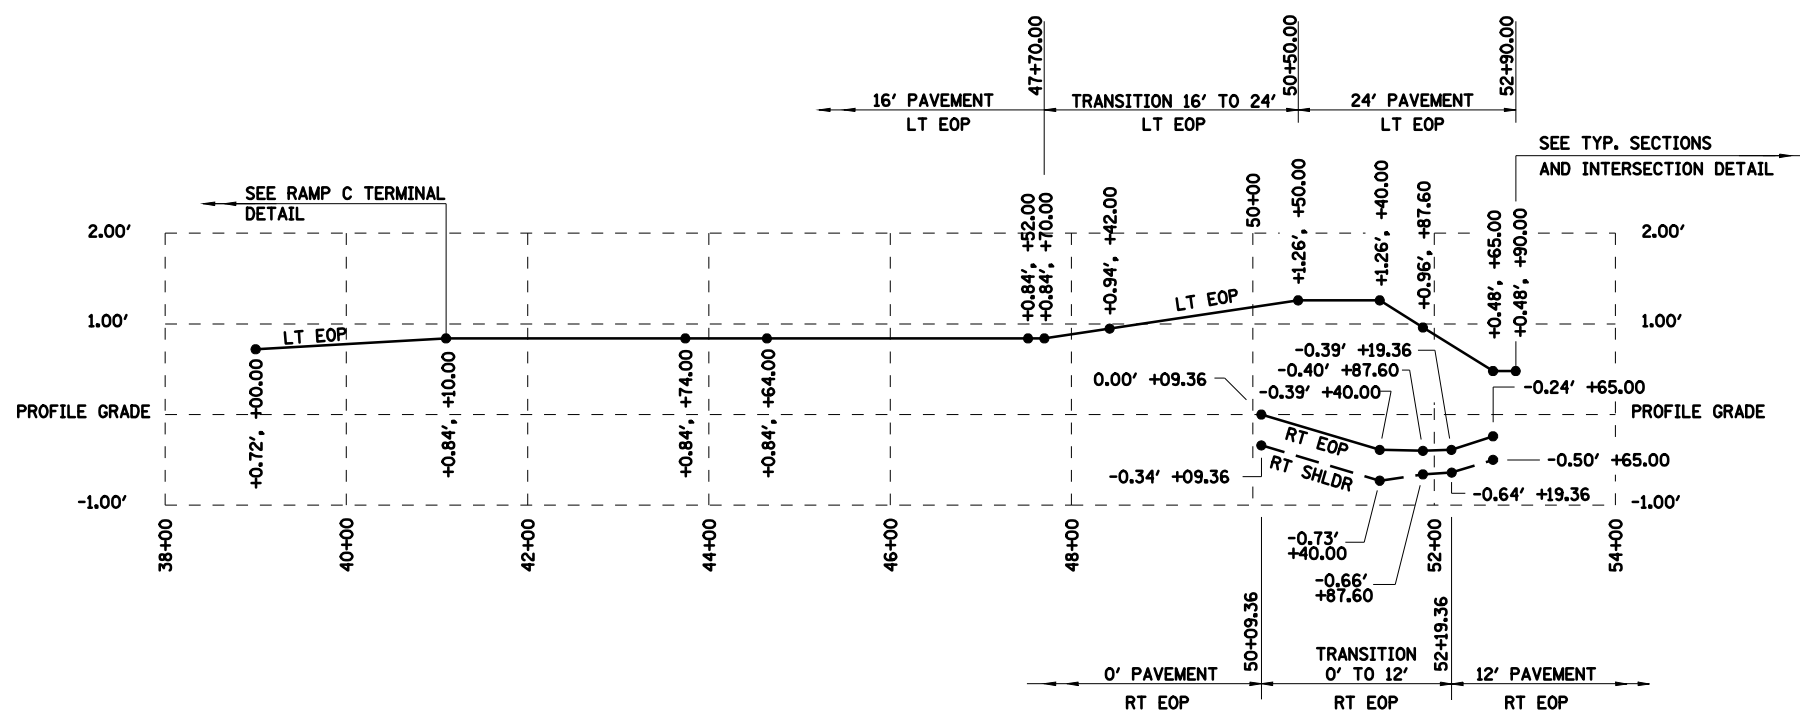


FAU ROUTE	SECTION	COUNTY	TOTAL SHEETS	SHEET NO.
8071	*	SANGAMON	425	112
STA.		TO STA.		
FED. ROAD DIST. NO.	ILLINOIS	FED. AID PROJECT		
(84-9) RS-6; (G)Z *				

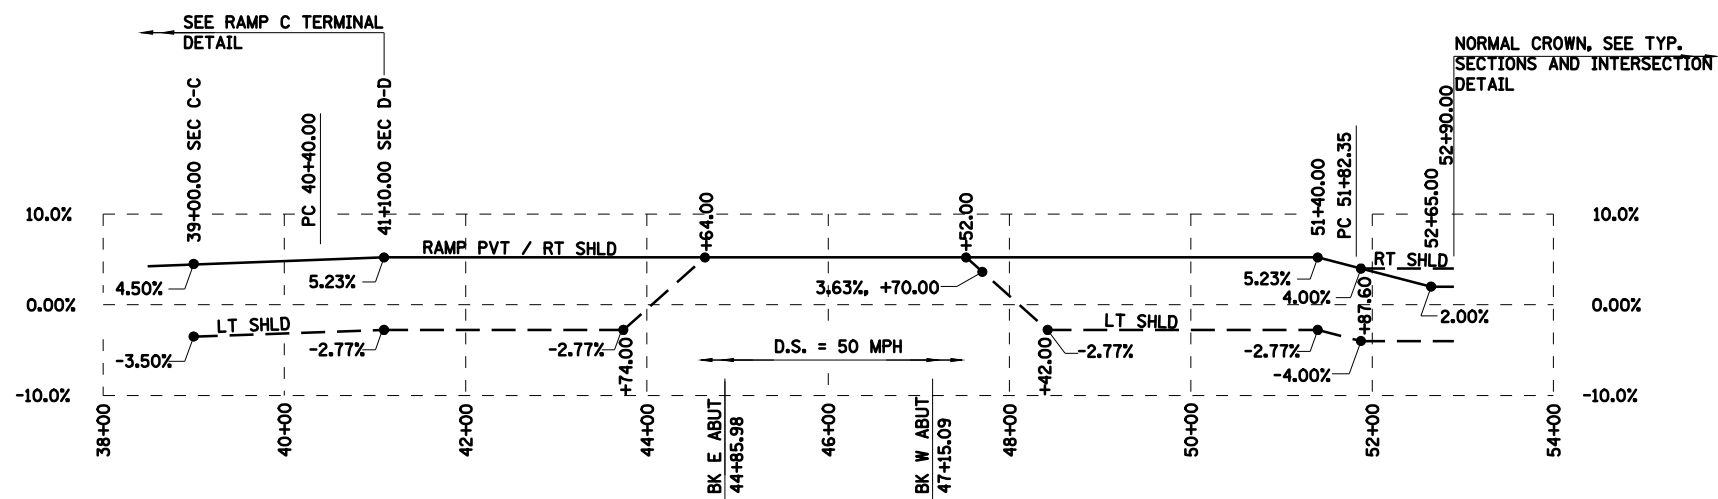

RAMP C SUPERELEVATION TRANSITION

STATION	PROFILE GRADE	LT EOP	RT EOP	LT EDGE OF SHLD *	RT EDGE OF SHLD *
39+00.00	625.25	625.97	-	625.76	624.96
41+10.00	628.43	629.27	-	629.10	628.09
43+74.00	631.21	632.05	-	631.88	630.87
44+64.00	631.99	**	-	**	**
47+52.00	631.83	632.67	-	632.91	631.49
47+70.00	631.69	632.53	-	632.69	631.35
48+42.00	631.00	631.94	-	631.82	630.66
50+09.36	630.28	-	630.28	-	629.94
50+50.00	630.33	631.59	-	631.47	629.99
51+40.00	630.77	632.03	630.38	631.91	630.03
51+87.60	631.18	632.14	630.78	631.96	630.52
52+19.36	631.52	-	631.13	-	630.87
52+65.00	632.10	632.58	631.86	632.40	631.60
52+90.00	632.47	632.95	632.23	632.77	631.97

* EDGE OF SHOULDER IS EDGE OF AGGREGATE SHOULDER, WHERE PRESENT.
 ** SEE BRIDGE PLANS

RAMP C SUPERELEVATION TRANSITION



© Copyright Hanson Professional Services Inc. 2008

LAYOUT CLG 08/17/07
 DRAWN CLG 08/17/07
 REVIEWED JMM 03/12/08
 Mar-20-2008 08:26:00AM
 \$FILES\$

REVISIONS	
NAME	DATE

ILLINOIS DEPARTMENT OF TRANSPORTATION
 RAMP C SUPERELEVATION
 TRANSITION DETAIL
 SECTION
 (84-9) RS-6; (G)Z
 SANGAMON COUNTY, ILLINOIS

SCALE: VERT. DRAWN BY CLG
 HORIZ. CHECKED BY SKM
 DATE Mar-20-2008 08:26:00AM