
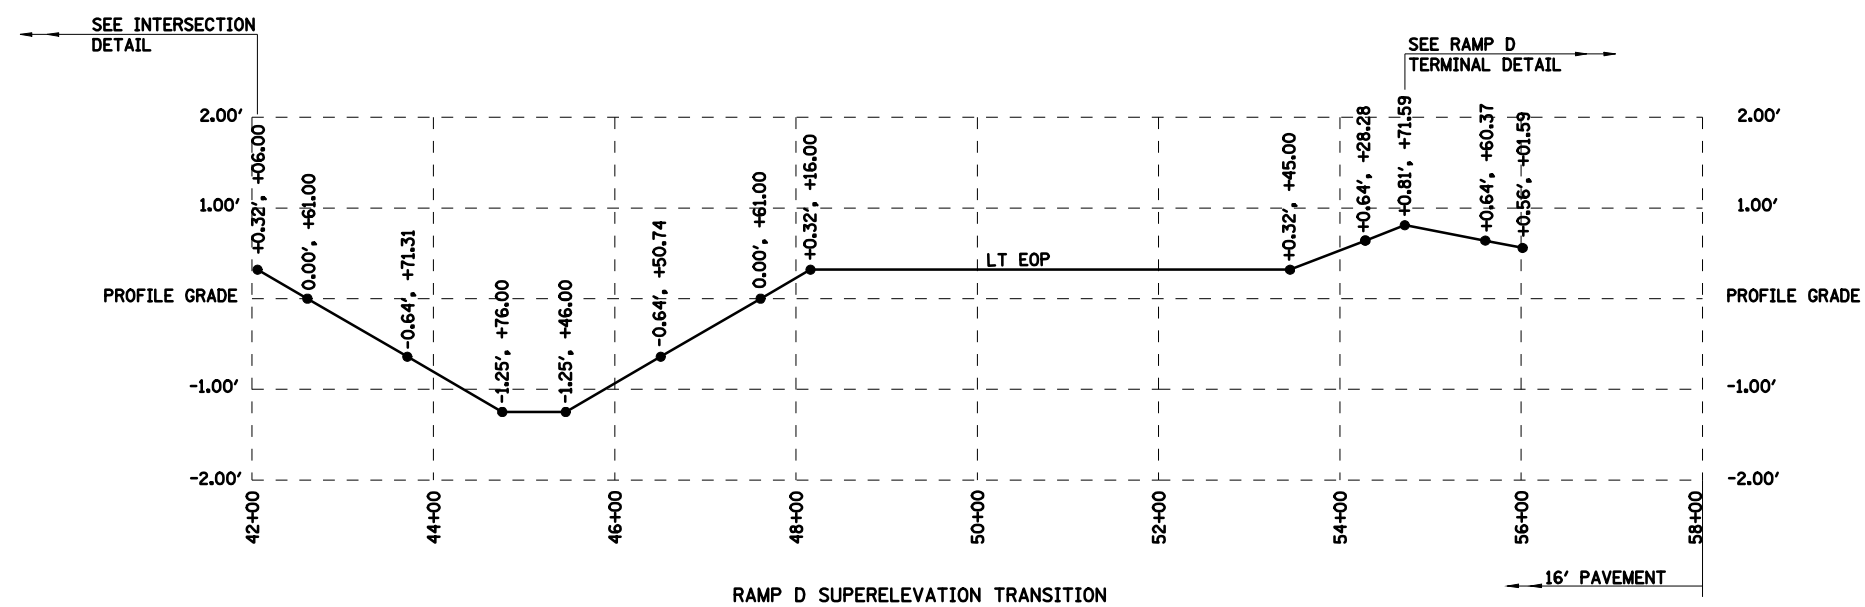


FAU ROUTE	SECTION	COUNTY	TOTAL SHEETS	SHEET NO.
8071	*	SANGAMON	425	113
STA.		TO STA.		
FED. ROAD DIST. NO.	ILLINOIS	FED. AID PROJECT		
(84-9) RS-6; (G)Z *				

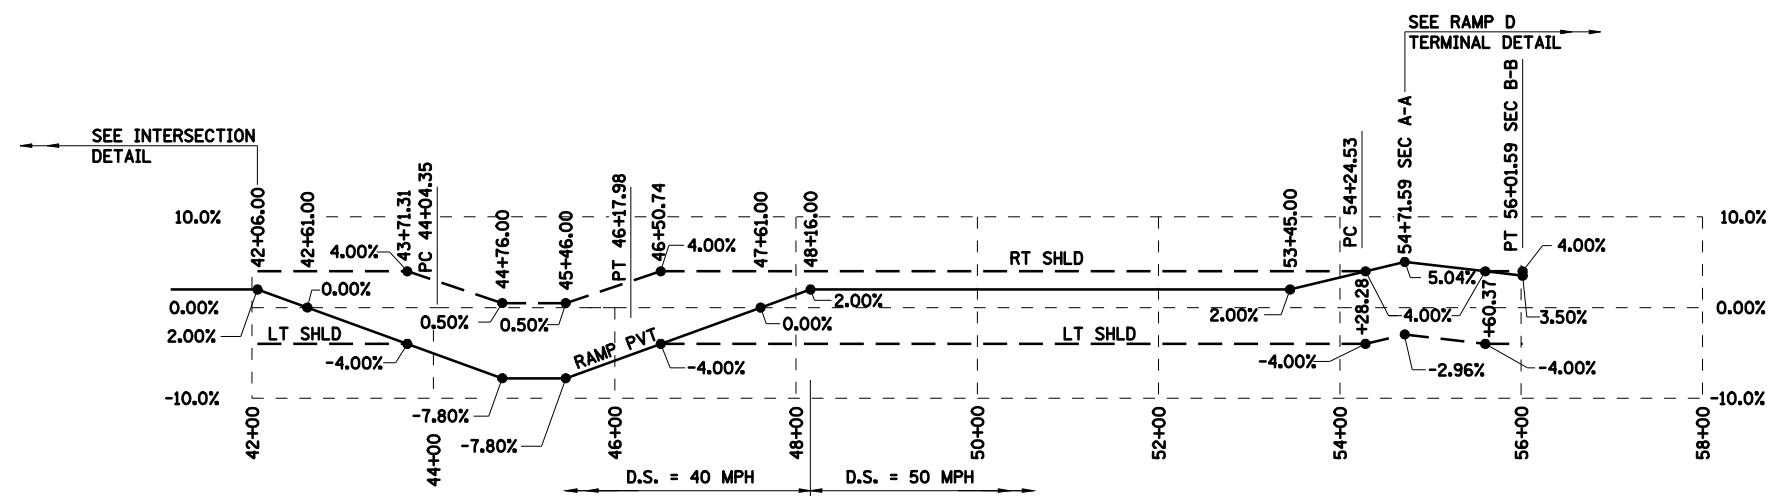

RAMP D SUPERELEVATION TRANSITION

STATION	PROFILE GRADE	LT EOP	LT EDGE OF SHLD *	RT EDGE OF SHLD *
42+06.00	638.37	638.69	638.51	638.11
42+61.00	637.23	637.23	637.05	636.97
43+71.31	634.38	633.74	633.56	634.12
44+76.00	630.95	629.70	629.35	630.92
45+46.00	628.27	627.02	626.67	628.24
46+50.74	624.16	623.52	623.34	623.90
47+61.00	619.82	619.82	619.58	619.50
48+16.00	617.66	617.98	617.74	617.34
53+45.00	602.71	603.03	602.79	602.39
54+28.28	602.32	602.96	602.72	602.00
54+71.59	602.34	603.15	602.97	601.94
55+60.37	602.54	603.18	602.94	602.22
56+01.59	602.63	603.19	**	602.31

* EDGE OF SHOULDER IS EDGE OF AGGREGATE SHOULDER, WHERE PRESENT.
 ** SEE RAMP D TERMINAL DETAIL



© Copyright Hanson Professional Services Inc. 2008

LAYOUT CLG 08/17/07
 DRAWN CLG 08/17/07
 REVIEWED JMM 03/12/08
 Mar-20-2008 08:26:03AM
 \$FILES*

REVISIONS	
NAME	DATE

ILLINOIS DEPARTMENT OF TRANSPORTATION
 RAMP D SUPERELEVATION
 TRANSITION DETAIL
 SECTION
 (84-9) RS-6; (G)Z
 SANGAMON COUNTY, ILLINOIS

SCALE: VERT. DRAWN BY CLG
 HORIZ. CHECKED BY SKM
 DATE Mar-20-2008 08:26:03AM