


FAU ROUTE	SECTION	COUNTY	TOTAL SHEETS	SHEET NO.
8071	*	SANGAMON	425	117
STA.		TO STA.		
FED. ROAD DIST. NO.	ILLINOIS	FED. AID PROJECT		
(84-9) RS-6; (G)Z *				

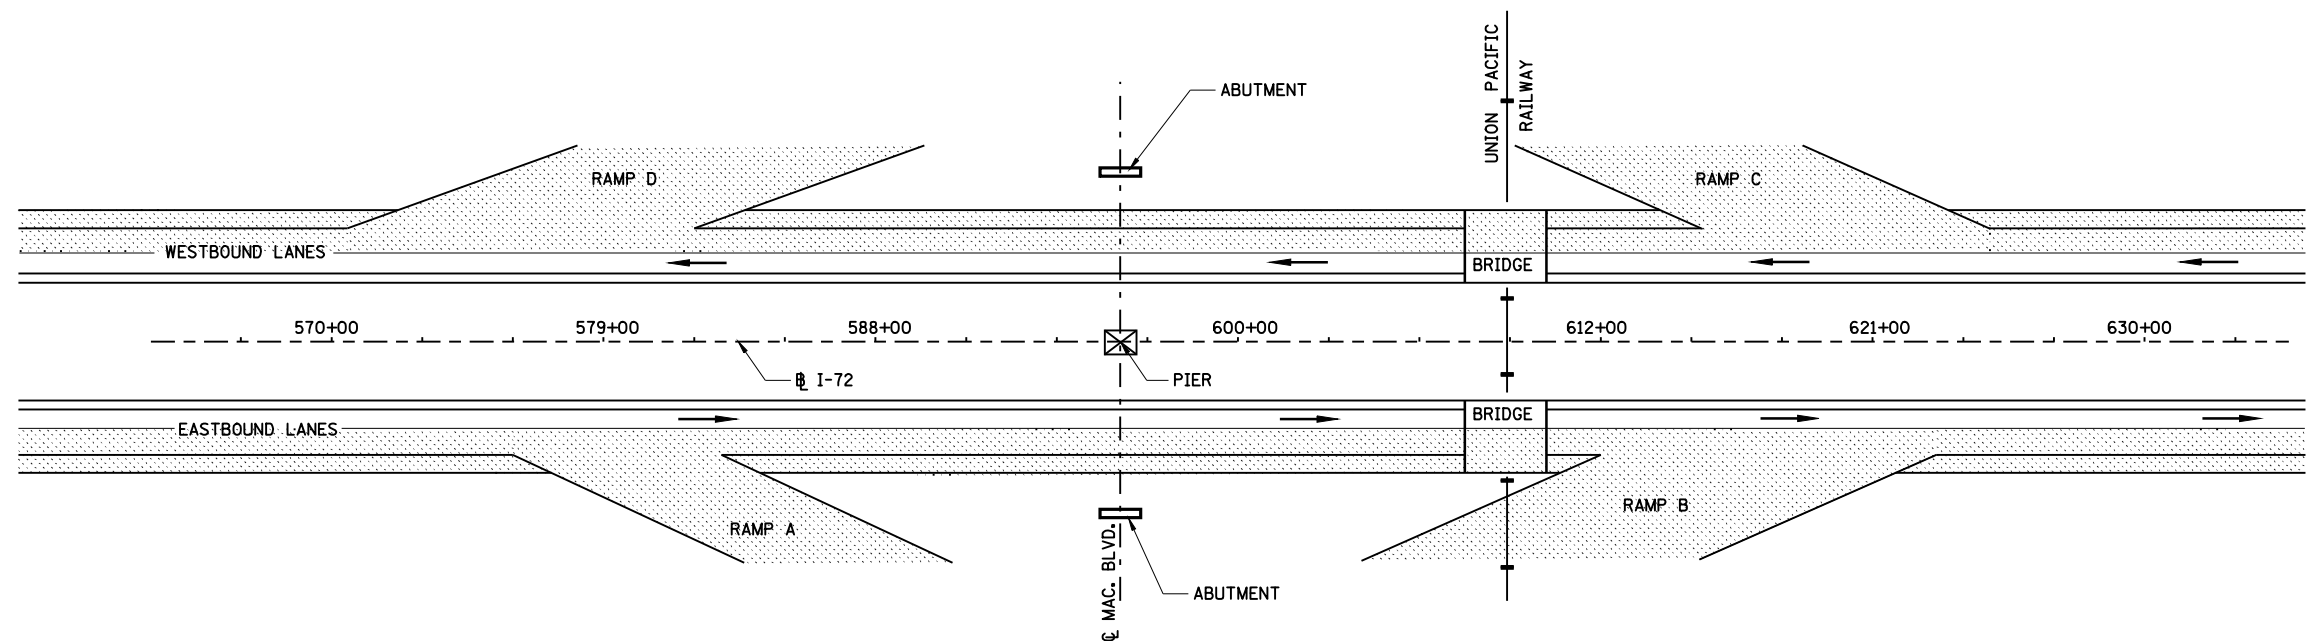


NOTE: COMPLETE OVERLAY ON OUTSIDE LANES OF I-72 DURING LANE CLOSURE FOR RAMP TERMINAL CONSTRUCTION

STAGE 1 RAMP TERMINAL CONSTRUCTION

TRAFFIC CONTROL
 TRAFFIC ON INSIDE LANES
 TRAFFIC CONTROL AND PROTECTION:
 STD. 701400 - NOT MEASURED
 STD. 701401 - 2 EACH

LEGEND

	CONSTRUCTION
	TRAFFIC

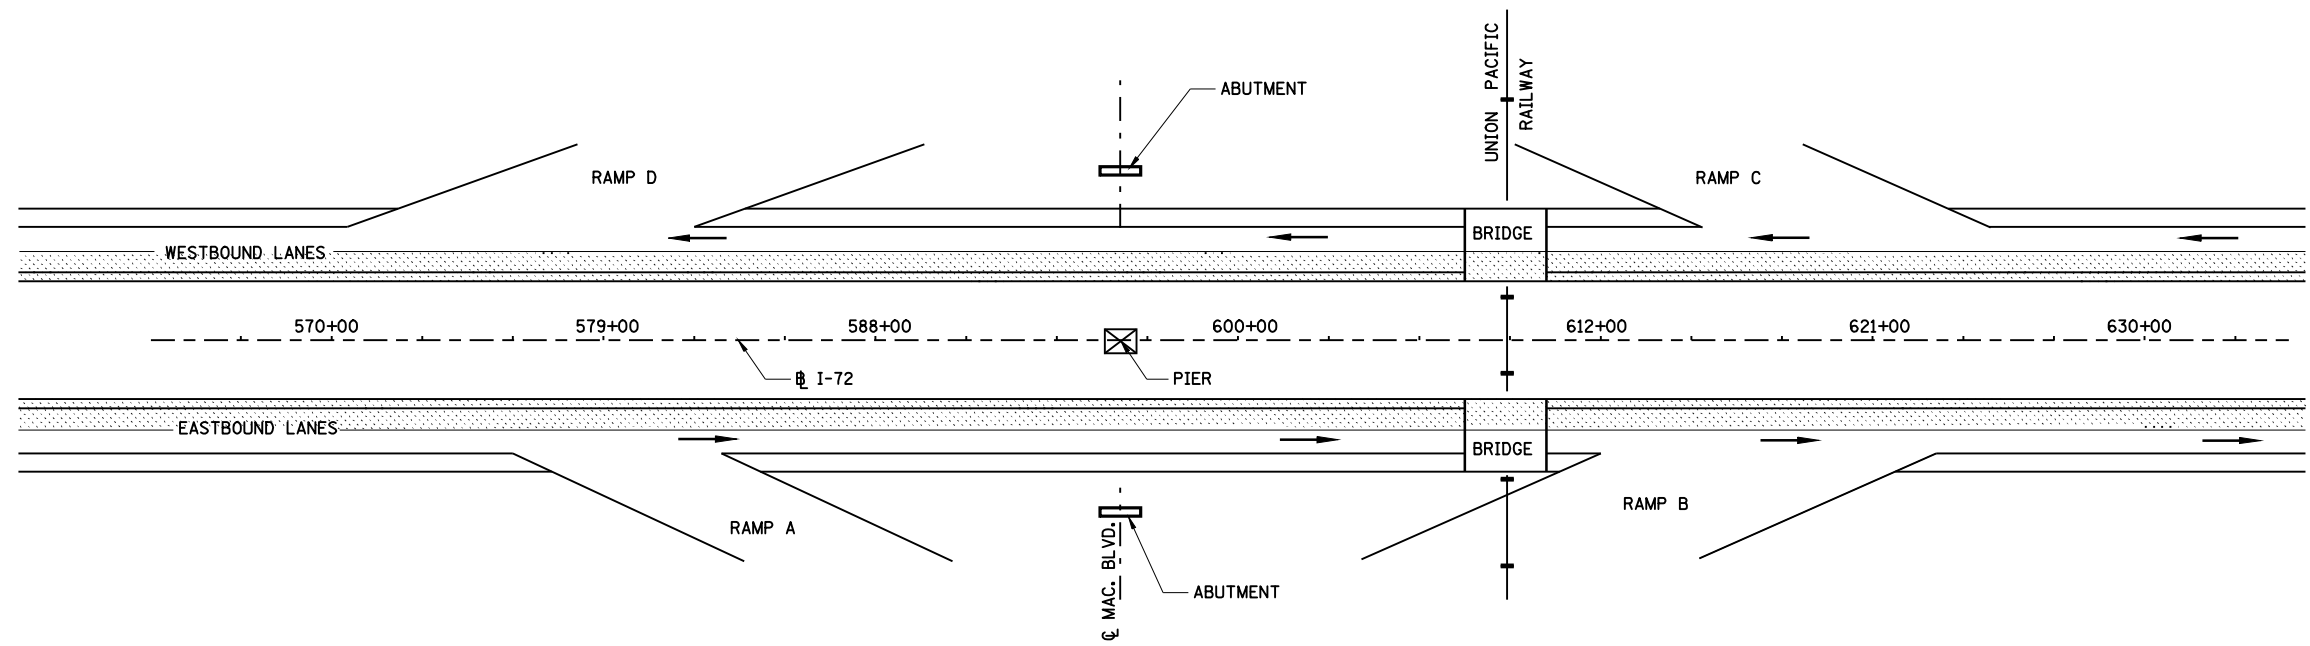

STAGE II - OVERLAY INSIDE LANES

TRAFFIC CONTROL
 TRAFFIC ON OUTSIDE LANES
 TRAFFIC CONTROL AND PROTECTION:
 STD. 701400 - NOT MEASURED
 STD. 701401 - CONTIGUOUS LATERAL MOVEMENT

LEGEND

	CONSTRUCTION
	TRAFFIC

REVISIONS	
NAME	DATE

ILLINOIS DEPARTMENT OF TRANSPORTATION
 I-72 TRAFFIC STAGING
 FAI-72, MACARTHUR BLVD
 SECTION
 (84-9) RS-6; (G)Z
 SANGAMON COUNTY, ILLINOIS

SCALE: VERT. _____
 HORIZ. _____
 DATE: Mar-20-2008 08:26:13AM
 DRAWN BY: CLG
 CHECKED BY: JWM



LAYOUT	HPS	09/17/07
DRAWN	HPS	09/17/07
REVIEWED	JMM	09/17/07

Mar-20-2008 08:26:13AM
 \$FILES*