


FAU ROUTE	SECTION	COUNTY	TOTAL SHEETS	SHEET NO.
8071	*	SANGAMON	425	121
STA.		TO STA.		
FED. ROAD DIST. NO.	ILLINOIS	FED. AID PROJECT		
(84-9) RS-6; (G)Z *				

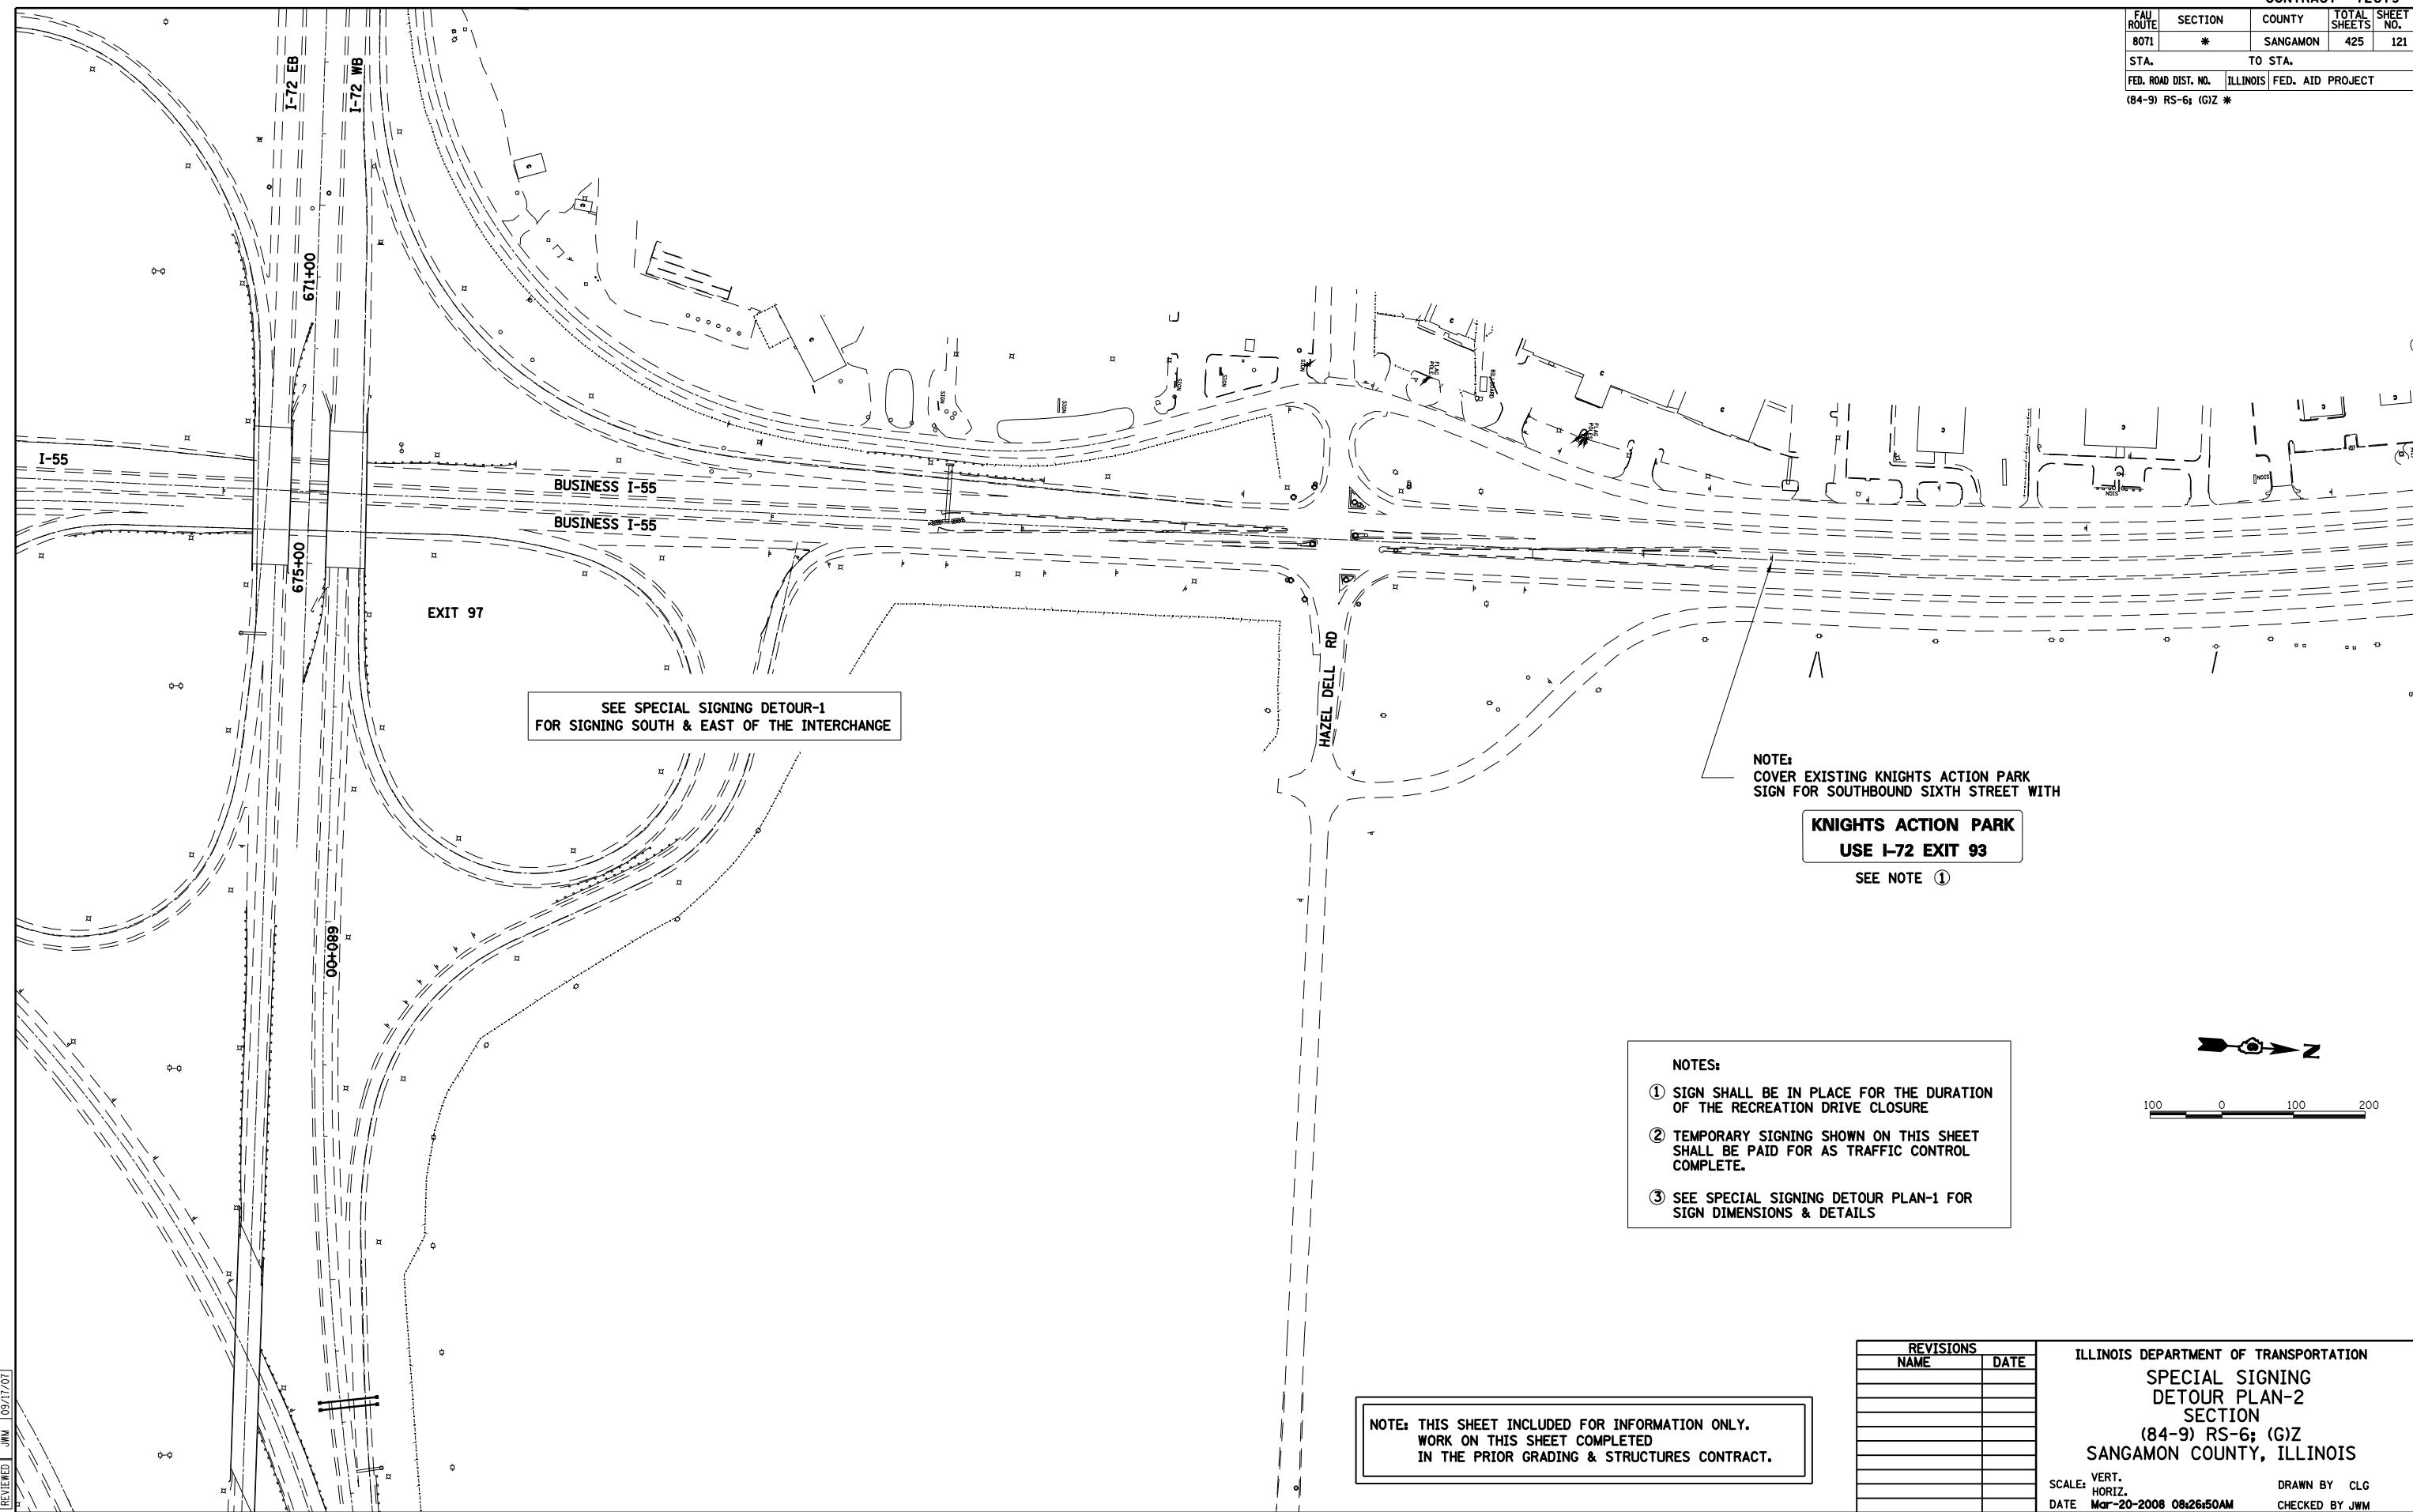


SEE SPECIAL SIGNING DETOUR-1
FOR SIGNING SOUTH & EAST OF THE INTERCHANGE

NOTE:
COVER EXISTING KNIGHTS ACTION PARK
SIGN FOR SOUTHBOUND SIXTH STREET WITH

**KNIGHTS ACTION PARK
USE I-72 EXIT 93**

SEE NOTE ①

- NOTES:
- ① SIGN SHALL BE IN PLACE FOR THE DURATION OF THE RECREATION DRIVE CLOSURE
 - ② TEMPORARY SIGNING SHOWN ON THIS SHEET SHALL BE PAID FOR AS TRAFFIC CONTROL COMPLETE.
 - ③ SEE SPECIAL SIGNING DETOUR PLAN-1 FOR SIGN DIMENSIONS & DETAILS

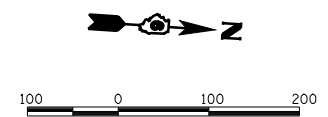

NOTE: THIS SHEET INCLUDED FOR INFORMATION ONLY.
WORK ON THIS SHEET COMPLETED
IN THE PRIOR GRADING & STRUCTURES CONTRACT.

REVISIONS	
NAME	DATE

ILLINOIS DEPARTMENT OF TRANSPORTATION
SPECIAL SIGNING
DETOUR PLAN-2
SECTION
(84-9) RS-6; (G)Z
SANGAMON COUNTY, ILLINOIS

SCALE: VERT. _____
HORIZ. _____
DATE Mar-20-2008 08:26:50AM

DRAWN BY CLG
CHECKED BY JWM



Mar-20-2008 08:26:50AM
\$FILE\$

LAYOUT	CLG	09/17/07
DRAWN	CLG	09/17/07
REVIEWED	JMM	09/17/07