



FAU ROUTE	SECTION	COUNTY	TOTAL SHEETS	SHEET NO.
8071	*	SANGAMON	425	122
STA. TO STA.				
FED. ROAD DIST. NO.		ILLINOIS	FED. AID PROJECT	
(84-9) RS-6; IGIZ *				

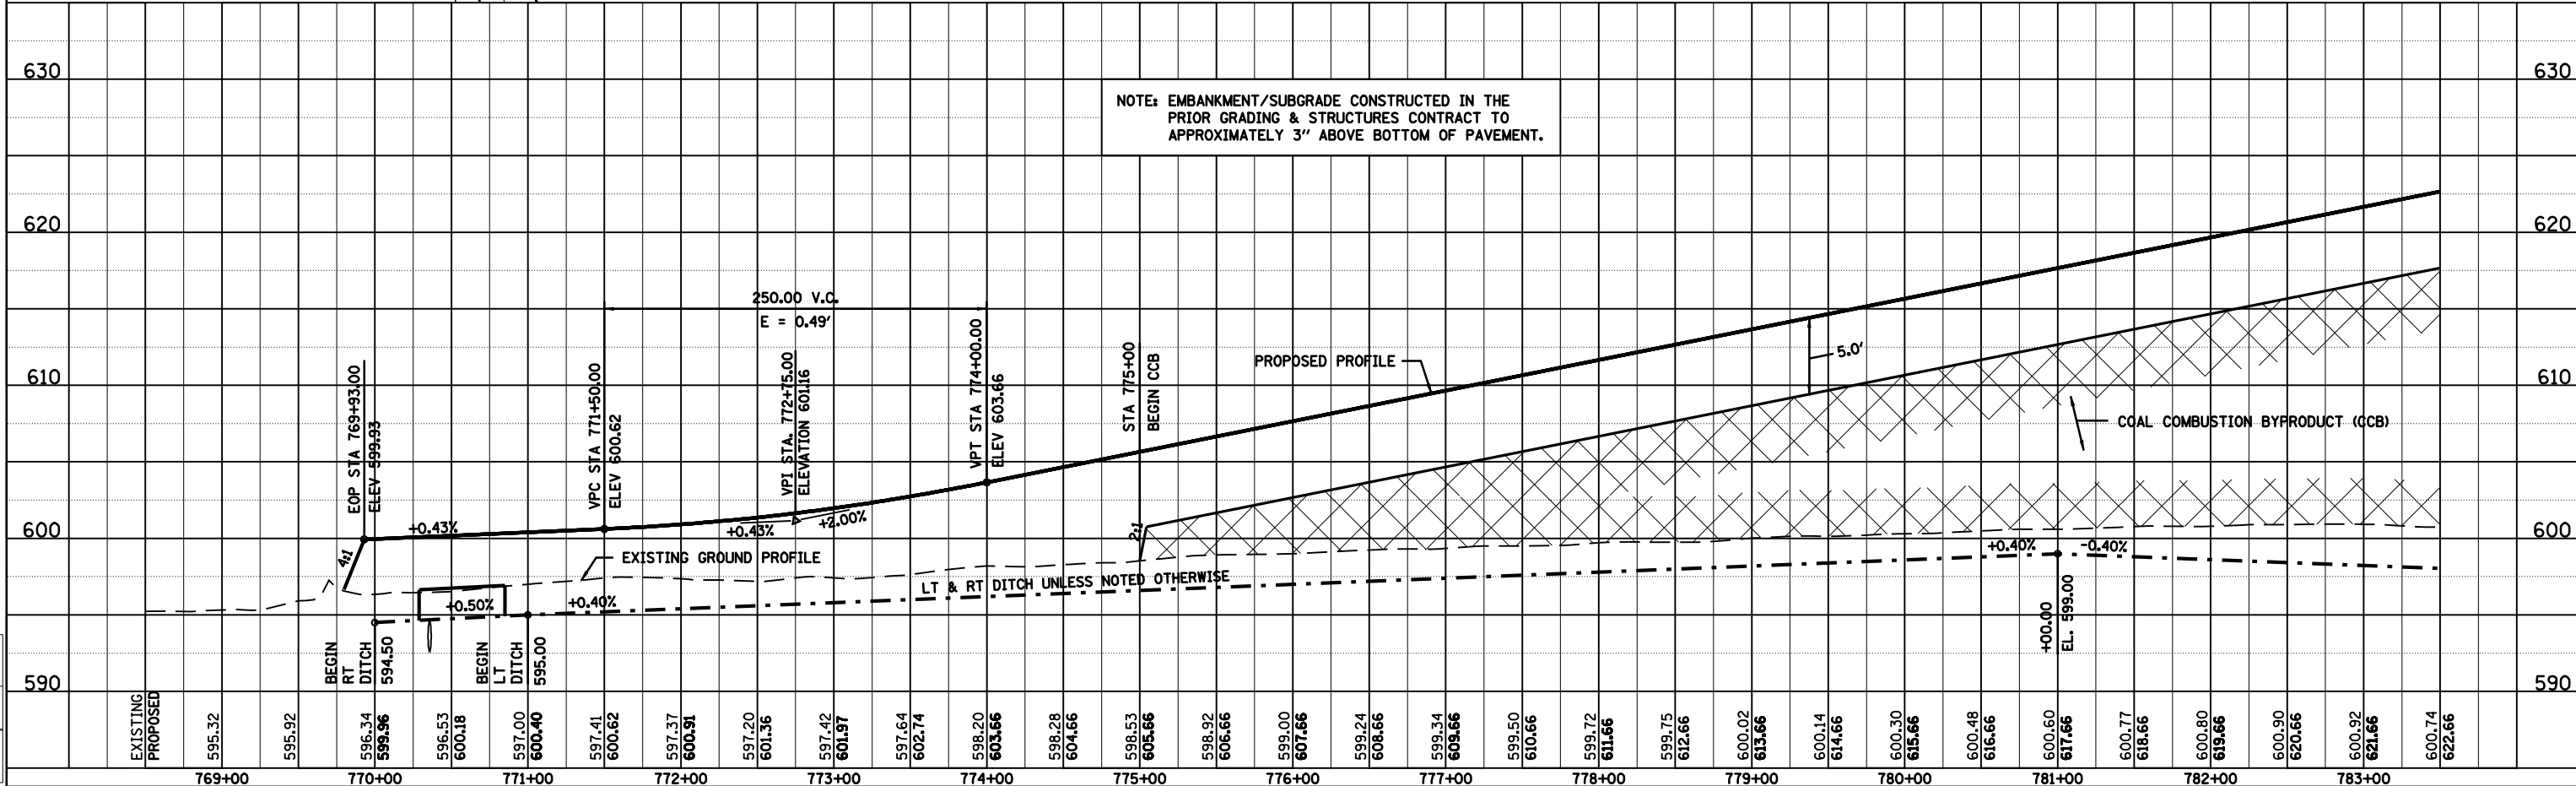

MACARTHUR BLVD. STA. 769+60 TO STA. 783+50

PLAN	DATE
BY	
NO.	

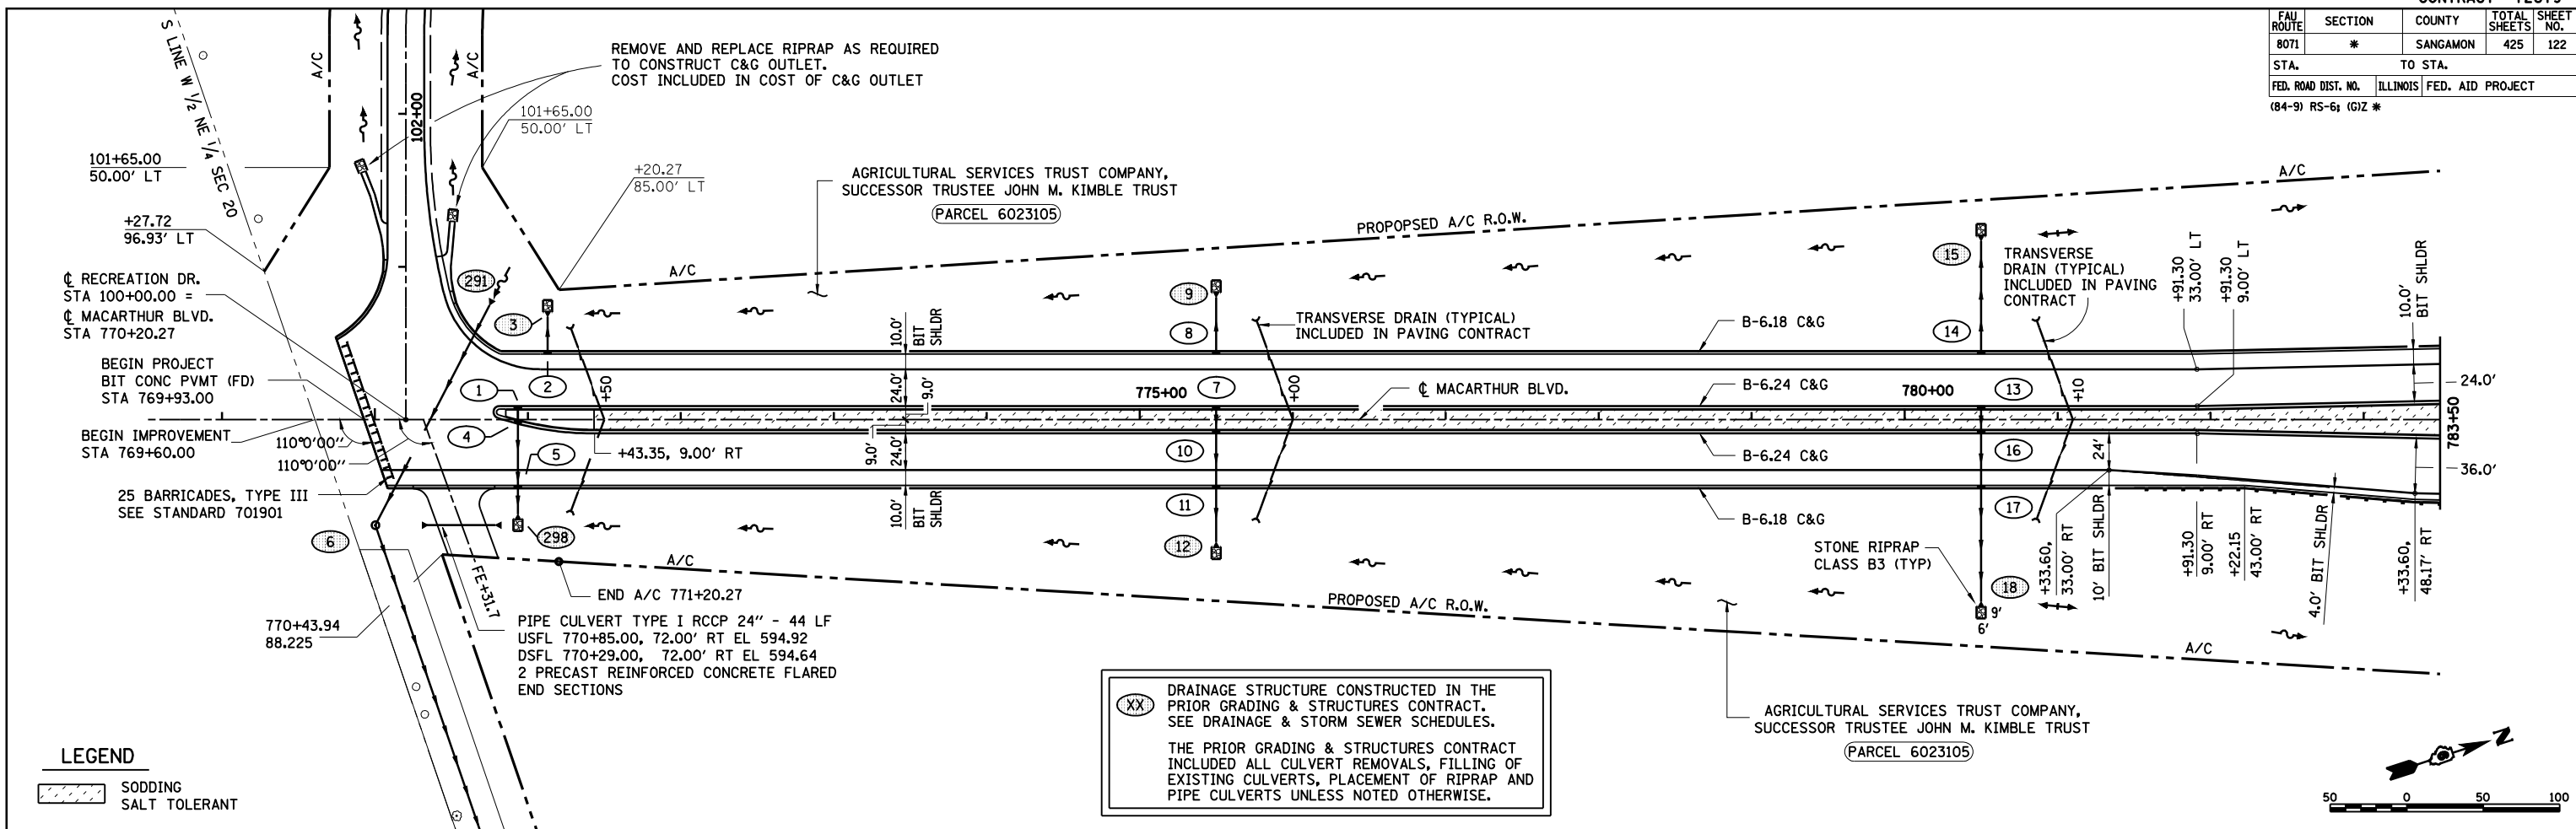

PROFILE	DATE
BY	
NO.	

LAYOUT	DATE
BY	
NO.	