
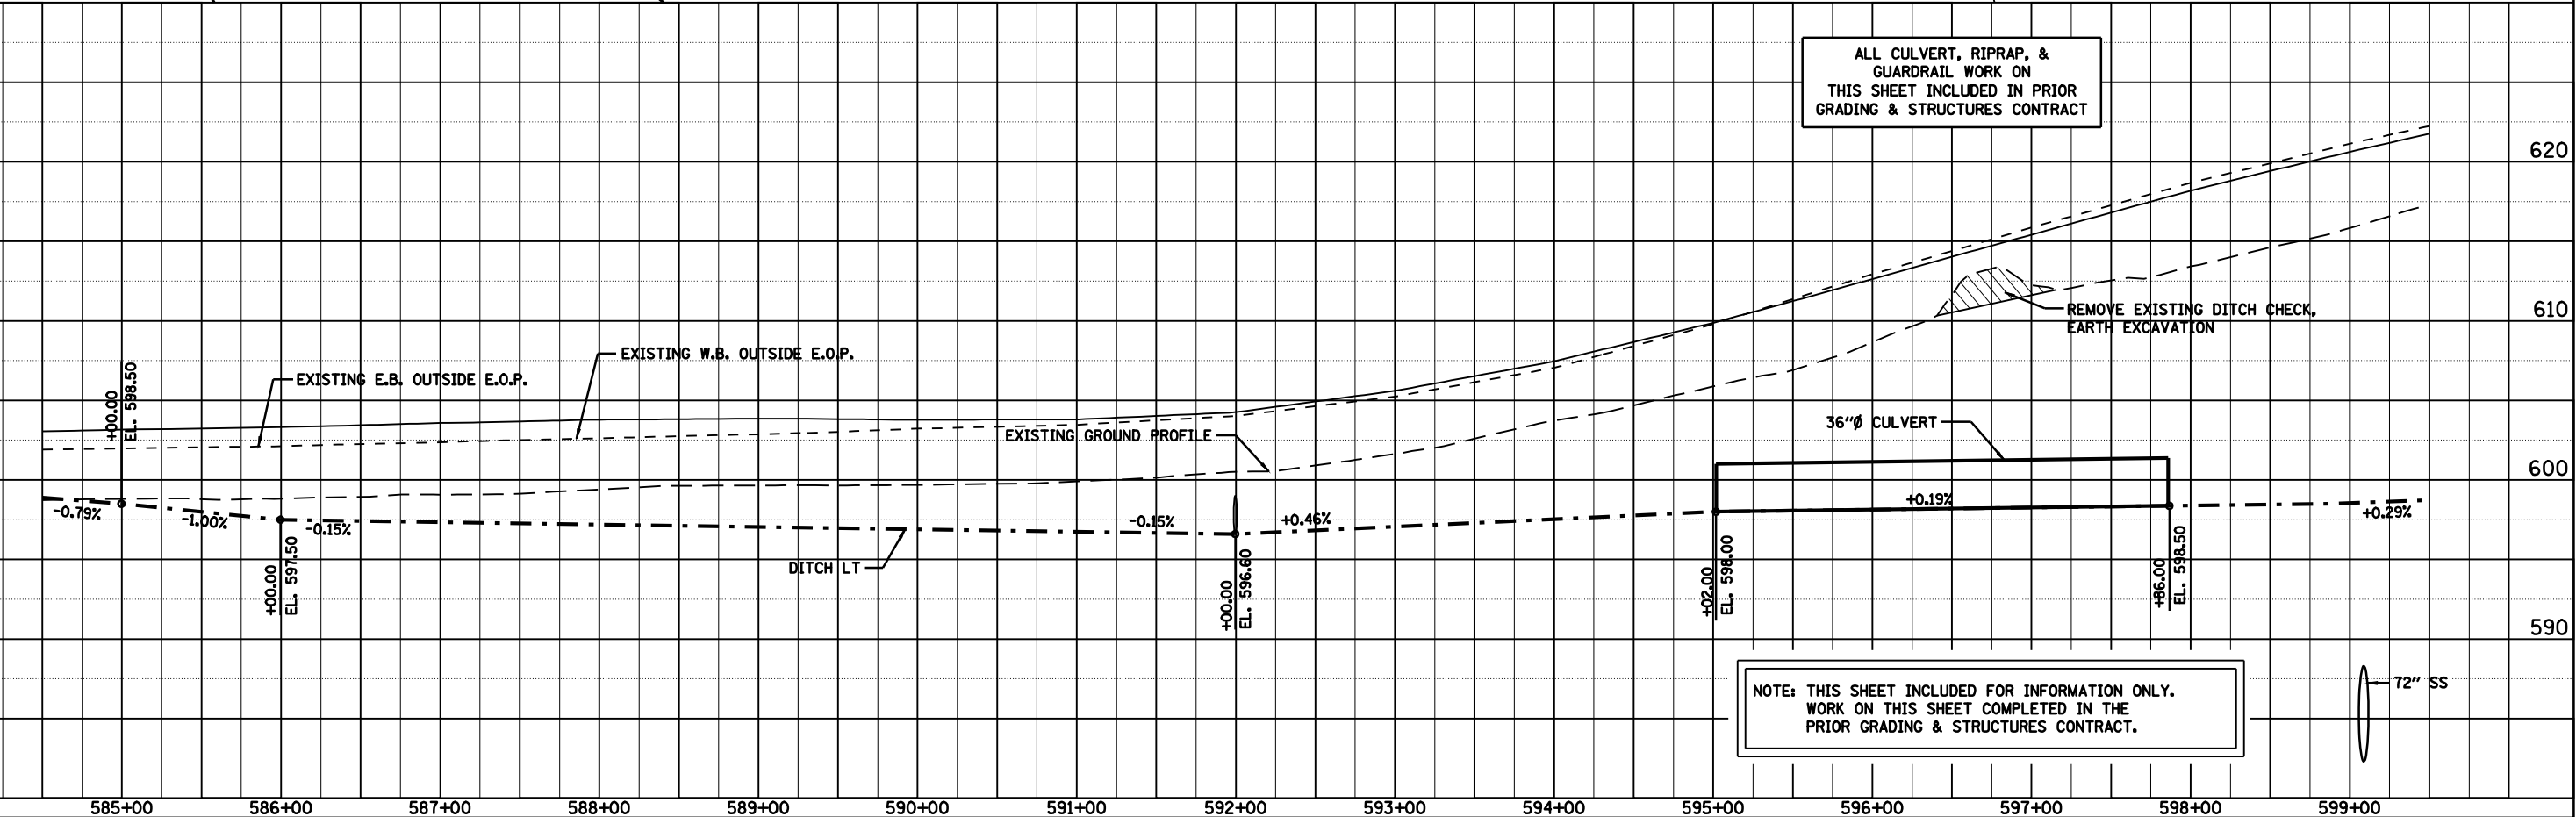


FAU ROUTE	SECTION	COUNTY	TOTAL SHEETS	SHEET NO.
8071	*	SANGAMON	425	133
STA. TO STA.		ILLINOIS FED. AID PROJECT		
FED. ROAD DIST. NO.		(84-9) RS-6; IGIZ *		

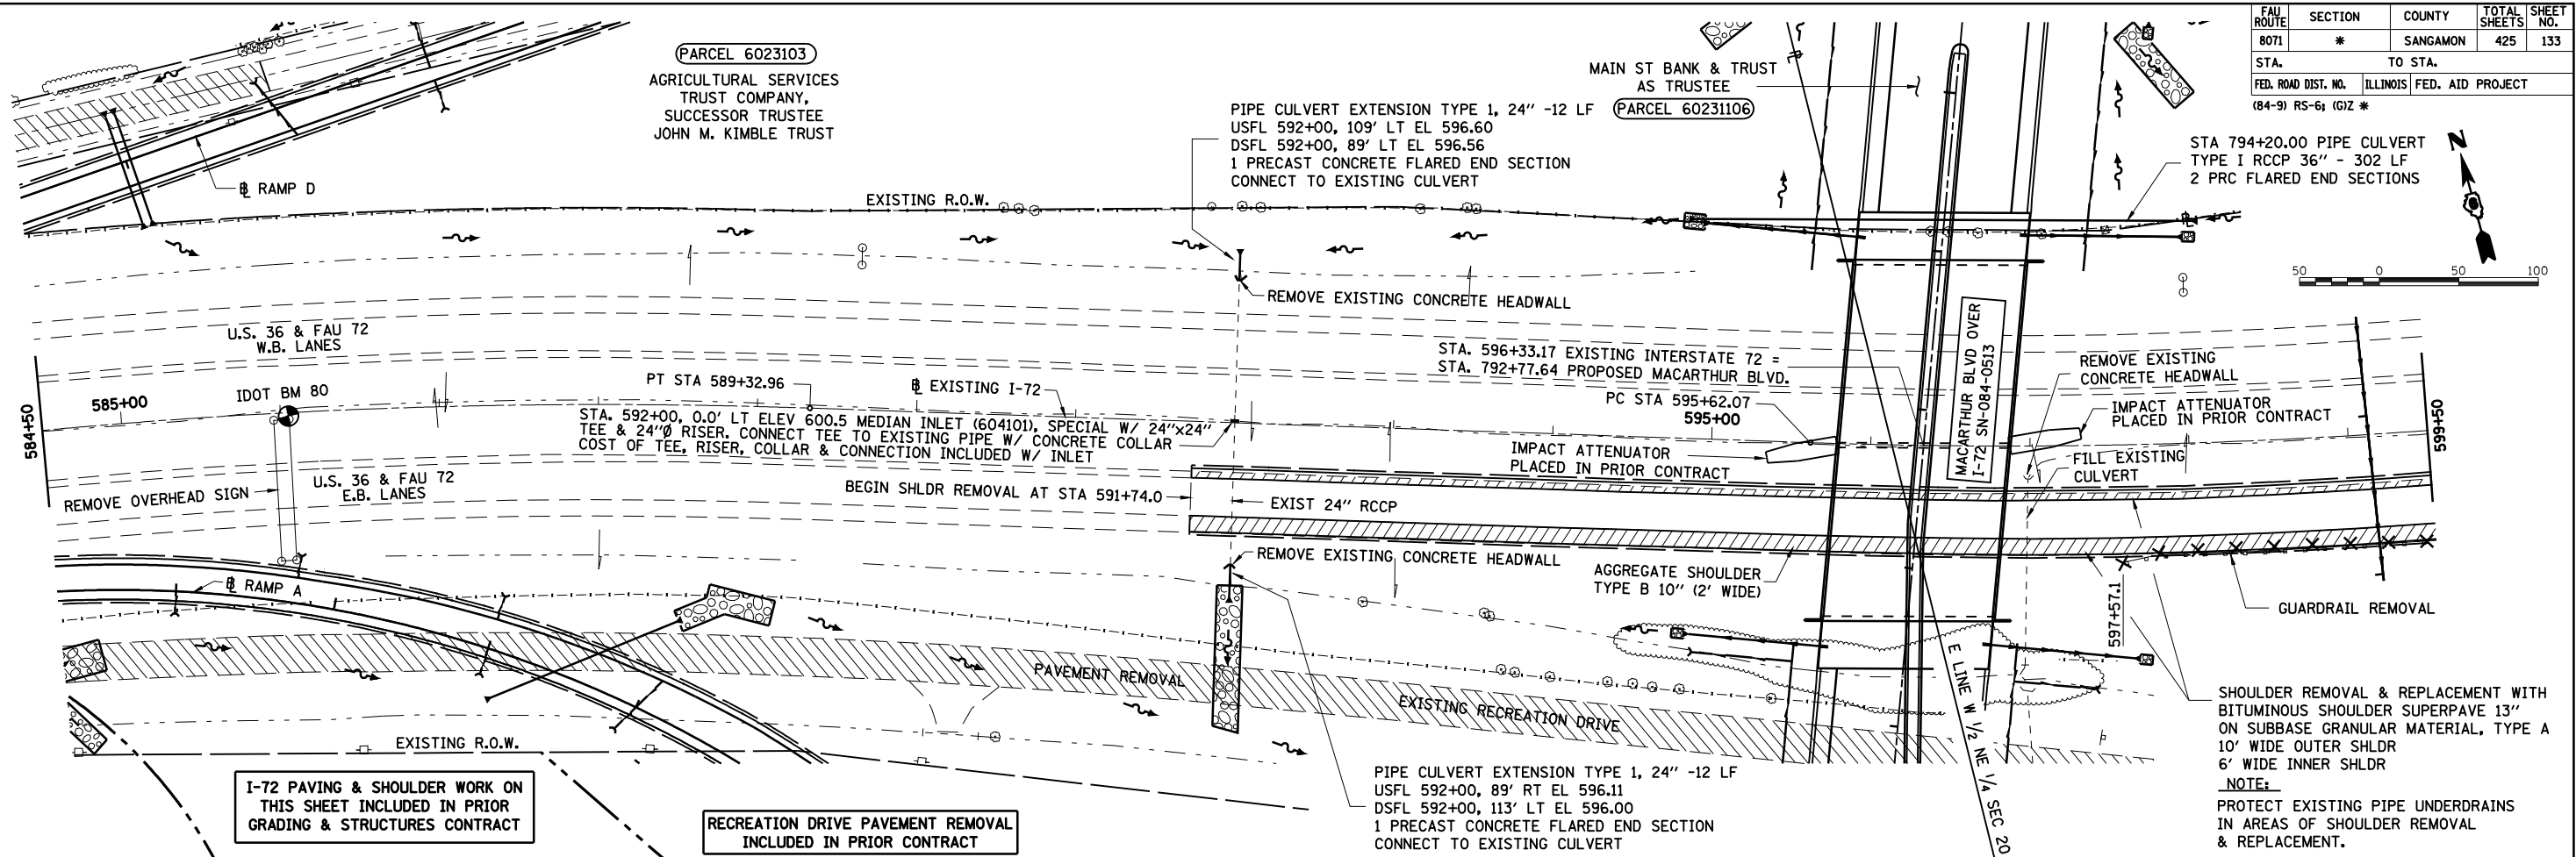

EXISTING INTERSTATE 72 STA. 584+50 TO STA. 599+50

DATE	BY
DATE	BY

PLAN
 SURVEYED
 PLOTTED
 CHECKED
 BY
 DATE

DATE	BY
DATE	BY

DATE	BY
DATE	BY

LAYOUT
 DRAWN
 REVIEWED



Mar-20-2008 08:29:53AM
 \$FILE\$

CLG	09/17/01
CLG	09/17/01
JMM	09/17/01