

FAU ROUTE	SECTION	COUNTY	TOTAL SHEETS	SHEET NO.
8071	*	SANGAMON	425	137
STA. 8071		TO STA. 8072		
FED. ROAD DIST. NO.		ILLINOIS	FED. AID PROJECT	
(84-9) RS-6; IGZ *				

**LEGEND**

LIMITS OF REMOVAL

**NOTE:**  
INSTALLATION OF PIPE UNDERDRAINS INCLUDED IN PAVING CONTRACT.



**(XX)** DRAINAGE STRUCTURE CONSTRUCTED IN THE PRIOR GRADING & STRUCTURES CONTRACT. SEE DRAINAGE & STORM SEWER SCHEDULES.  
THE PRIOR GRADING & STRUCTURES CONTRACT INCLUDED ALL CULVERT REMOVALS, FILLING OF EXISTING CULVERTS, PLACEMENT OF RIPRAP AND PIPE CULVERTS UNLESS NOTED OTHERWISE.

PLAN	DATE
NO. _____	BY _____
NO. _____	DATE _____



PROFILE	DATE
NO. _____	BY _____
NO. _____	DATE _____

LAYOUT	DATE
NO. _____	BY _____
NO. _____	DATE _____

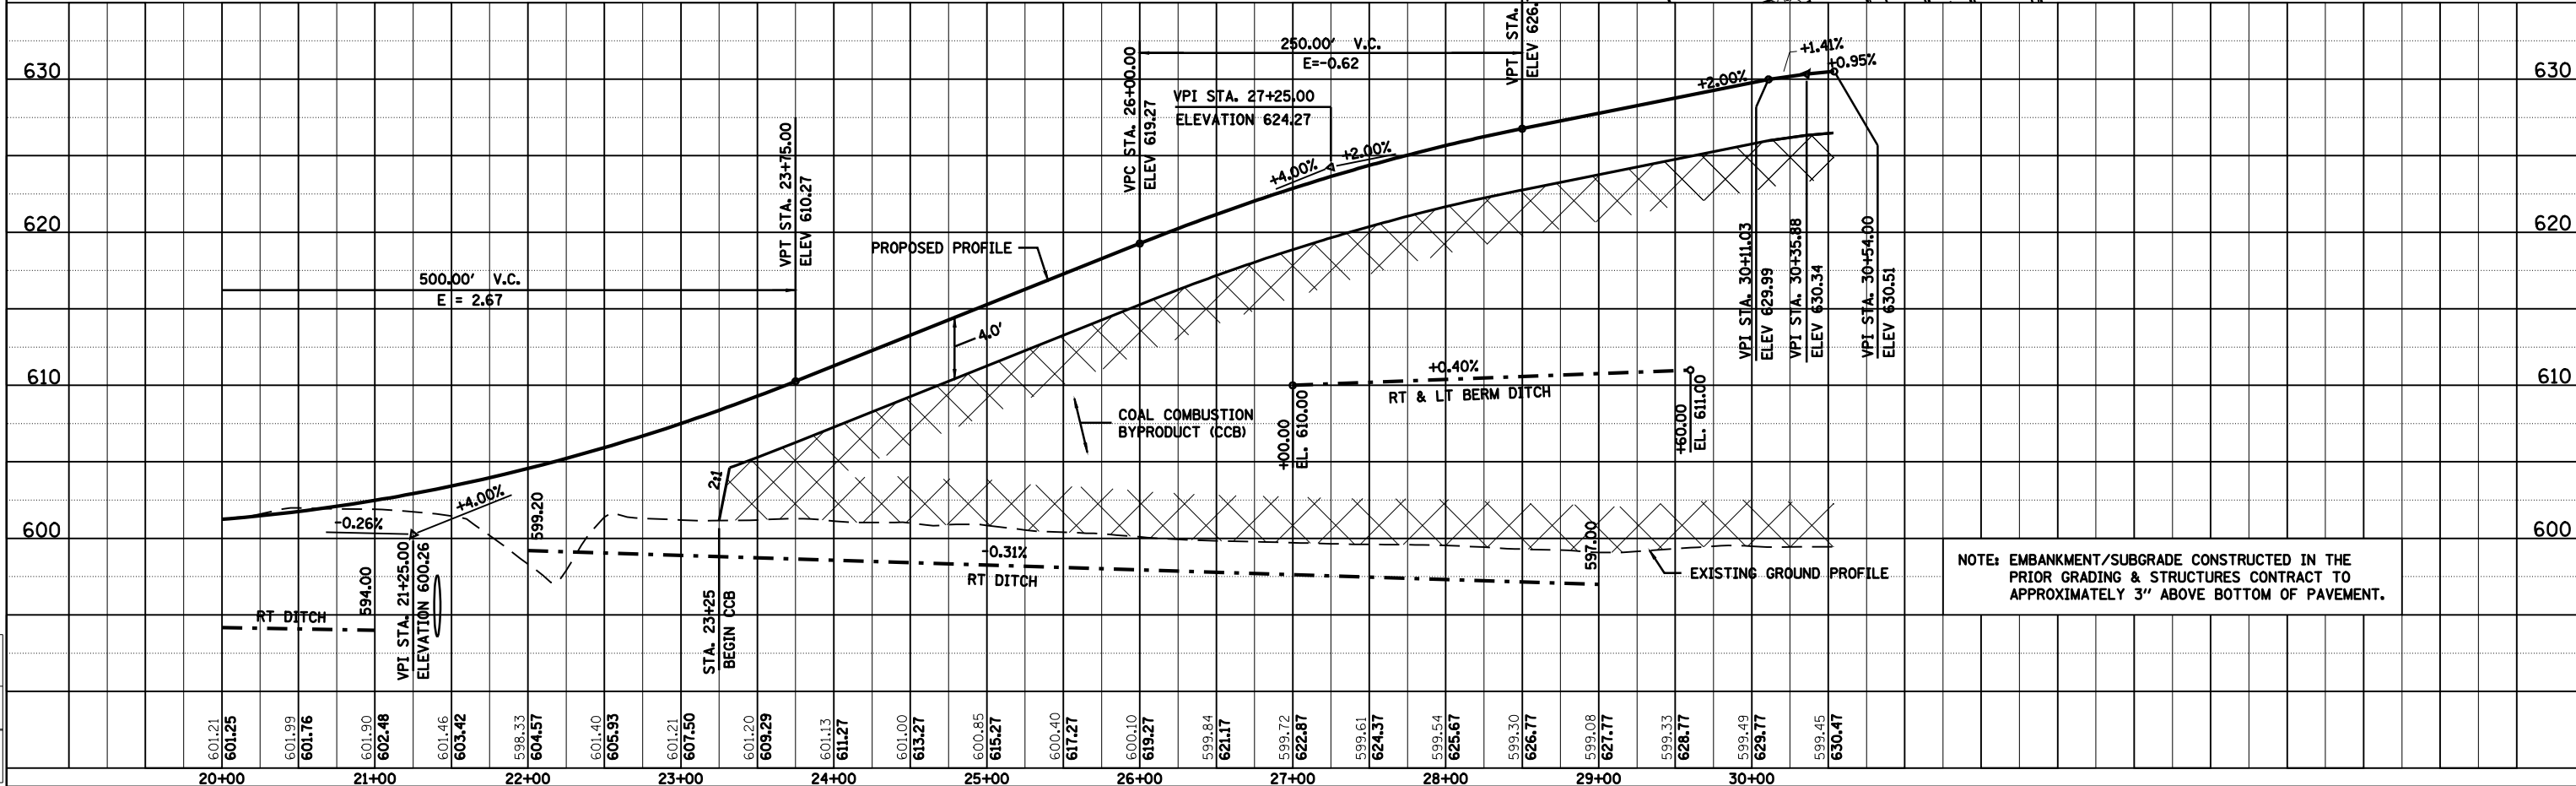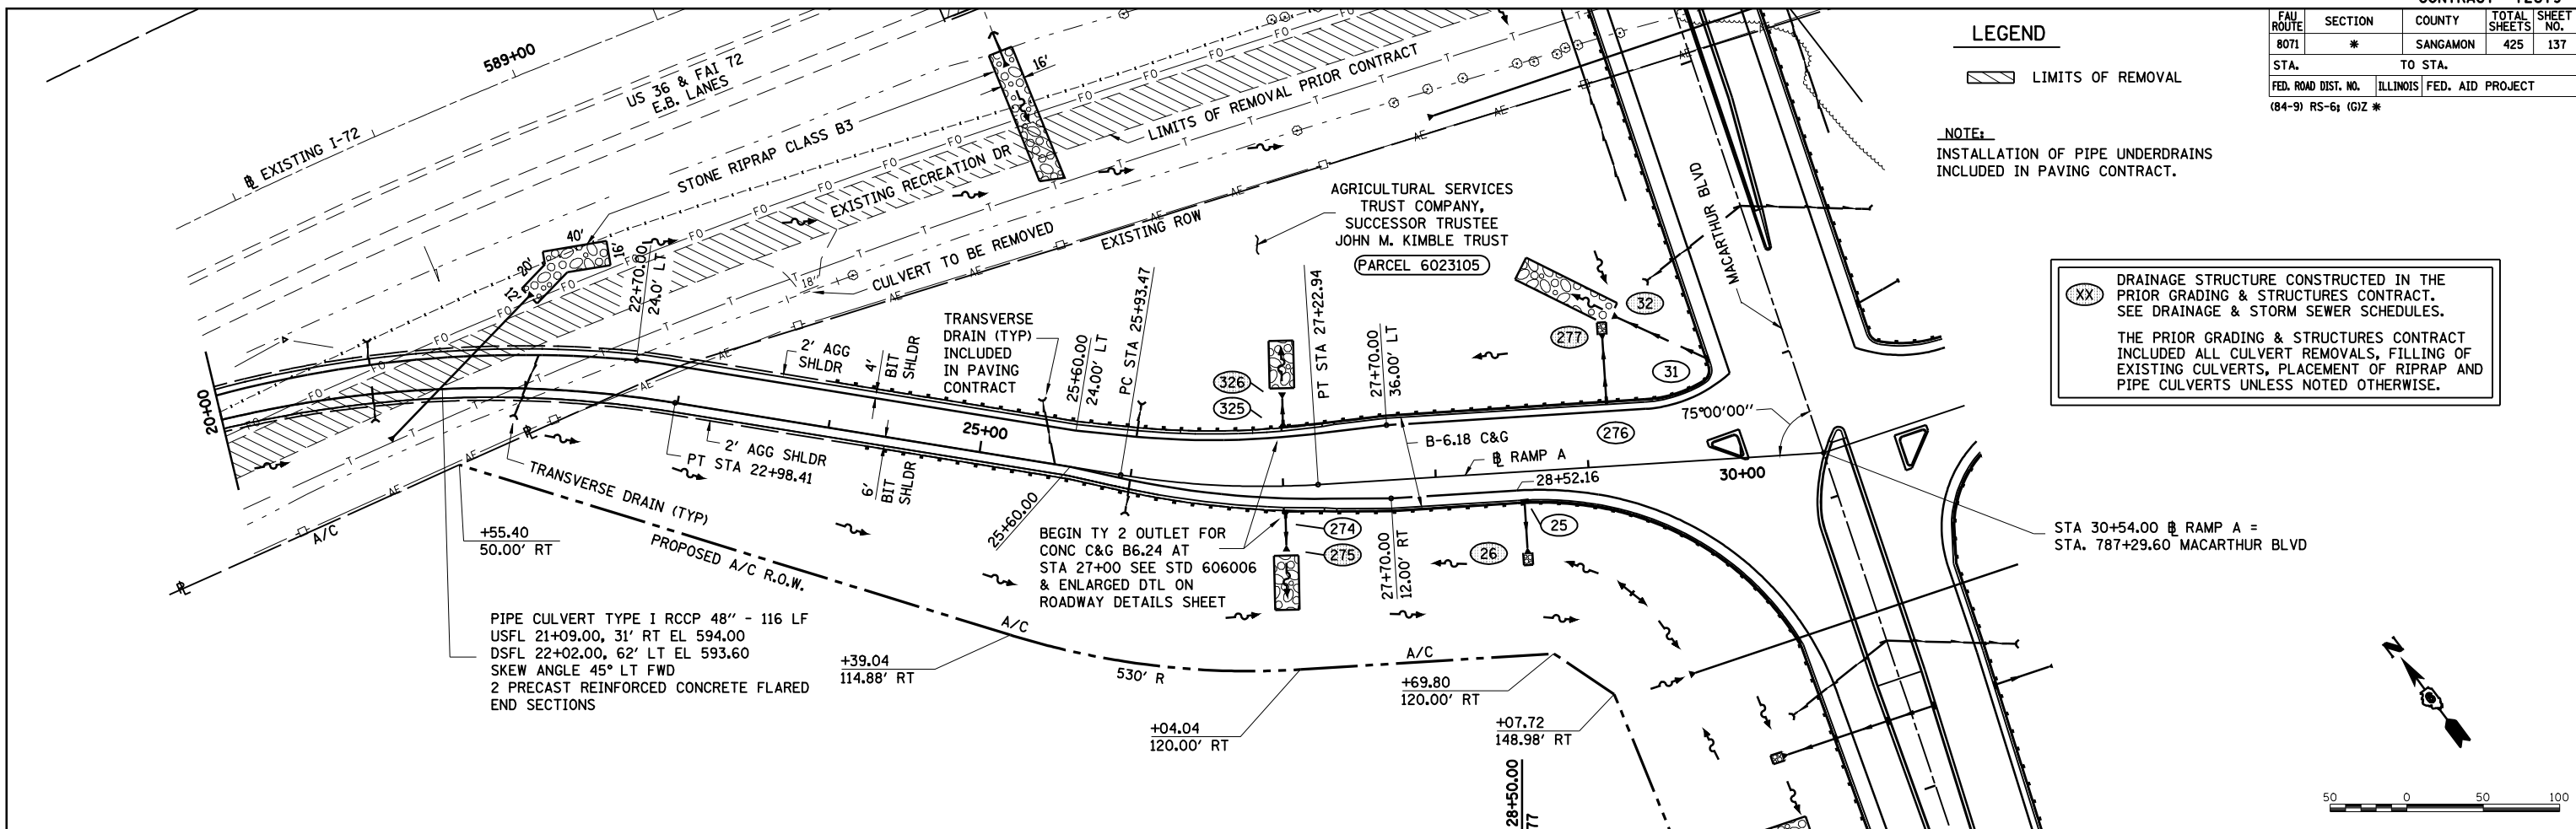

**NOTE:** EMBANKMENT/SUBGRADE CONSTRUCTED IN THE PRIOR GRADING & STRUCTURES CONTRACT TO APPROXIMATELY 3" ABOVE BOTTOM OF PAVEMENT.