


| FAU ROUTE | SECTION | COUNTY | TOTAL SHEETS | SHEET NO. |
|---------------------|---------|----------|------------------|-----------|
| 8071 | * | SANGAMON | 425 | 138 |
| STA. 8071 | | TO STA. | | |
| FED. ROAD DIST. NO. | | ILLINOIS | FED. AID PROJECT | |
| (84-9) RS-6; IGZ * | | | | |

NOTES:
INSTALLATION OF PIPE UNDERDRAINS INCLUDED IN PAVING CONTRACT.

LEGEND

▨ LIMITS OF REMOVAL

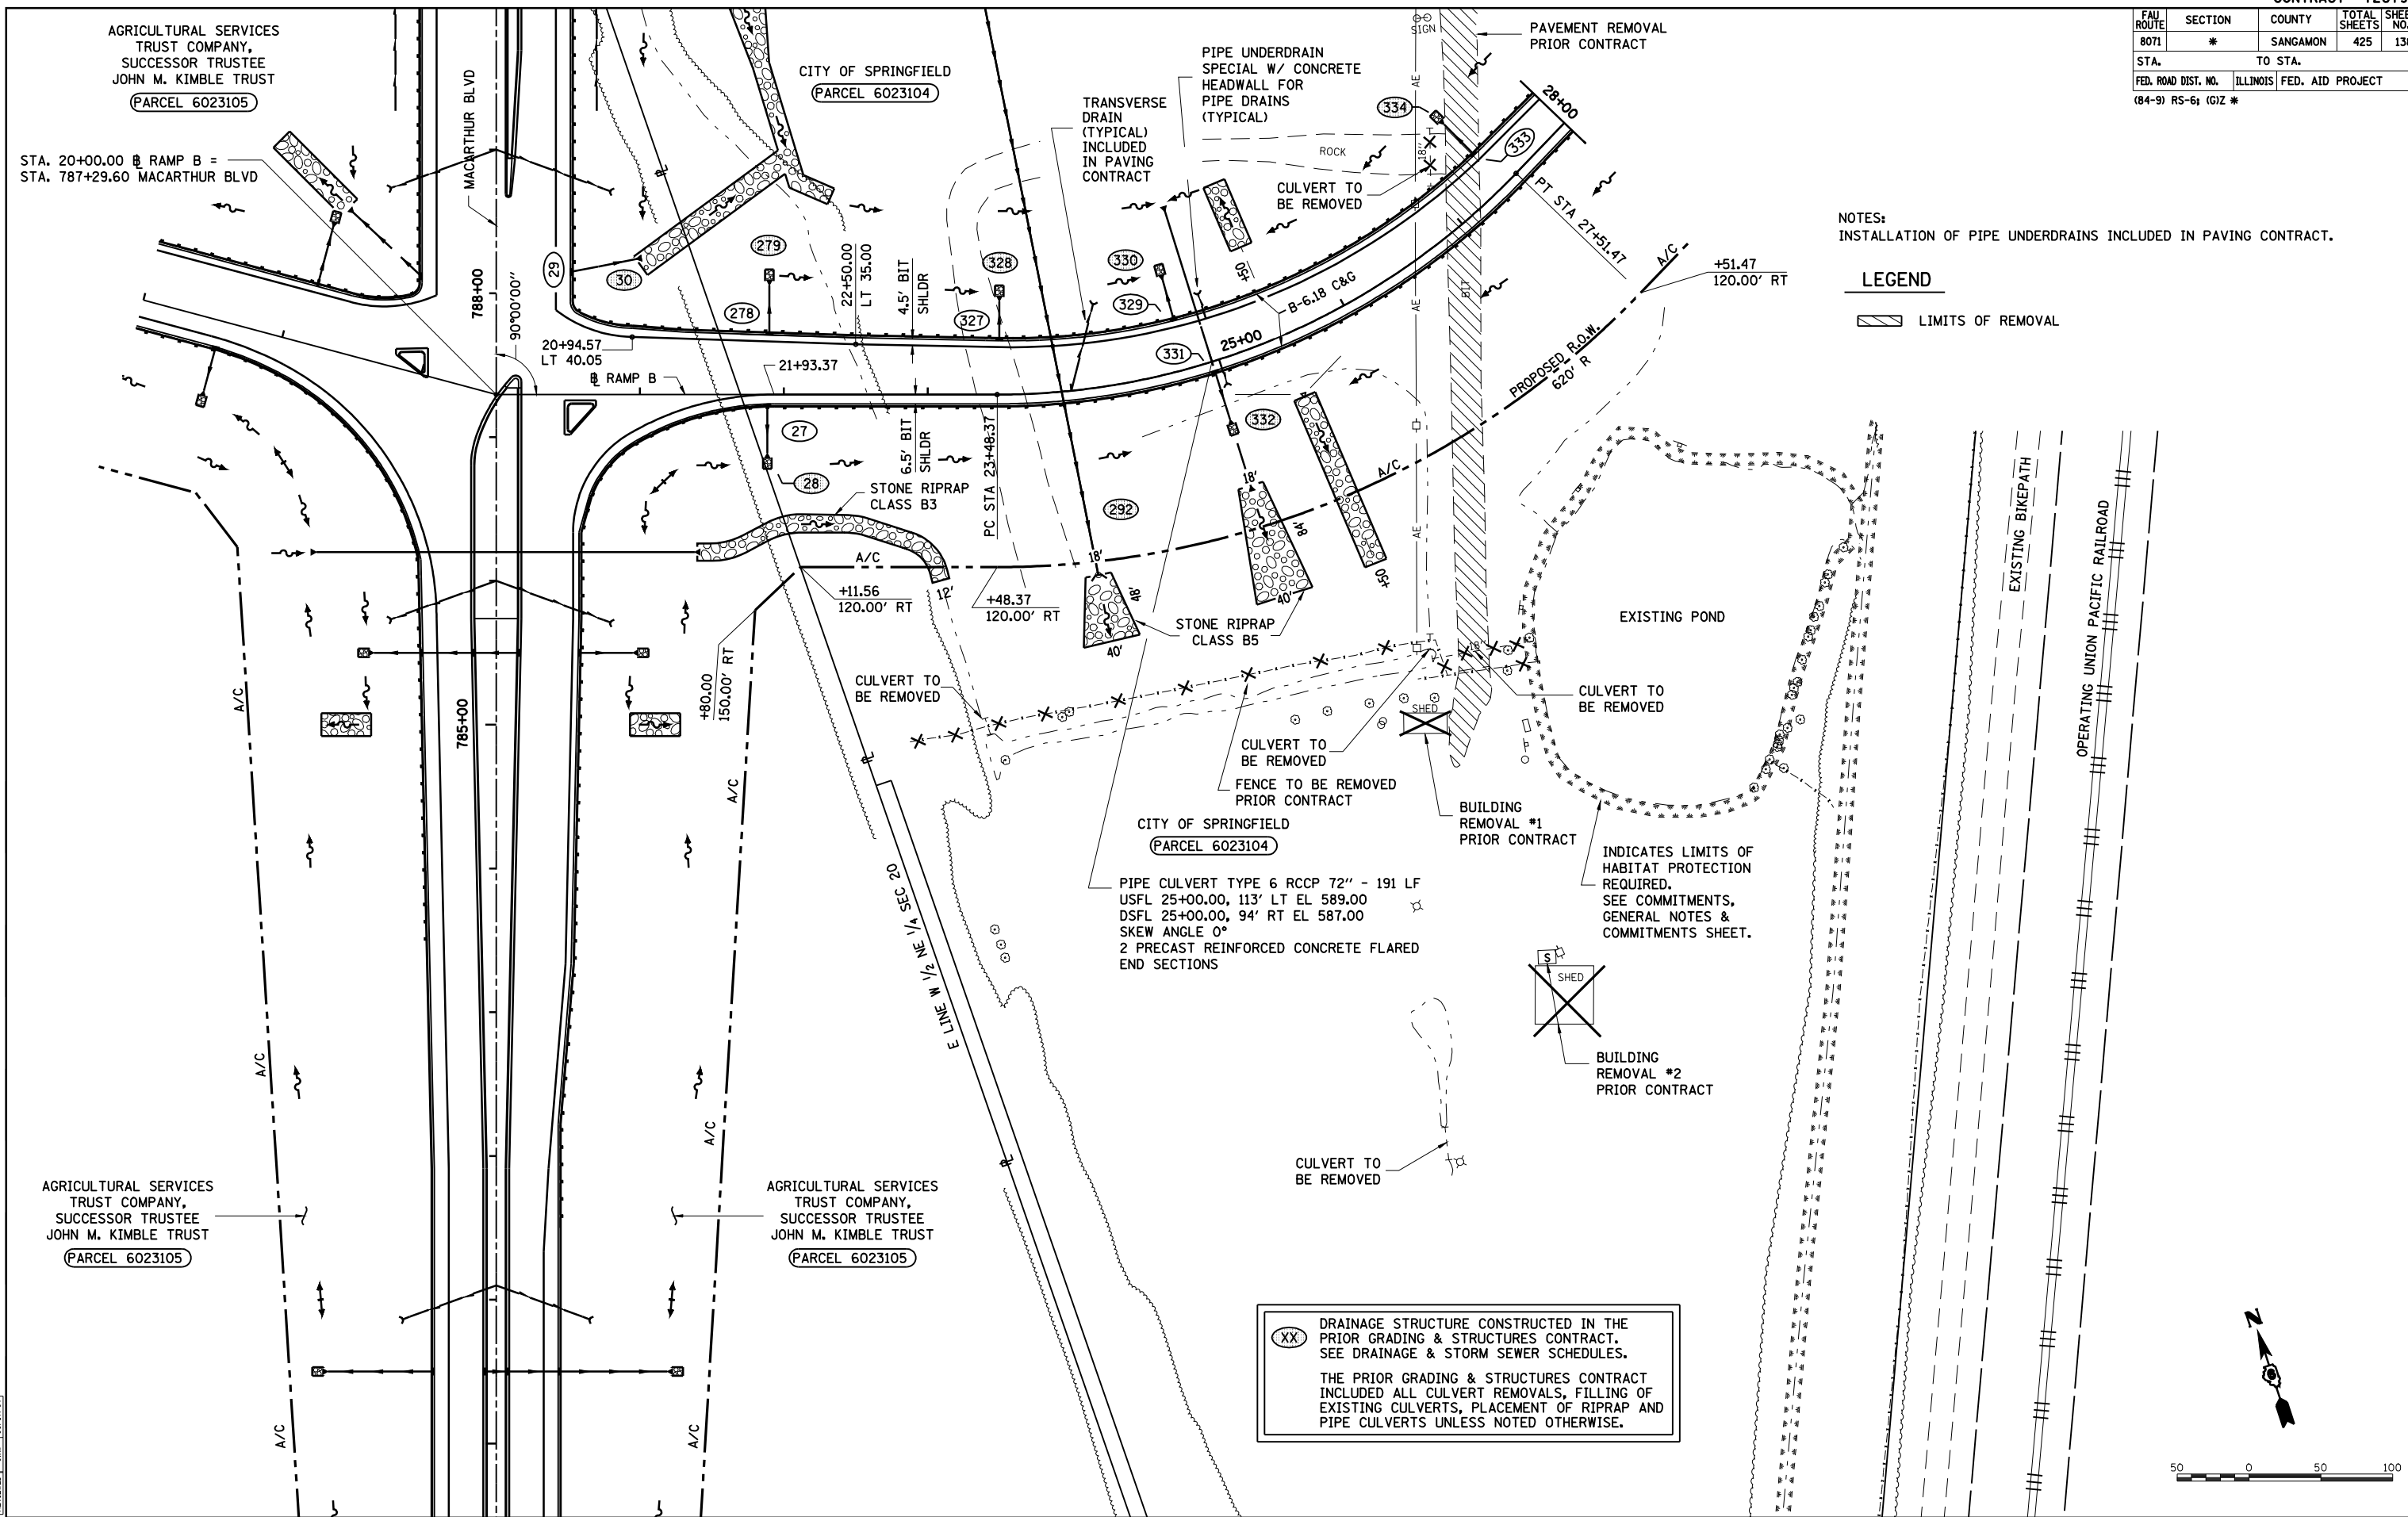

(XX) DRAINAGE STRUCTURE CONSTRUCTED IN THE PRIOR GRADING & STRUCTURES CONTRACT. SEE DRAINAGE & STORM SEWER SCHEDULES.

THE PRIOR GRADING & STRUCTURES CONTRACT INCLUDED ALL CULVERT REMOVALS, FILLING OF EXISTING CULVERTS, PLACEMENT OF RIPRAP AND PIPE CULVERTS UNLESS NOTED OTHERWISE.



PLAN

| | |
|--------------------|--|
| DATE | |
| BY | |
| SURVEYED | |
| PLOTTED | |
| CHECKED | |
| BY | |
| DATE | |
| NO. OF WAY CHECKED | |
| ADD FILE NAME | |

PROFILE

| | |
|--------------------------|--|
| DATE | |
| BY | |
| SURVEYED | |
| PLOTTED | |
| CHECKED | |
| BY | |
| DATE | |
| NO. OF WAY CHECKED | |
| STRUCTURE NOTATIONS CHKD | |

AGRICULTURAL SERVICES TRUST COMPANY, SUCCESSOR TRUSTEE JOHN M. KIMBLE TRUST (PARCEL 6023105)

AGRICULTURAL SERVICES TRUST COMPANY, SUCCESSOR TRUSTEE JOHN M. KIMBLE TRUST (PARCEL 6023105)

| | | |
|----------|-----|----------|
| LAYOUT | CLG | 09/17/07 |
| DRAWN | CLG | 09/17/07 |
| REVIEWED | JMM | 09/17/07 |

Mar-20-2008 08:31:46AM \$FILE\$

