


FAU ROUTE	SECTION	COUNTY	TOTAL SHEETS	SHEET NO.
8071	*	SANGAMON	425	142
STA.		TO STA.		
FED. ROAD DIST. NO.		ILLINOIS	FED. AID PROJECT	
(84-9) RS-6; IGZ *				

(XX) DRAINAGE STRUCTURE CONSTRUCTED IN THE PRIOR GRADING & STRUCTURES CONTRACT. SEE DRAINAGE & STORM SEWER SCHEDULES.

THE PRIOR GRADING & STRUCTURES CONTRACT INCLUDED ALL CULVERT REMOVALS, FILLING OF EXISTING CULVERTS, PLACEMENT OF RIPRAP AND PIPE CULVERTS UNLESS NOTED OTHERWISE.

NOTE:  
 REMOVE EXISTING PIPE UNDERDRAIN, PIPE UNDERDRAIN (SPECIAL), AND END SECTIONS ALONG I-72 BETWEEN STA. 615+90 TO STA. 625+50  
 THE COST OF REMOVALS IS INCLUDED IN BITUMINOUS CONCRETE SHOULDER REMOVAL. INSTALLATION OF PIPE UNDERDRAINS INCLUDED IN PAVING CONTRACT.

I-72 PAVING & SHOULDER WORK ON THIS SHEET NOT INCLUDED IN PAVING CONTRACT UNLESS OTHERWISE NOTED

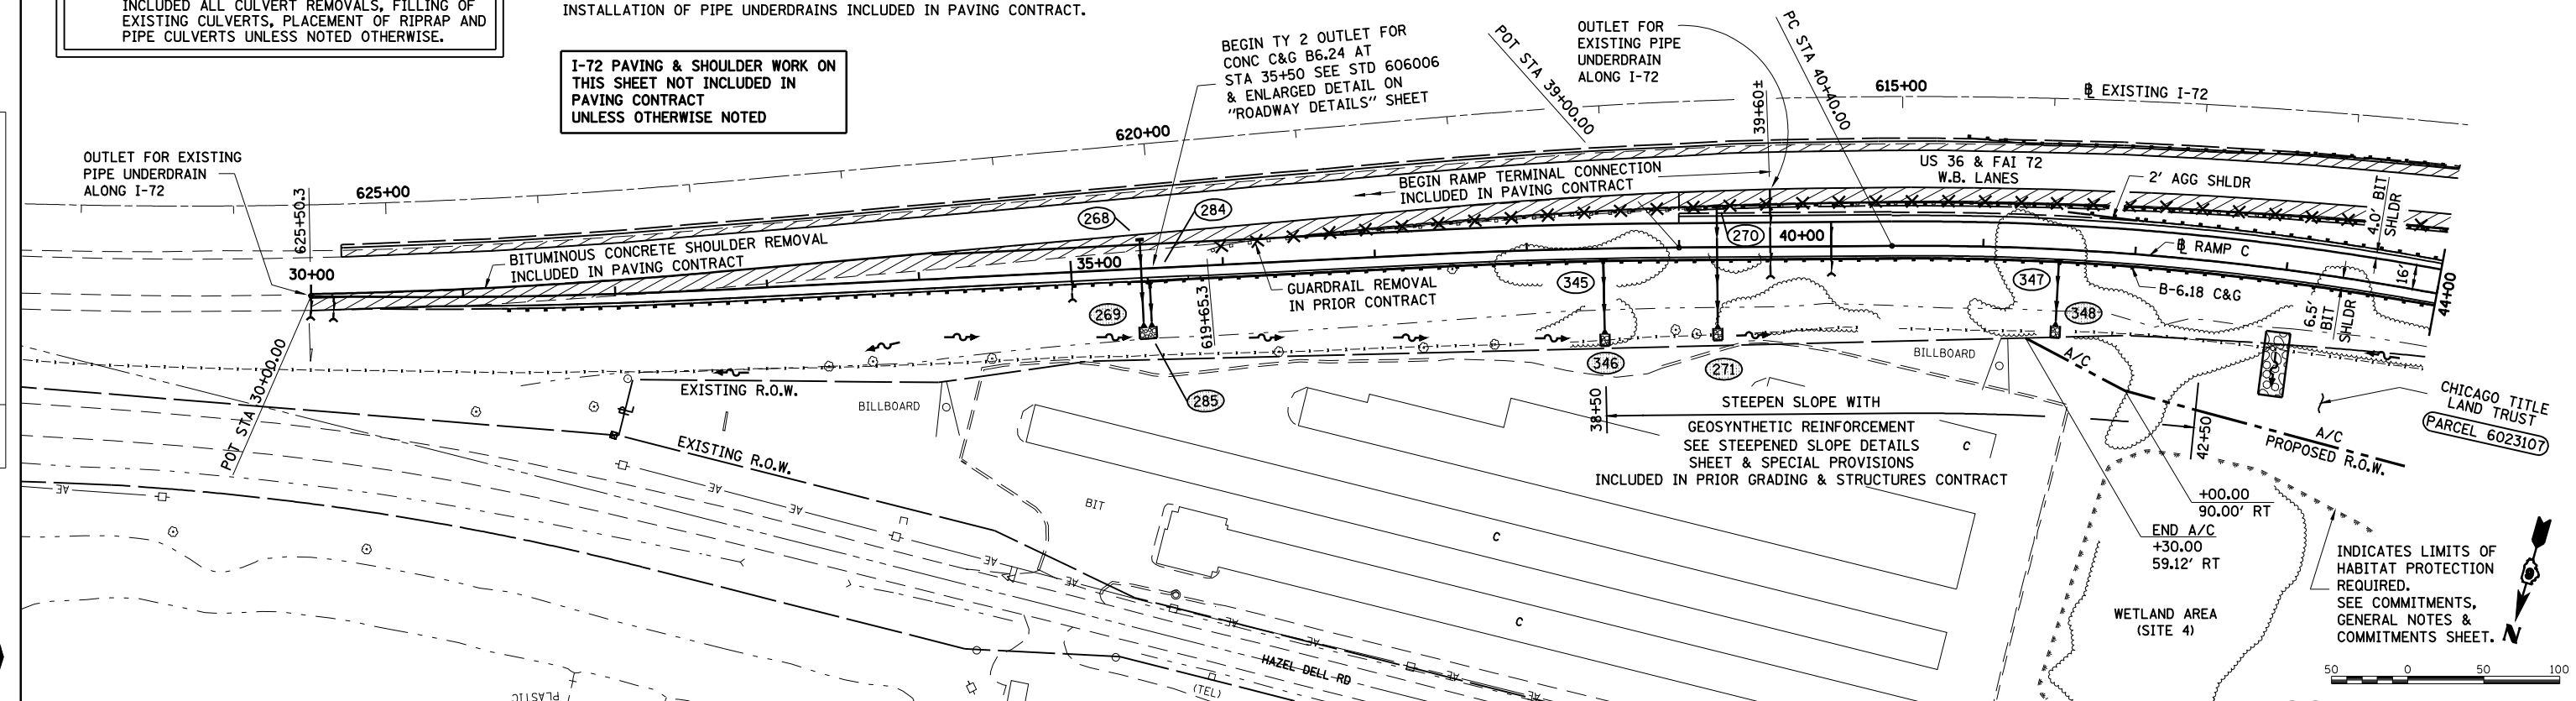

INDICATES LIMITS OF HABITAT PROTECTION REQUIRED. SEE COMMITMENTS, GENERAL NOTES & COMMITMENTS SHEET.




DATE	
BY	
REVIEWED	
PLANNED	
NOTED	
NO.	



DATE	
BY	
REVIEWED	
PLANNED	
NOTED	
NO.	

LAYOUT	CLG	09/17/01
DRAWN	CLG	09/17/01
REVIEWED	JMM	09/17/01

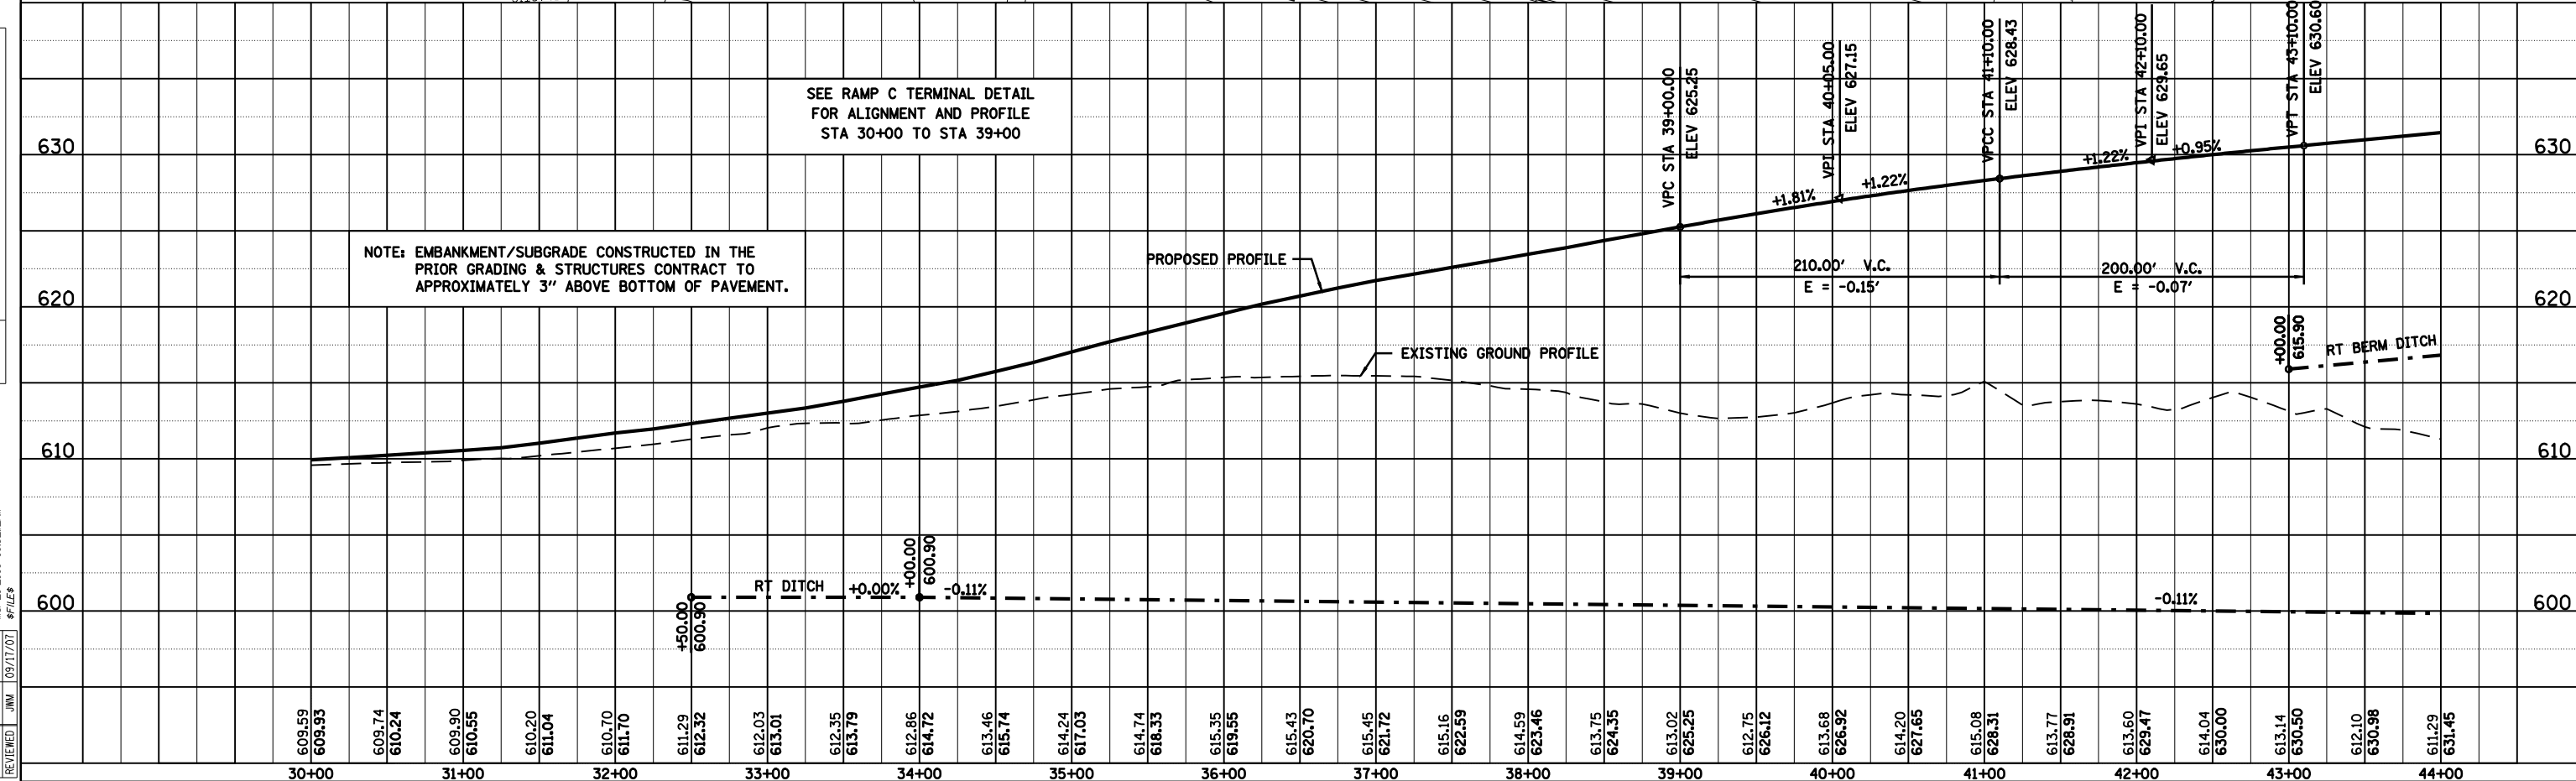

RAMP C STA. 30+00 TO STA. 44+00