



FAU ROUTE	SECTION	COUNTY	TOTAL SHEETS	SHEET NO.
8071	*	SANGAMON	425	149
STA.		TO STA.		
FED. ROAD DIST. NO.	ILLINOIS	FED. AID PROJECT		
(84-9) RS-6; IGZ *				

PLAN	SURVEYED	BY	DATE
NO.	PLotted		
	Checked		
	By		
	Way		
	Checked		
	File		
	Name		



PROFILE	SURVEYED	BY	DATE
NO.	PLotted		
	Checked		
	By		
	Way		
	Checked		
	File		
	Name		

LAYOUT DRAWN: CLG 09/17/01
 REVIEWED: JMM 09/17/01
 Mar-20-2008 08:33:43AM \$FILE\$

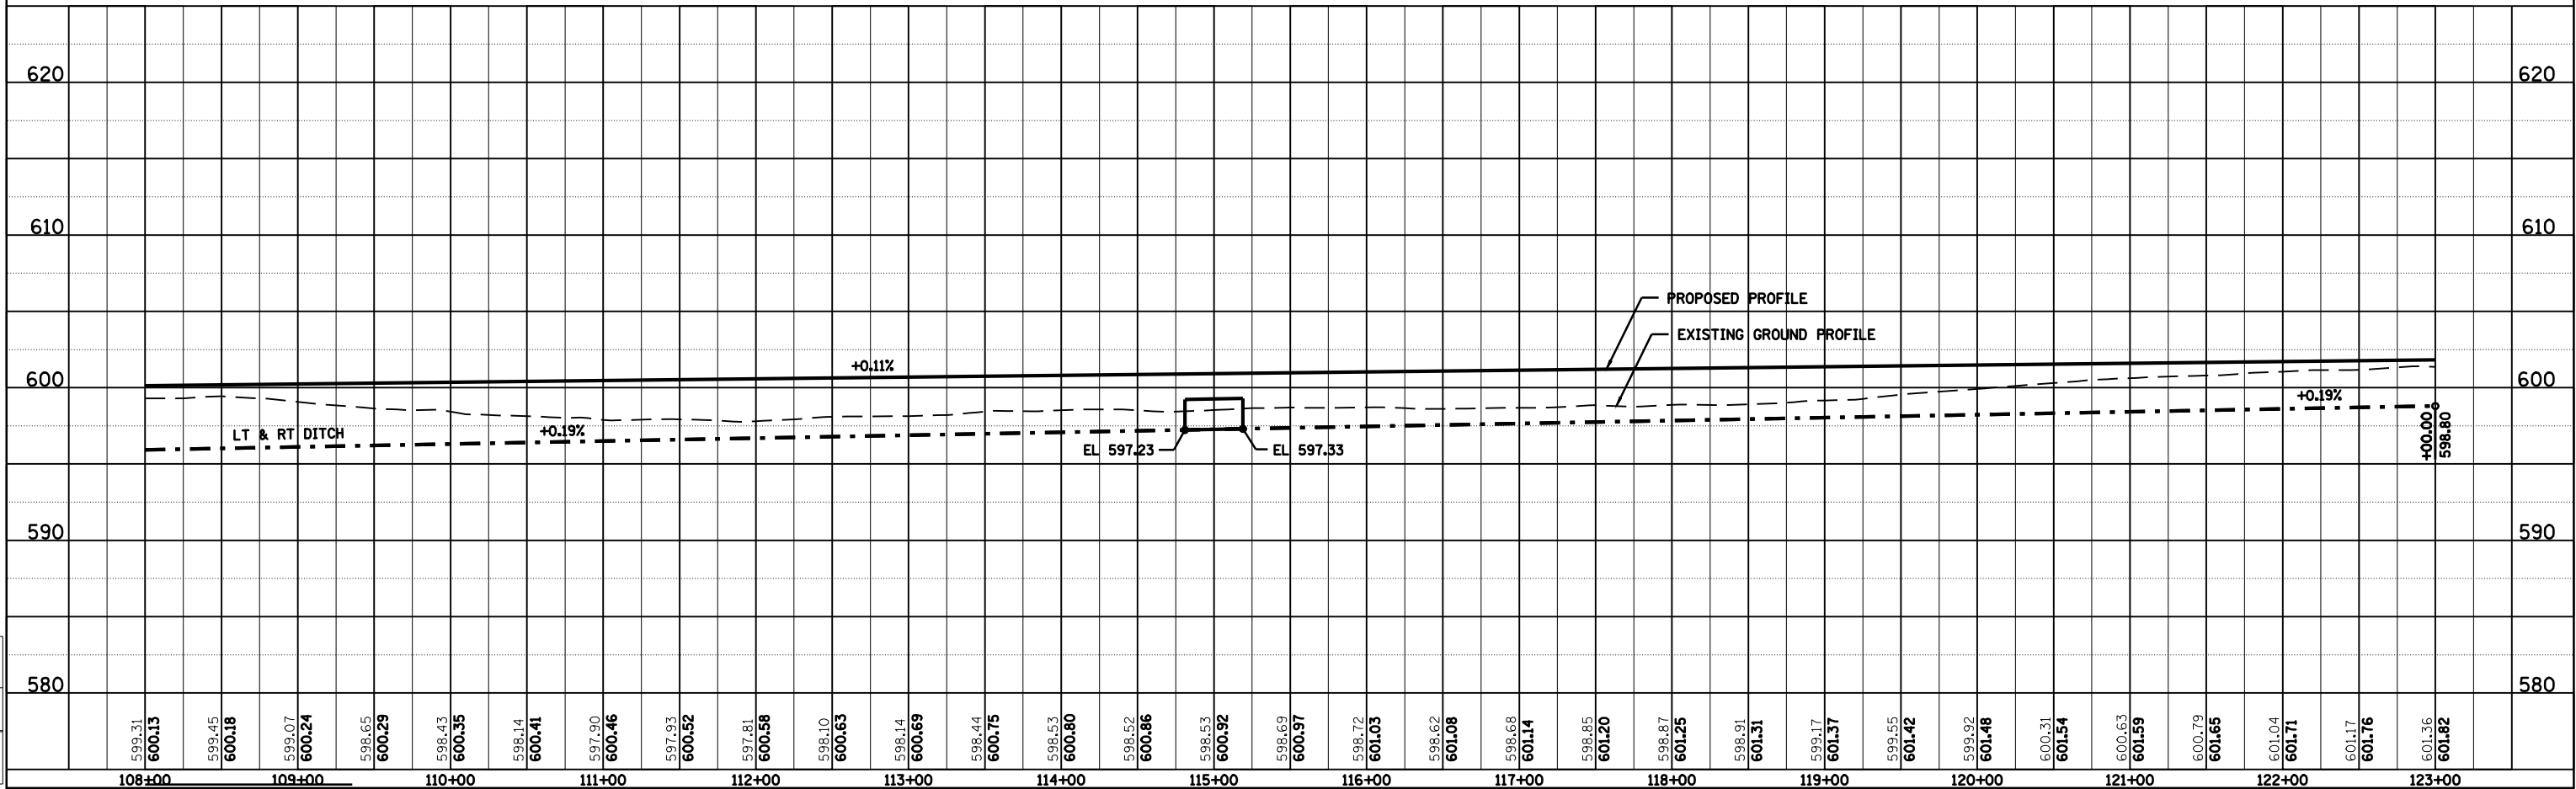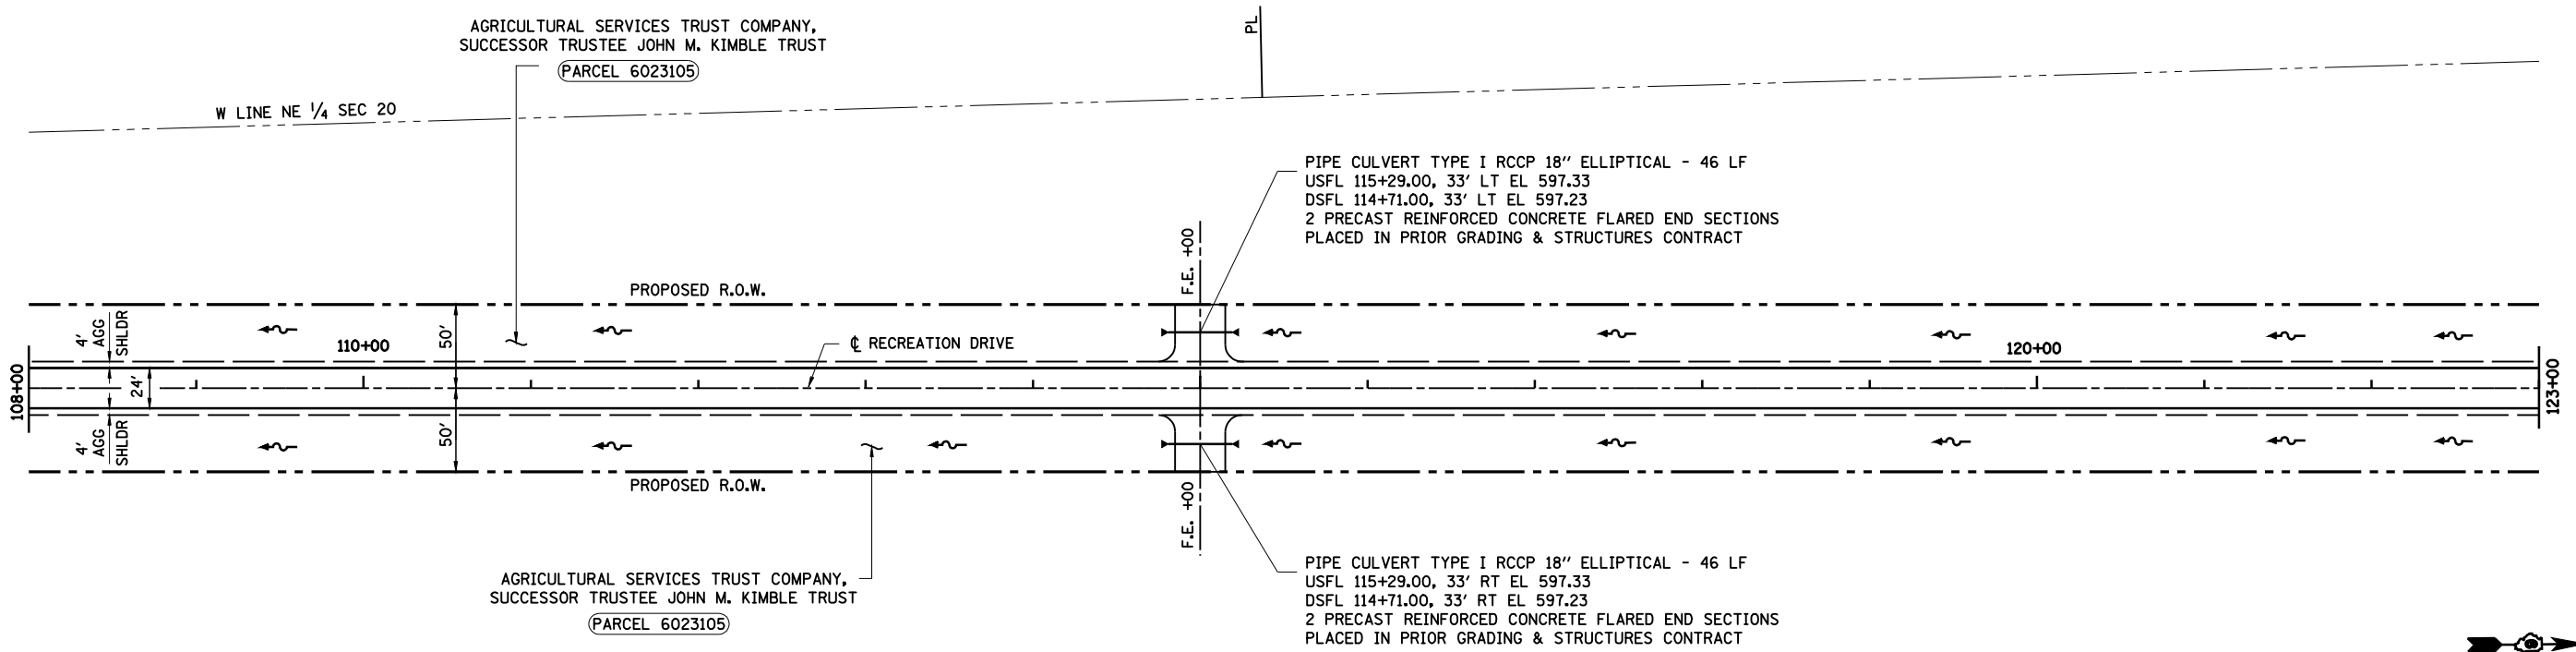

RECREATION DRIVE STA. 108+00 TO STA. 123+00