


FAU ROUTE	SECTION	COUNTY	TOTAL SHEETS	SHEET NO.
8071	*	SANGAMON	425	153
STA.		TO STA.		
FED. ROAD DIST. NO.	ILLINOIS	FED. AID PROJECT		
(84-9) RS-6; (G)Z *				

PLAN	SURVEYED	DATE
NO.	BY	



PROFILE	SURVEYED	DATE
NO.	BY	

LAYOUT	CLG	09/17/07
DRAWN	CLG	09/17/07
REVIEWED	JMM	09/17/07

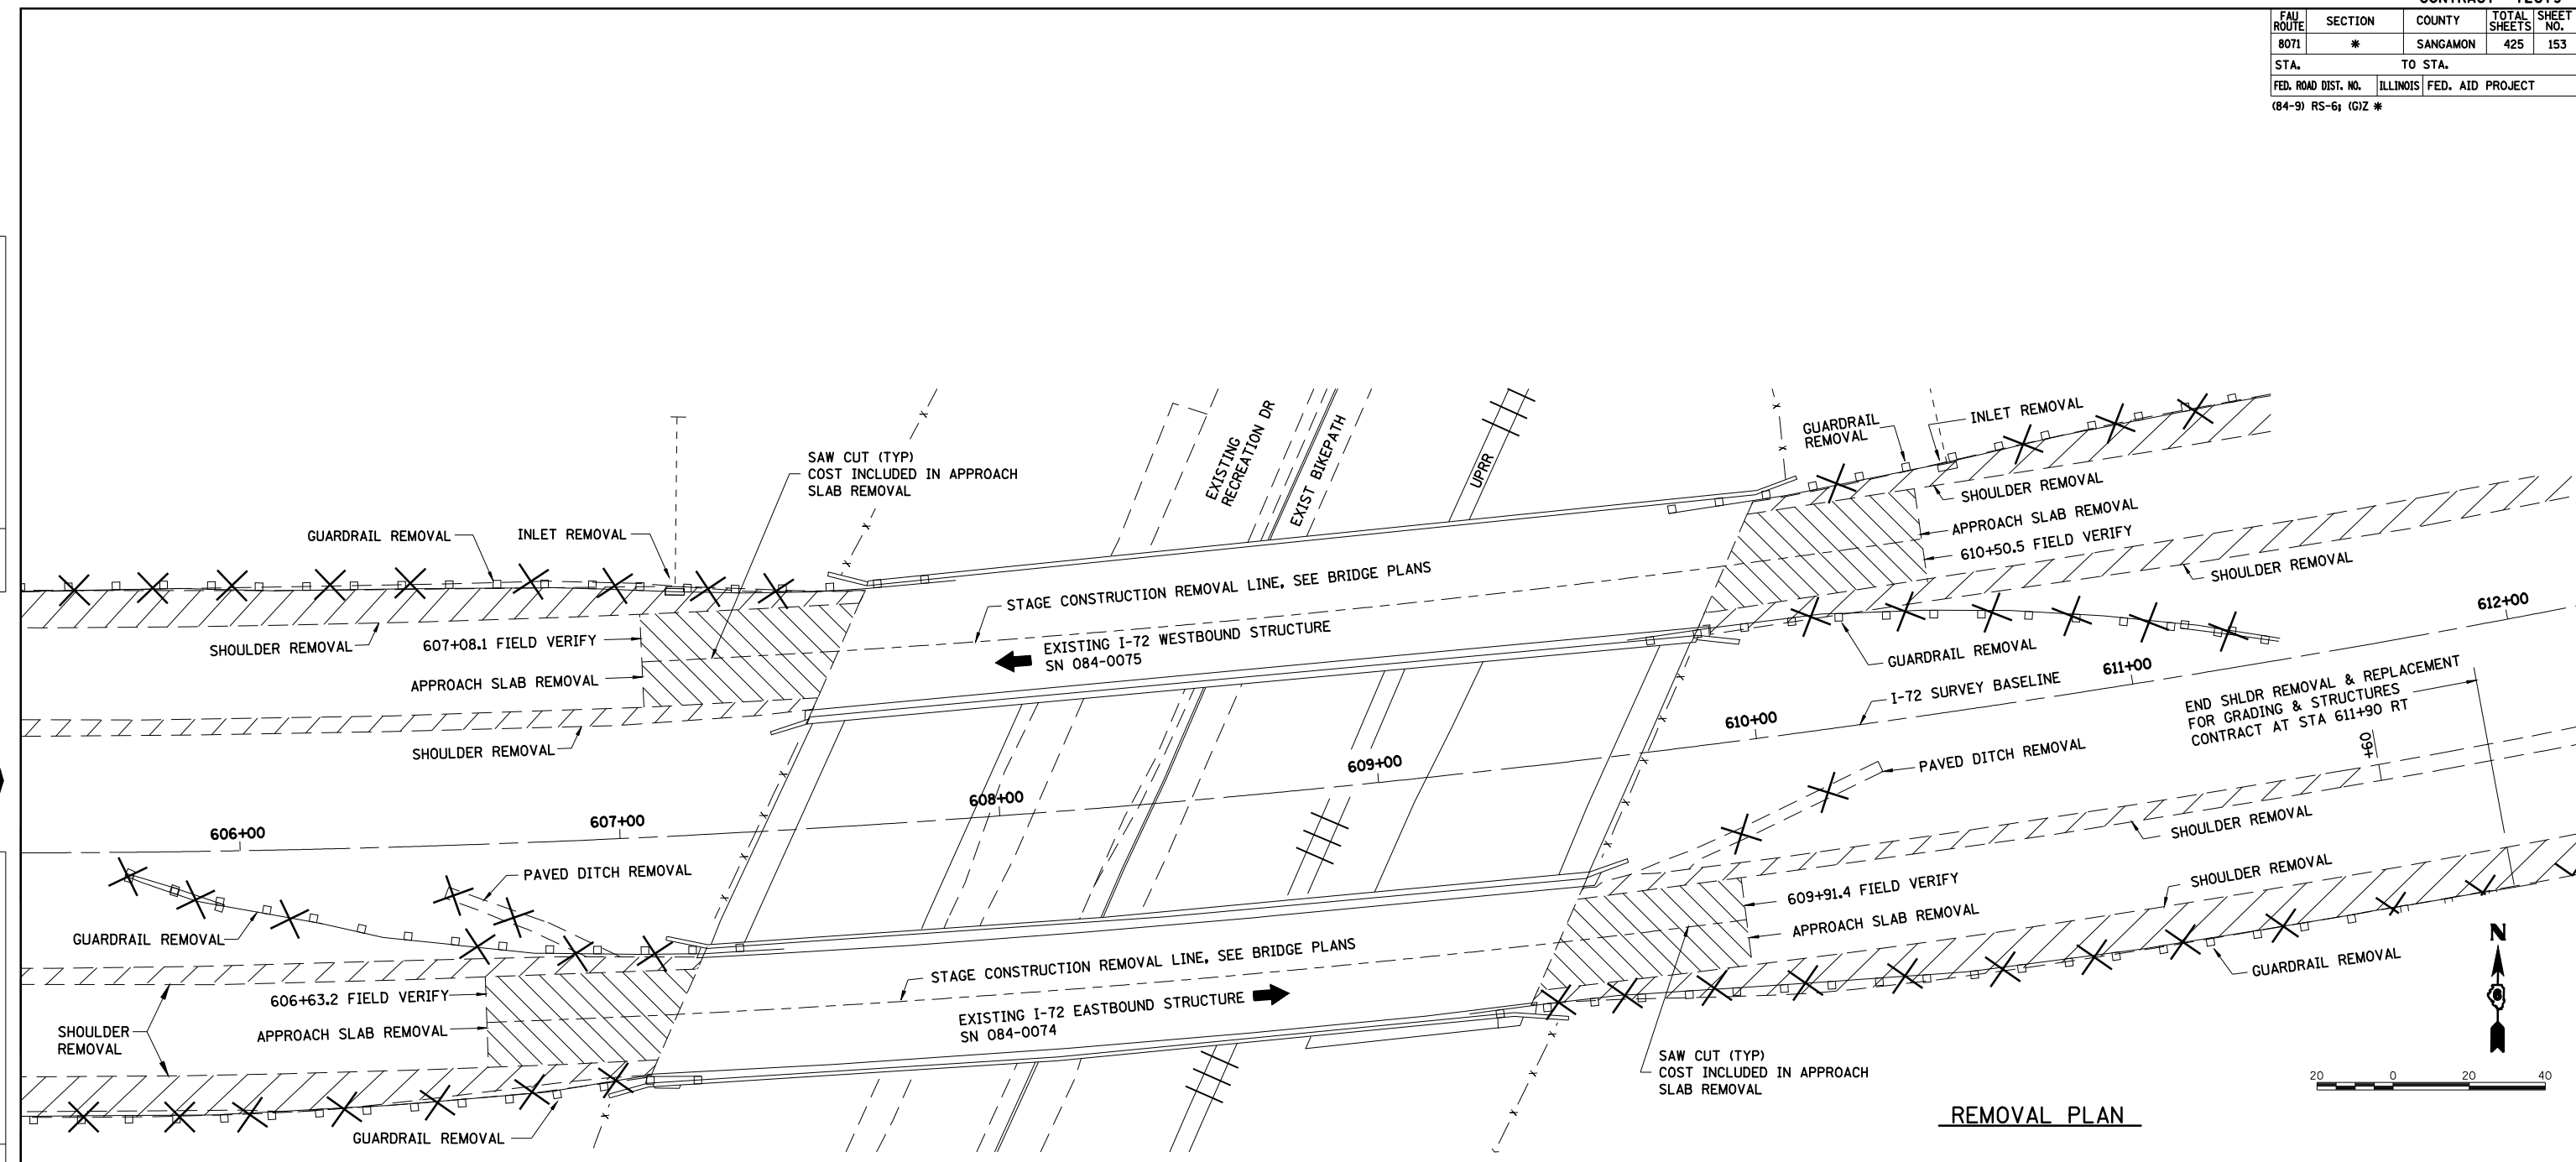

REMOVAL PLAN

NOTE: THIS SHEET INCLUDED FOR INFORMATION ONLY. WORK ON THIS SHEET COMPLETED IN THE PRIOR GRADING & STRUCTURES CONTRACT.

REVISIONS	
NAME	DATE

ILLINOIS DEPARTMENT OF TRANSPORTATION
 PAVEMENT REMOVAL
 AT I-72 STRUCTURES OVER UPRR
 SECTION
 (84-9) RS-6; (G)Z
 SANGAMON COUNTY, ILLINOIS

SCALE: VERT. _____
 HORIZ. _____
 DATE: Mar-20-2008 08:34:36AM
 DRAWN BY: CLG
 CHECKED BY: JAD