



| FAU ROUTE | SECTION | COUNTY | TOTAL SHEETS | SHEET NO. |
|---------------------|---------|---------------------------|--------------|-----------|
| 8071 | * | SANGAMON | 425 | 158 |
| STA. | | TO STA. | | |
| FED. ROAD DIST. NO. | | ILLINOIS FED. AID PROJECT | | |
| (84-9) RS-6; IGZ * | | | | |

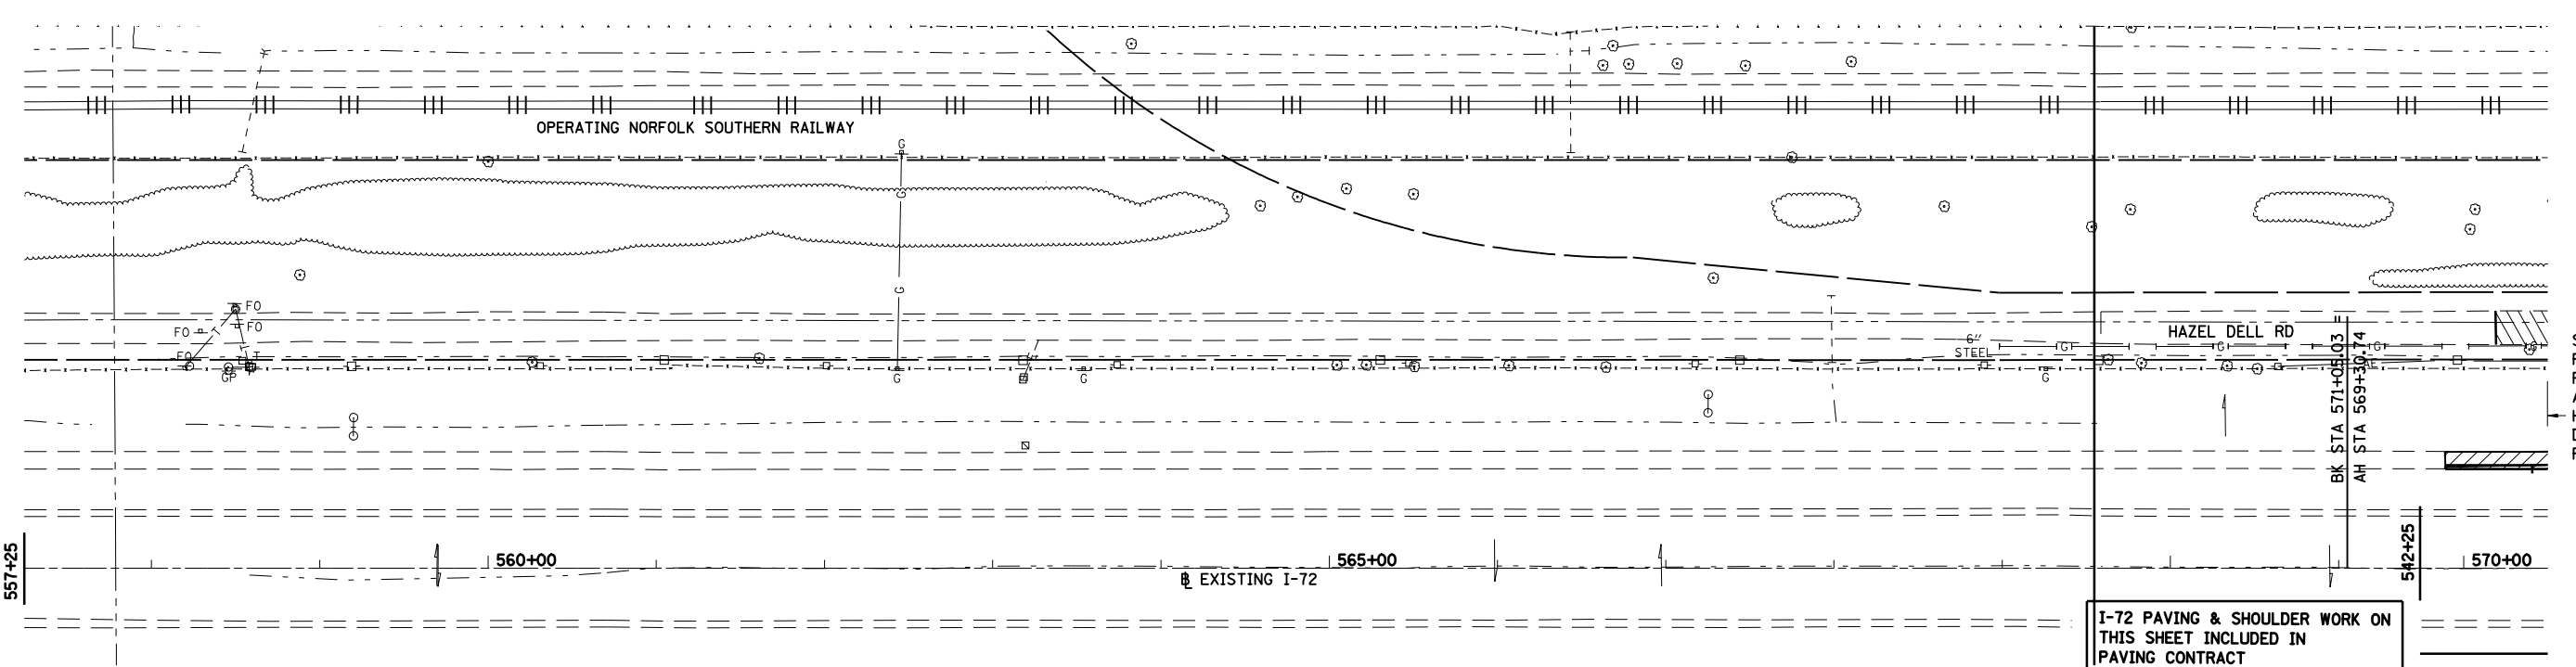

LEGEND

LIMITS OF REMOVAL
(HAZEL DELL RD REMOVAL INCLUDE IN PRIOR CONTRACT)

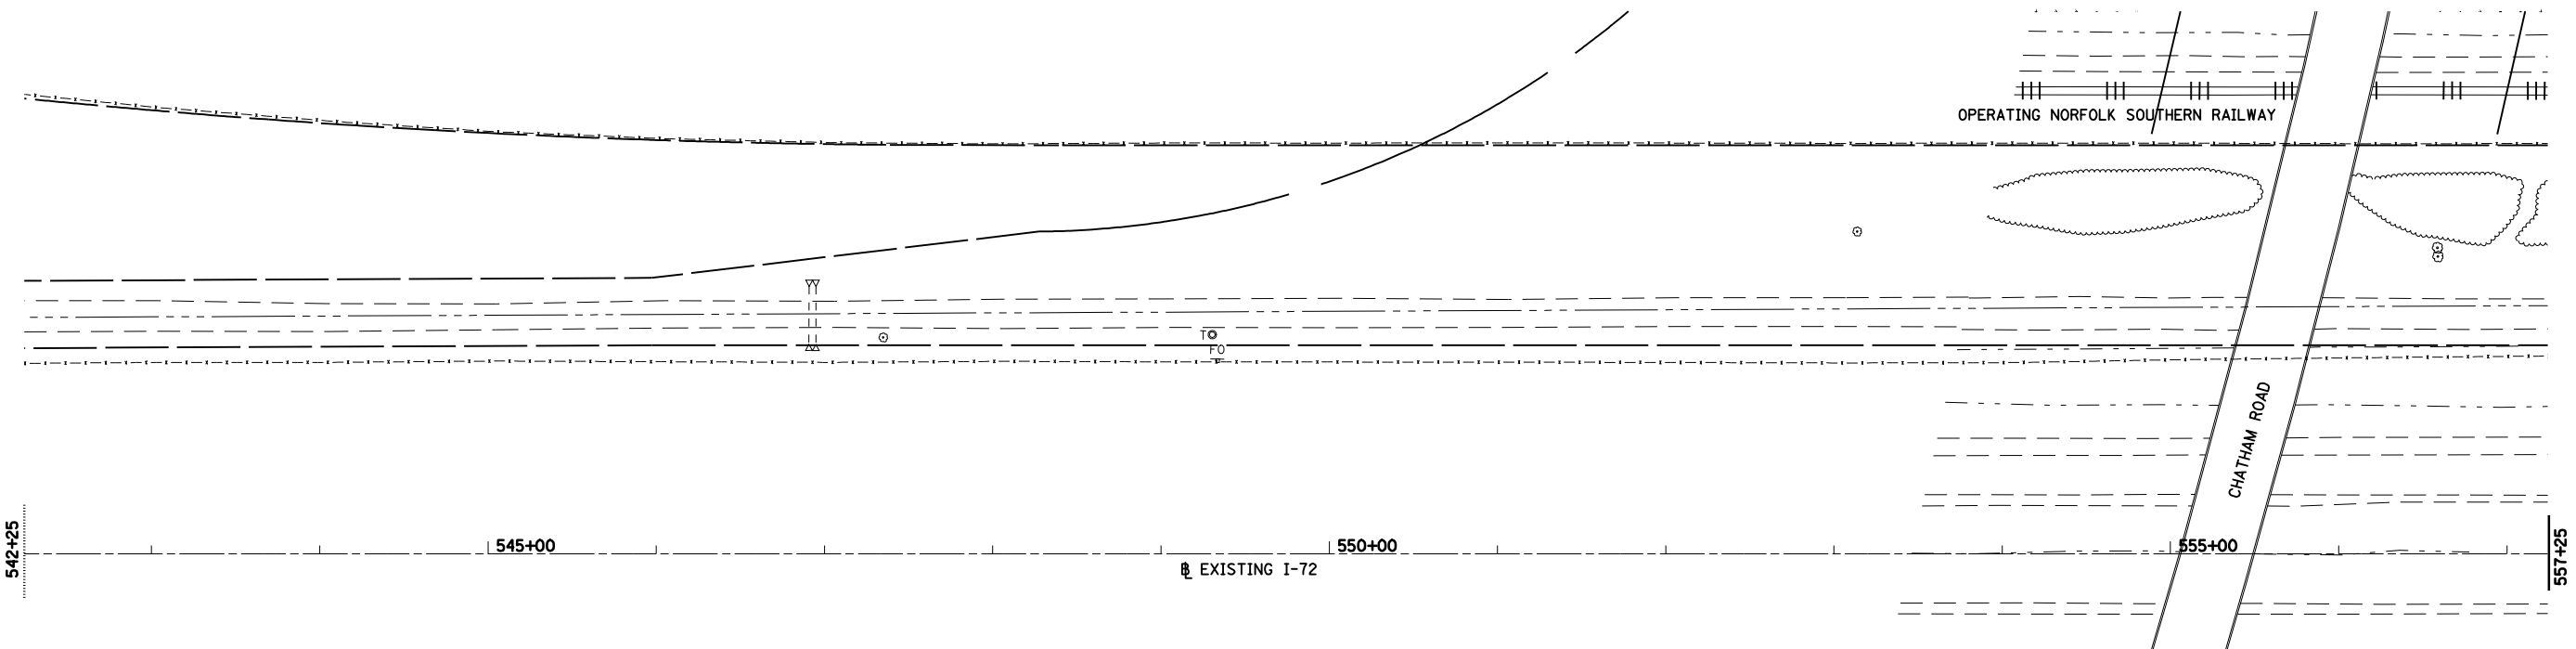

SEE RAMP D
P&P SHTS
FOR
ADDITIONAL
HAZEL
DELL ROAD
PLAN DETAIL

I-72 PAVING & SHOULDER WORK ON THIS SHEET INCLUDED IN PAVING CONTRACT

PLAN

| | | |
|--------------------|----|------|
| SURVEYED | BY | DATE |
| PLOTTED | | |
| CHECKED | | |
| NO. OF WAY CHECKED | | |
| CADD FILE NAME | | |

© Copyright Hanson Professional Services Inc. 2008
HANSON

PROFILE

| | | |
|--------------------------|----|------|
| SURVEYED | BY | DATE |
| PLOTTED | | |
| CHECKED | | |
| NO. OF WAY CHECKED | | |
| STRUCTURE NOTATIONS CHKD | | |

Mar-20-2008 08:55:43AM
\$FILE\$

| | | |
|----------|-----|----------|
| LAYOUT | CLG | 09/17/07 |
| DRAWN | CLG | 09/17/07 |
| REVIEWED | JMM | 09/17/07 |