

FAU ROUTE	SECTION	COUNTY	TOTAL SHEETS	SHEET NO.
8071	*	SANGAMON	425	164
STA. TO STA.		FED. AID PROJECT		
(84-9) RS-6; (G)Z *				

- 19 PROPOSED TRAFFIC BARRIER  
TERMINAL TYPE 1, SPECIAL (TANGENT)  
MACARTHUR BLVD STA. 783+50.00 TO STA. 784+00 LT
- 20 PROPOSED S.P.B.G.R. TYPE A - MACARTHUR BLVD  
STA. 784+00.00 TO STA. 786+17.22 LT
- 21 PROPOSED S.P.B.G.R. TYPE A - MACARTHUR BLVD  
STA. 786+17.22 LT TO RAMP A STA. 28+60.11 RT
- 22 PROPOSED S.P.B.G.R. TYPE A - RAMP A  
STA. 24+75.00 TO STA 28+60.11 RT
- 23 PROPOSED TRAFFIC BARRIER  
TERMINAL TYPE 1, SPECIAL (TANGENT)  
STA. 24+25.00 TO STA. 24+75.00 RT
- 24 PROPOSED TRAFFIC BARRIER  
TERMINAL TYPE 1, SPECIAL (TANGENT)  
STA. 24+00.00 TO STA. 24+50.00 LT
- 25 PROPOSED S.P.B.G.R. TYPE A - RAMP A  
STA. 24+50.00 TO STA 29+60.13 LT
- 26 PROPOSED RADIUS GUARDRAIL - RAMP A  
STA. 29+60.13 LT TO MACARTHUR BLVD STA. 788+19.23 LT
- 27 PROPOSED S.P.B.G.R. TYPE A - MACARTHUR BLVD  
STA. 788+19.23 TO STA. 791+48.72 LT
- 28 PROPOSED TRAFFIC BARRIER  
TERMINAL TYPE 5 - MACARTHUR BLVD  
STA. 791+48.72 TO STA. 794+61.97 LT

- 29 PROPOSED TRAFFIC BARRIER  
TERMINAL TYPE 6 - MACARTHUR BLVD  
STA. 793+89.97 TO STA 794+20.61 LT
- 30 PROPOSED S.P.B.G.R. TYPE A - MACARTHUR BLVD  
STA. 794+20.61 TO STA. 795+87.66 LT
- 31 PROPOSED RADIUS GUARDRAIL - MACARTHUR BLVD  
STA. 795+87.66 LT TO RAMP D STA. 40+79.09 LT
- 32 PROPOSED S.P.B.G.R. TYPE A - RAMP D  
STA. 40+79.09 TO STA. 48+00.00 LT
- 33 PROPOSED TRAFFIC BARRIER  
TERMINAL TYPE 2 - RAMP D  
STA. 48+00.00 TO STA. 48+12.50 LT
- 34 PROPOSED S.P.B.G.R. TYPE A - RAMP D  
STA. 41+85.43 TO STA. 48+0.00 RT
- 35 PROPOSED TRAFFIC BARRIER  
TERMINAL TYPE 2 - RAMP D  
STA. 48+00.00 TO STA. 48+12.50 RT
- 36 PROPOSED S.P.B.G.R. TYPE A - RAMP D  
STA. 41+85.43 RT TO MACARTHUR BLVD STA. 797+37.03 LT
- 37 PROPOSED S.P.B.G.R. TYPE A - MACARTHUR BLVD  
STA. 797+37.03 TO STA. 799+08.67

- 38 PROPOSED TRAFFIC BARRIER  
TERMINAL TYPE 5 - MACARTHUR BLVD  
STA. 799+08.67 TO STA. 799+21.92 LT
- 39 PROPOSED TRAFFIC BARRIER  
TERMINAL TYPE 6 - MACARTHUR BLVD  
STA. 801+51.92 TO STA 801+82.56 LT
- 40 PROPOSED S.P.B.G.R. TYPE A - MACARTHUR BLVD  
STA. 801+82.56 TO STA. 810+41.25 LT
- 41 PROPOSED S.P.B.G.R., ATTACHED TO STRUCTURE  
MACARTHUR BLVD STA. 810+41.25 TO STA. 810+66.25 LT  
SEE STANDARD 630101 GUARDRAIL MOUNTED ON EXISTING CULVERTS
- 42 PROPOSED S.P.B.G.R. TYPE A - MACARTHUR BLVD  
STA. 810+66.25 TO STA. 812+28.75
- 43 PROPOSED TRAFFIC BARRIER  
TERMINAL TYPE 1, SPECIAL (TANGENT)  
MACARTHUR BLVD STA. 812+28.75 TO STA. 812+78.75 LT

- 16 PROPOSED TRAFFIC BARRIER  
TERMINAL TYPE 5 - MACARTHUR BLVD  
STA. 802+13.41 TO STA. 802+26.66 RT
- 17 PROPOSED S.P.B.G.R. TYPE A - MACARTHUR BLVD  
STA. 802+26.66 TO STA. 810+35.13 RT
- 18 PROPOSED S.P.B.G.R., ATTACHED TO STRUCTURE  
MACARTHUR BLVD STA. 810+35.13 TO STA. 810+57.00 RT  
SEE STANDARD 630101 GUARDRAIL MOUNTED ON EXISTING CULVERTS
- 44 PROPOSED TRAFFIC BARRIER  
TERMINAL TYPE 1, SPECIAL (TANGENT)  
MACARTHUR BLVD STA. 810+57.00 TO STA. 811+07.00 RT

- 1 PROPOSED TRAFFIC BARRIER  
TERMINAL TYPE 1, SPECIAL (TANGENT)  
MACARTHUR BLVD STA. 781+50.00 TO STA. 782+00 RT
- 2 PROPOSED S.P.B.G.R. TYPE A - MACARTHUR BLVD  
STA. 782+00.00 TO STA. 786+33.67 RT
- 3 PROPOSED S.P.B.G.R. TYPE A - MACARTHUR BLVD  
STA. 786+33.67 RT TO RAMP B STA. 21+83.39 RT
- 4 PROPOSED S.P.B.G.R. TYPE A - RAMP B  
STA. 21+83.39 TO STA. 31+85.55 RT
- 5 PROPOSED S.P.B.G.R. TYPE A - RAMP B  
STA. 20+77.79 TO STA. 32+22.00 LT
- 6 PROPOSED RADIUS GUARDRAIL - RAMP B  
STA. 20+77.79 LT TO MACARTHUR BLVD STA. 788+06.93 RT
- 7 PROPOSED S.P.B.G.R. TYPE A - MACARTHUR BLVD  
STA. 788+06.93 TO STA. 791+40.65 RT
- 8 PROPOSED TRAFFIC BARRIER  
TERMINAL TYPE 6 - MACARTHUR BLVD  
STA. 791+40.65 TO STA 791+71.30 RT

- 9 PROPOSED TRAFFIC BARRIER  
TERMINAL TYPE 5 - MACARTHUR BLVD  
STA. 793+99.31 TO STA. 794+12.56 RT
- 67 PROPOSED S.P.B.G.R. TYPE A - MACARTHUR BLVD  
STA. 794+12.56 TO STA. 795+70.01
- 10 PROPOSED RADIUS GUARDRAIL - MACARTHUR BLVD  
STA. 795+70.01 RT TO RAMP C STA. 57+21.53 LT
- 11 PROPOSED S.P.B.G.R. TYPE A - RAMP C  
STA. 47+47.06 TO STA. 57+21.53 LT
- 12 PROPOSED S.P.B.G.R. TYPE A - RAMP C  
STA. 47+37.35 TO STA. 56+57.13 RT
- 13 PROPOSED S.P.B.G.R. TYPE A - RAMP C  
STA. 56+57.13 RT TO MACARTHUR BLVD STA. 797+65.60 RT
- 14 PROPOSED S.P.B.G.R. TYPE A - MACARTHUR BLVD  
STA. 797+65.60 TO STA. 799+52.66 RT
- 15 PROPOSED TRAFFIC BARRIER  
TERMINAL TYPE 6 - MACARTHUR BLVD  
STA. 799+52.66 TO STA 799+83.31 RT



GUARDRAIL WORK ON  
THIS SHEET INCLUDED IN  
PAVING CONTRACT

REVISIONS	
NAME	DATE

ILLINOIS DEPARTMENT OF TRANSPORTATION  
GUARDRAIL LAYOUT -1  
FAI-72, MACARTHUR BLVD  
SECTION  
(84-9) RS-6; (G)Z  
SANGAMON COUNTY, ILLINOIS

SCALE: VERT. \_\_\_\_\_  
HORIZ. \_\_\_\_\_  
DATE: Mar-20-2008 08:37:09AM

DRAWN BY: CLG  
CHECKED BY: JWM

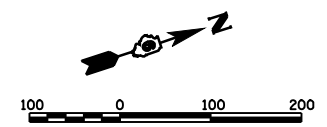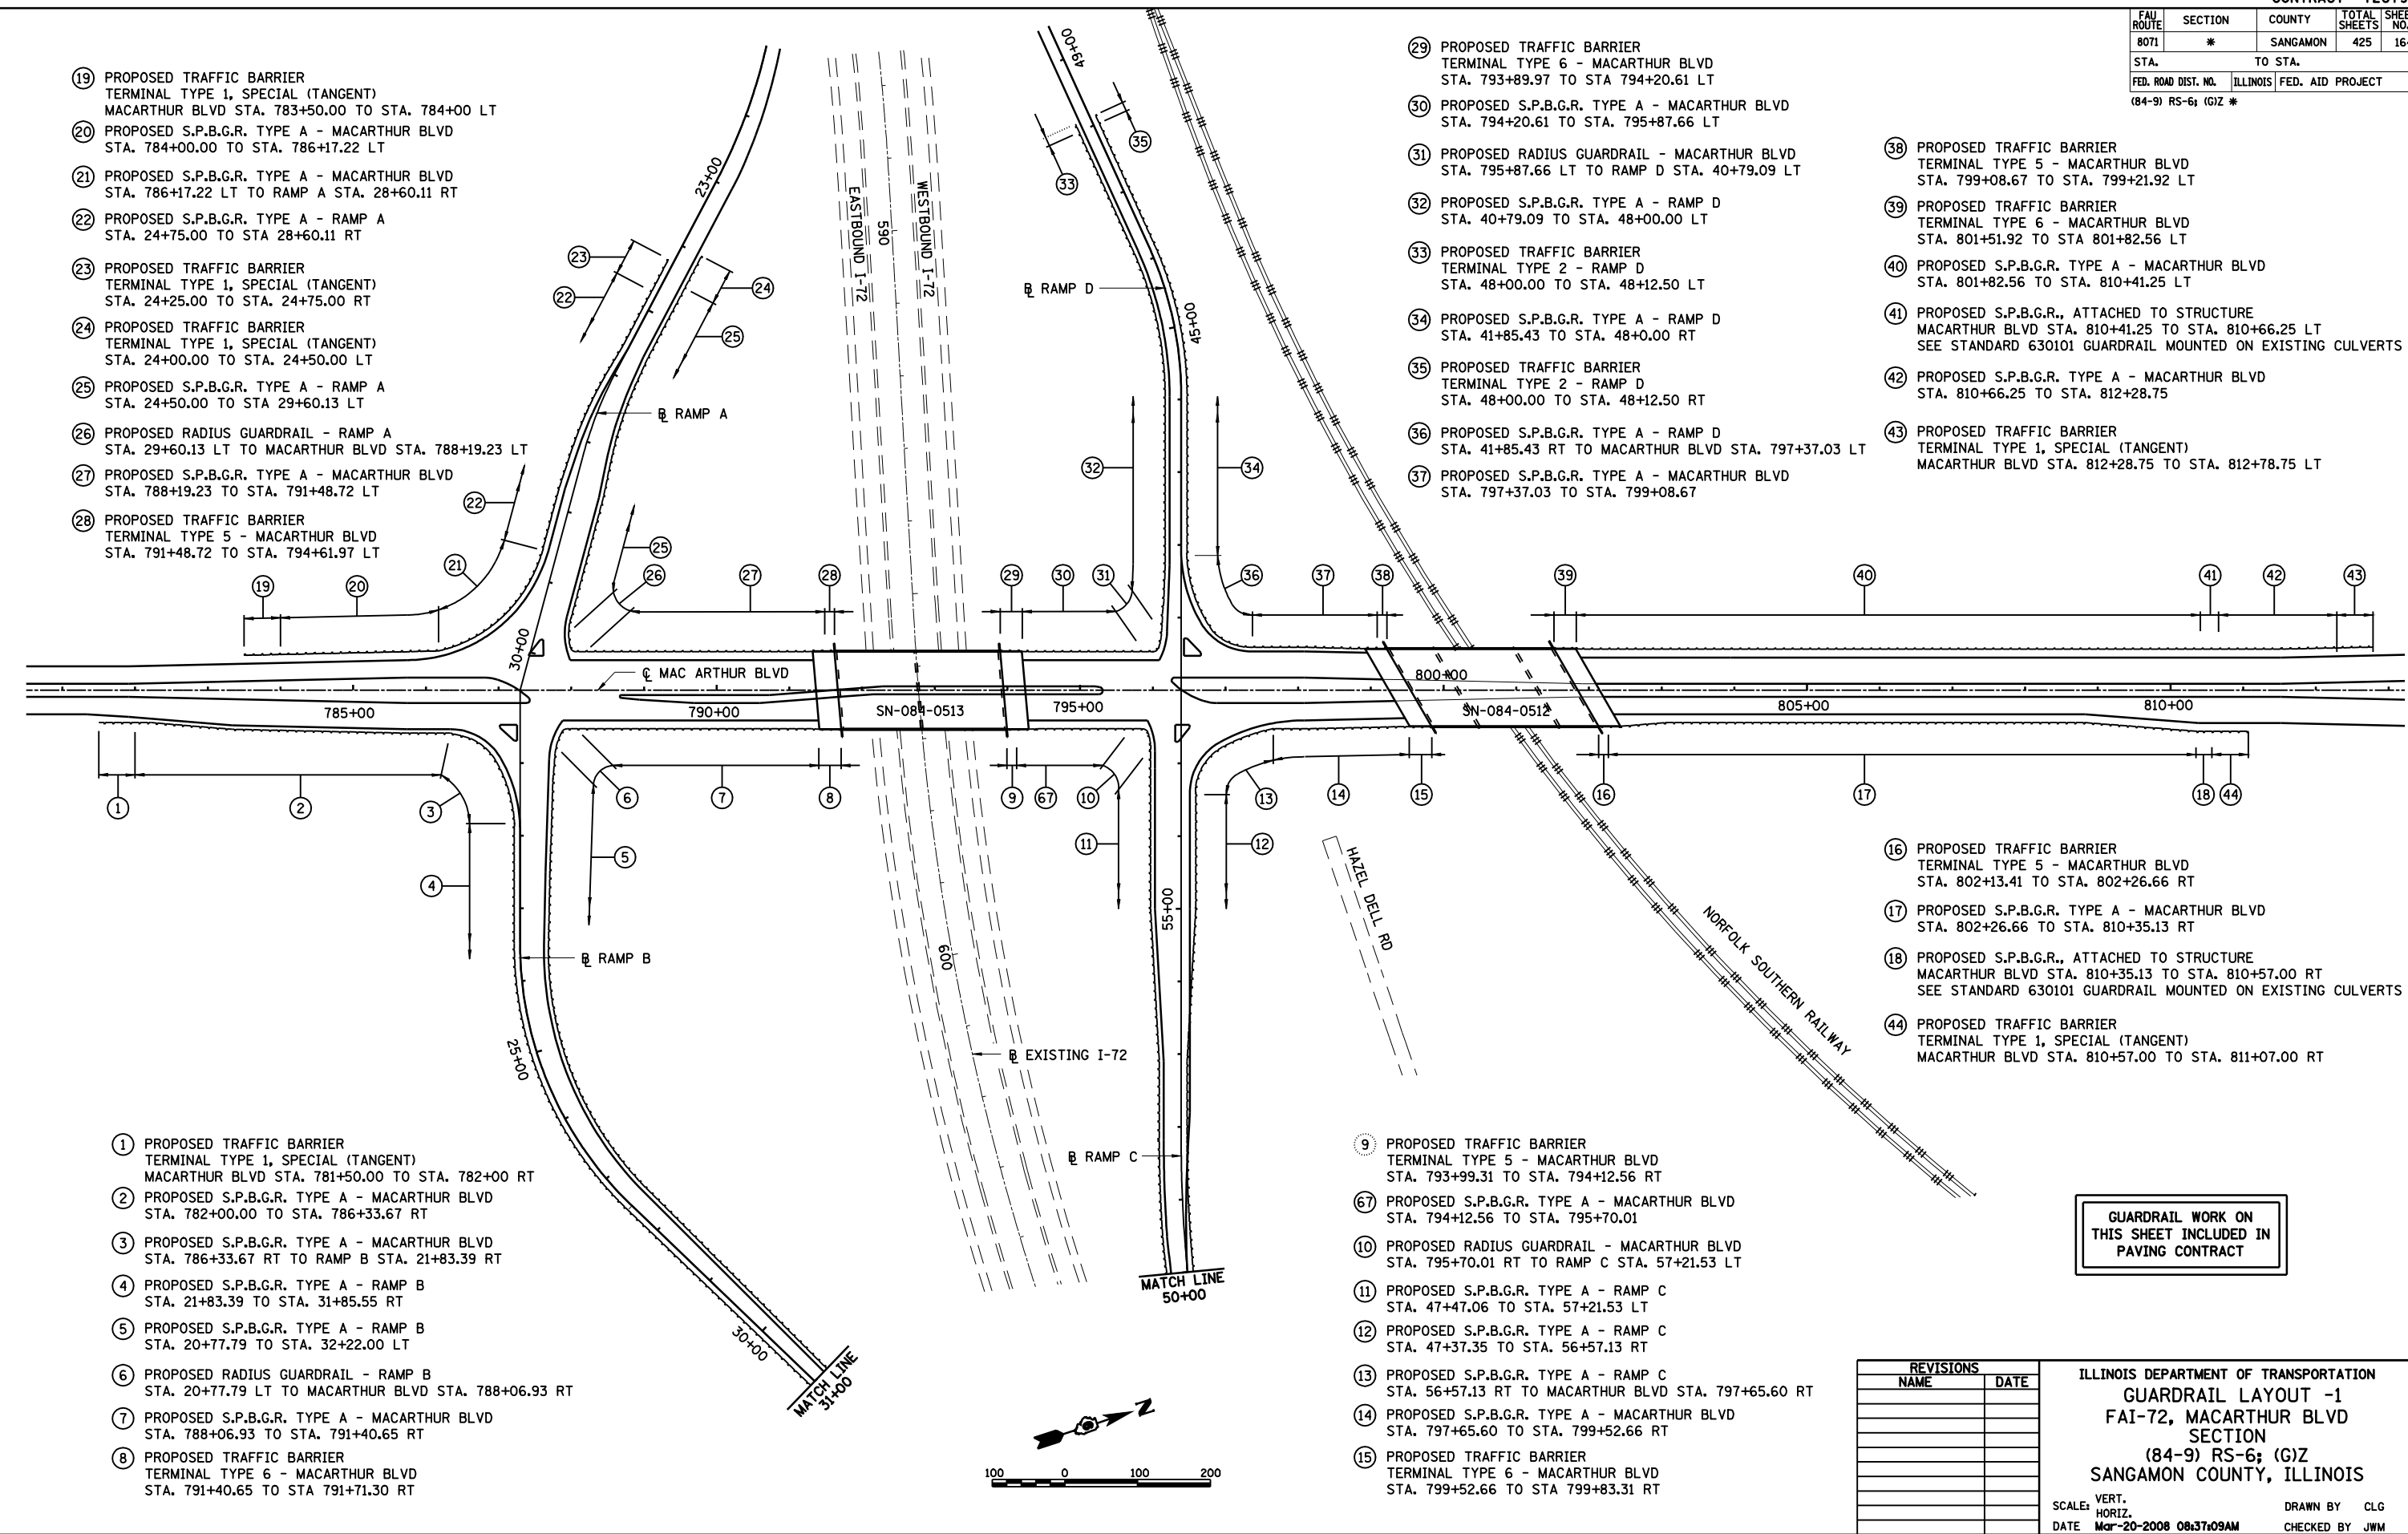

LAYOUT	CLG	09/17/01
DRAWN	CLG	09/17/01
REVIEWED	JWM	09/17/01

Mar-20-2008 08:37:09AM  
\*FILE\*