



FAU ROUTE	SECTION	COUNTY	TOTAL SHEETS	SHEET NO.
8071	*	SANGAMON	425	178
STA.		TO STA.		
FED. ROAD DIST. NO.		ILLINOIS	FED. AID PROJECT	
(84-9) RS-6; (G)Z *				

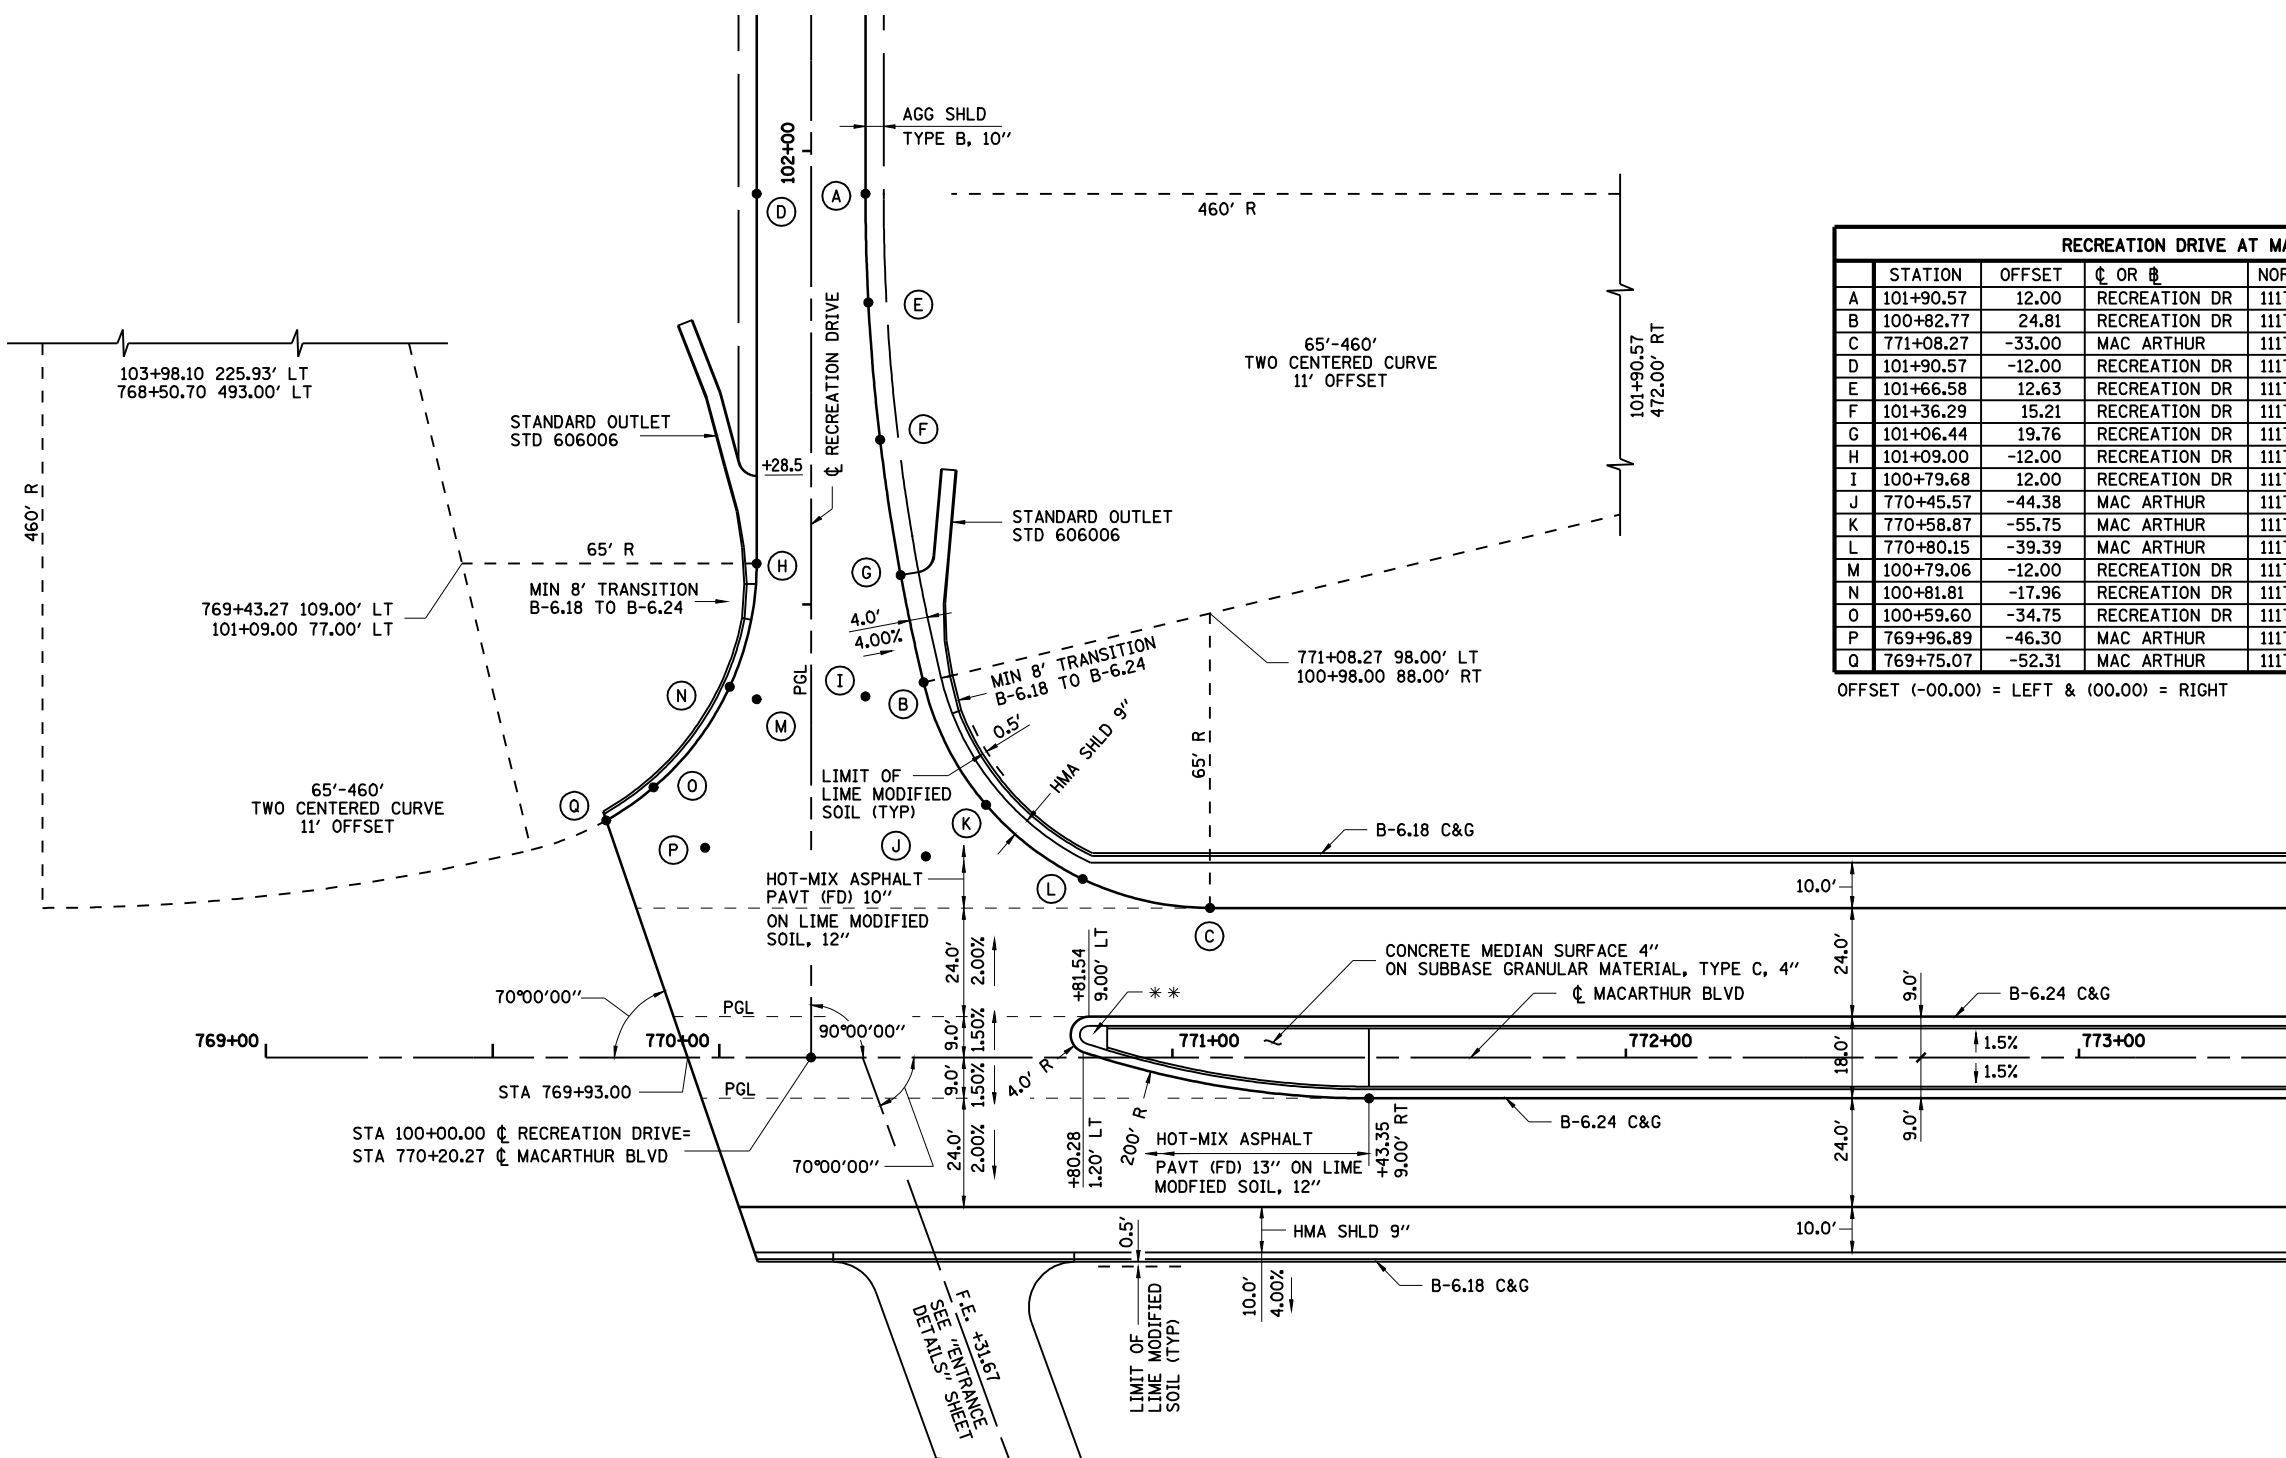

	STATION	OFFSET	CL OR #	NORTHING	EASTING	ELEVATION
A	101+90.57	12.00	RECREATION DR	1117856.804	2434722.741	599.16
B	100+82.77	24.81	RECREATION DR	1117835.366	2434829.162	598.98
C	771+08.27	-33.00	MAC ARTHUR	1117879.889	2434896.150	599.96
D	101+90.57	-12.00	RECREATION DR	1117834.001	2434715.258	599.16
E	101+66.58	12.63	RECREATION DR	1117849.920	2434745.730	599.07
F	101+36.29	15.21	RECREATION DR	1117842.935	2434775.317	598.97
G	101+06.44	19.76	RECREATION DR	1117837.947	2434805.092	598.89
H	101+09.00	-12.00	RECREATION DR	1117808.569	2434792.760	599.05
I	100+79.68	12.00	RECREATION DR	1117822.231	2434828.102	599.17
J	770+45.57	-44.38	MAC ARTHUR	1117823.863	2434865.791	599.45
K	770+58.87	-55.75	MAC ARTHUR	1117840.047	2434859.130	599.25
L	770+80.15	-39.39	MAC ARTHUR	1117855.172	2434881.311	599.68
M	100+79.06	-12.00	RECREATION DR	1117799.235	2434821.206	599.16
N	100+81.81	-17.96	RECREATION DR	1117794.427	2434816.739	599.08
O	100+59.60	-34.75	RECREATION DR	1117771.550	2434832.602	599.14
P	769+96.89	-46.30	MAC ARTHUR	1117778.212	2434848.787	599.35
Q	769+75.07	-52.31	MAC ARTHUR	1117759.352	2434836.273	599.15

OFFSET (-00.00) = LEFT & (00.00) = RIGHT

LAYOUT: CLG 09/17/07  
 DRAWN: CLG 09/17/07  
 REVIEWED: JMM 03/12/08  
 Mar-20-2008 09:34:11AM  
 \$FILES\$

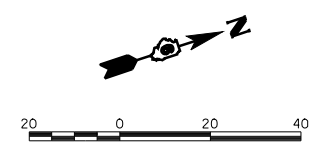

REVISIONS		NAME	DATE
NO.	DESCRIPTION		

ILLINOIS DEPARTMENT OF TRANSPORTATION  
 INTERSECTION DETAIL  
 RECREATION DR / MACARTHUR BLVD.  
 SECTION  
 (84-9) RS-6; (G)Z  
 SANGAMON COUNTY, ILLINOIS

SCALE: VERT. \_\_\_\_\_  
 HORIZ. \_\_\_\_\_  
 DATE: Mar-20-2008 09:34:11AM  
 DRAWN BY: CLG  
 CHECKED BY: JAD

\*\* RAMP MEDIAN NOSE IN ACCORDANCE WITH STD 606301