


FAU ROUTE	SECTION	COUNTY	TOTAL SHEETS	SHEET NO.
8071	*	SANGAMON	425	180
STA. TO STA.		ILLINOIS FED. AID PROJECT		
(84-9) RS-6; (G)Z *				

RAMPS C & D AT MACARTHUR BLVD						
	STATION	OFFSET	CL OR #	NORTHING	EASTING	ELEVATION
CA	56+59.13	12.00	RAMP C	1120241.500	2435854.737	639.42
CB	796+92.30	71.50	MAC	1120302.538	2435801.094	640.75
CC	798+08.49	41.50	MAC	1120422.289	2435808.815	640.93
CD	795+92.63	41.50	MAC	1120217.188	2435741.513	641.68
CE	57+17.13	-36.00	RAMP C	1120213.975	2435784.665	641.03
CF	56+59.13	-36.00	RAMP C	1120195.893	2435839.772	639.96
CG	56+59.13	-24.00	RAMP C	1120207.294	2435843.513	640.14
CH	56+59.13	-12.00	RAMP C	1120218.696	2435847.254	639.90
CI	56+83.18	15.70	RAMP C	1120252.515	2435833.040	639.82
CJ	56+91.91	-24.00	RAMP C	1120217.515	2435812.366	640.79
CK	56+91.91	-12.00	RAMP C	1120228.917	2435816.107	640.55
CL	56+93.00	-36.00	RAMP C	1120206.454	2435807.588	640.64
CM	57+06.54	27.56	RAMP C	1120271.071	2435814.540	640.25
CN	57+16.91	13.47	RAMP C	1120260.911	2435800.291	640.65
CO	57+17.12	-24.00	RAMP C	1120225.377	2435788.407	641.12
CP	57+18.76	38.67	RAMP C	1120285.433	2435806.393	640.50
CQ	57+31.80	27.00	RAMP C	1120278.416	2435790.362	640.90
CR	57+39.02	-38.70	RAMP C	1120218.234	2435763.015	641.37
CS	796+83.83	56.19	MAC	1120299.262	2435783.903	641.17
CT	797+27.26	55.66	MAC	1120340.696	2435796.947	641.10
CU	797+67.09	45.10	MAC	1120381.833	2435799.326	641.13
DA	796+08.81	-41.50	MAC	1120258.444	2435667.697	641.68
DB	40+81.21	-19.34	RAMP D	1120281.159	2435633.357	641.09
DC	41+93.37	0.00	RAMP D	1120334.503	2435532.821	638.62
DD	40+93.59	26.67	RAMP D	1120328.732	2435635.939	640.32
DE	797+35.03	-53.50	MAC	1120382.110	2435695.647	641.13

OFFSET (-00.00) = LEFT & (00.00) = RIGHT

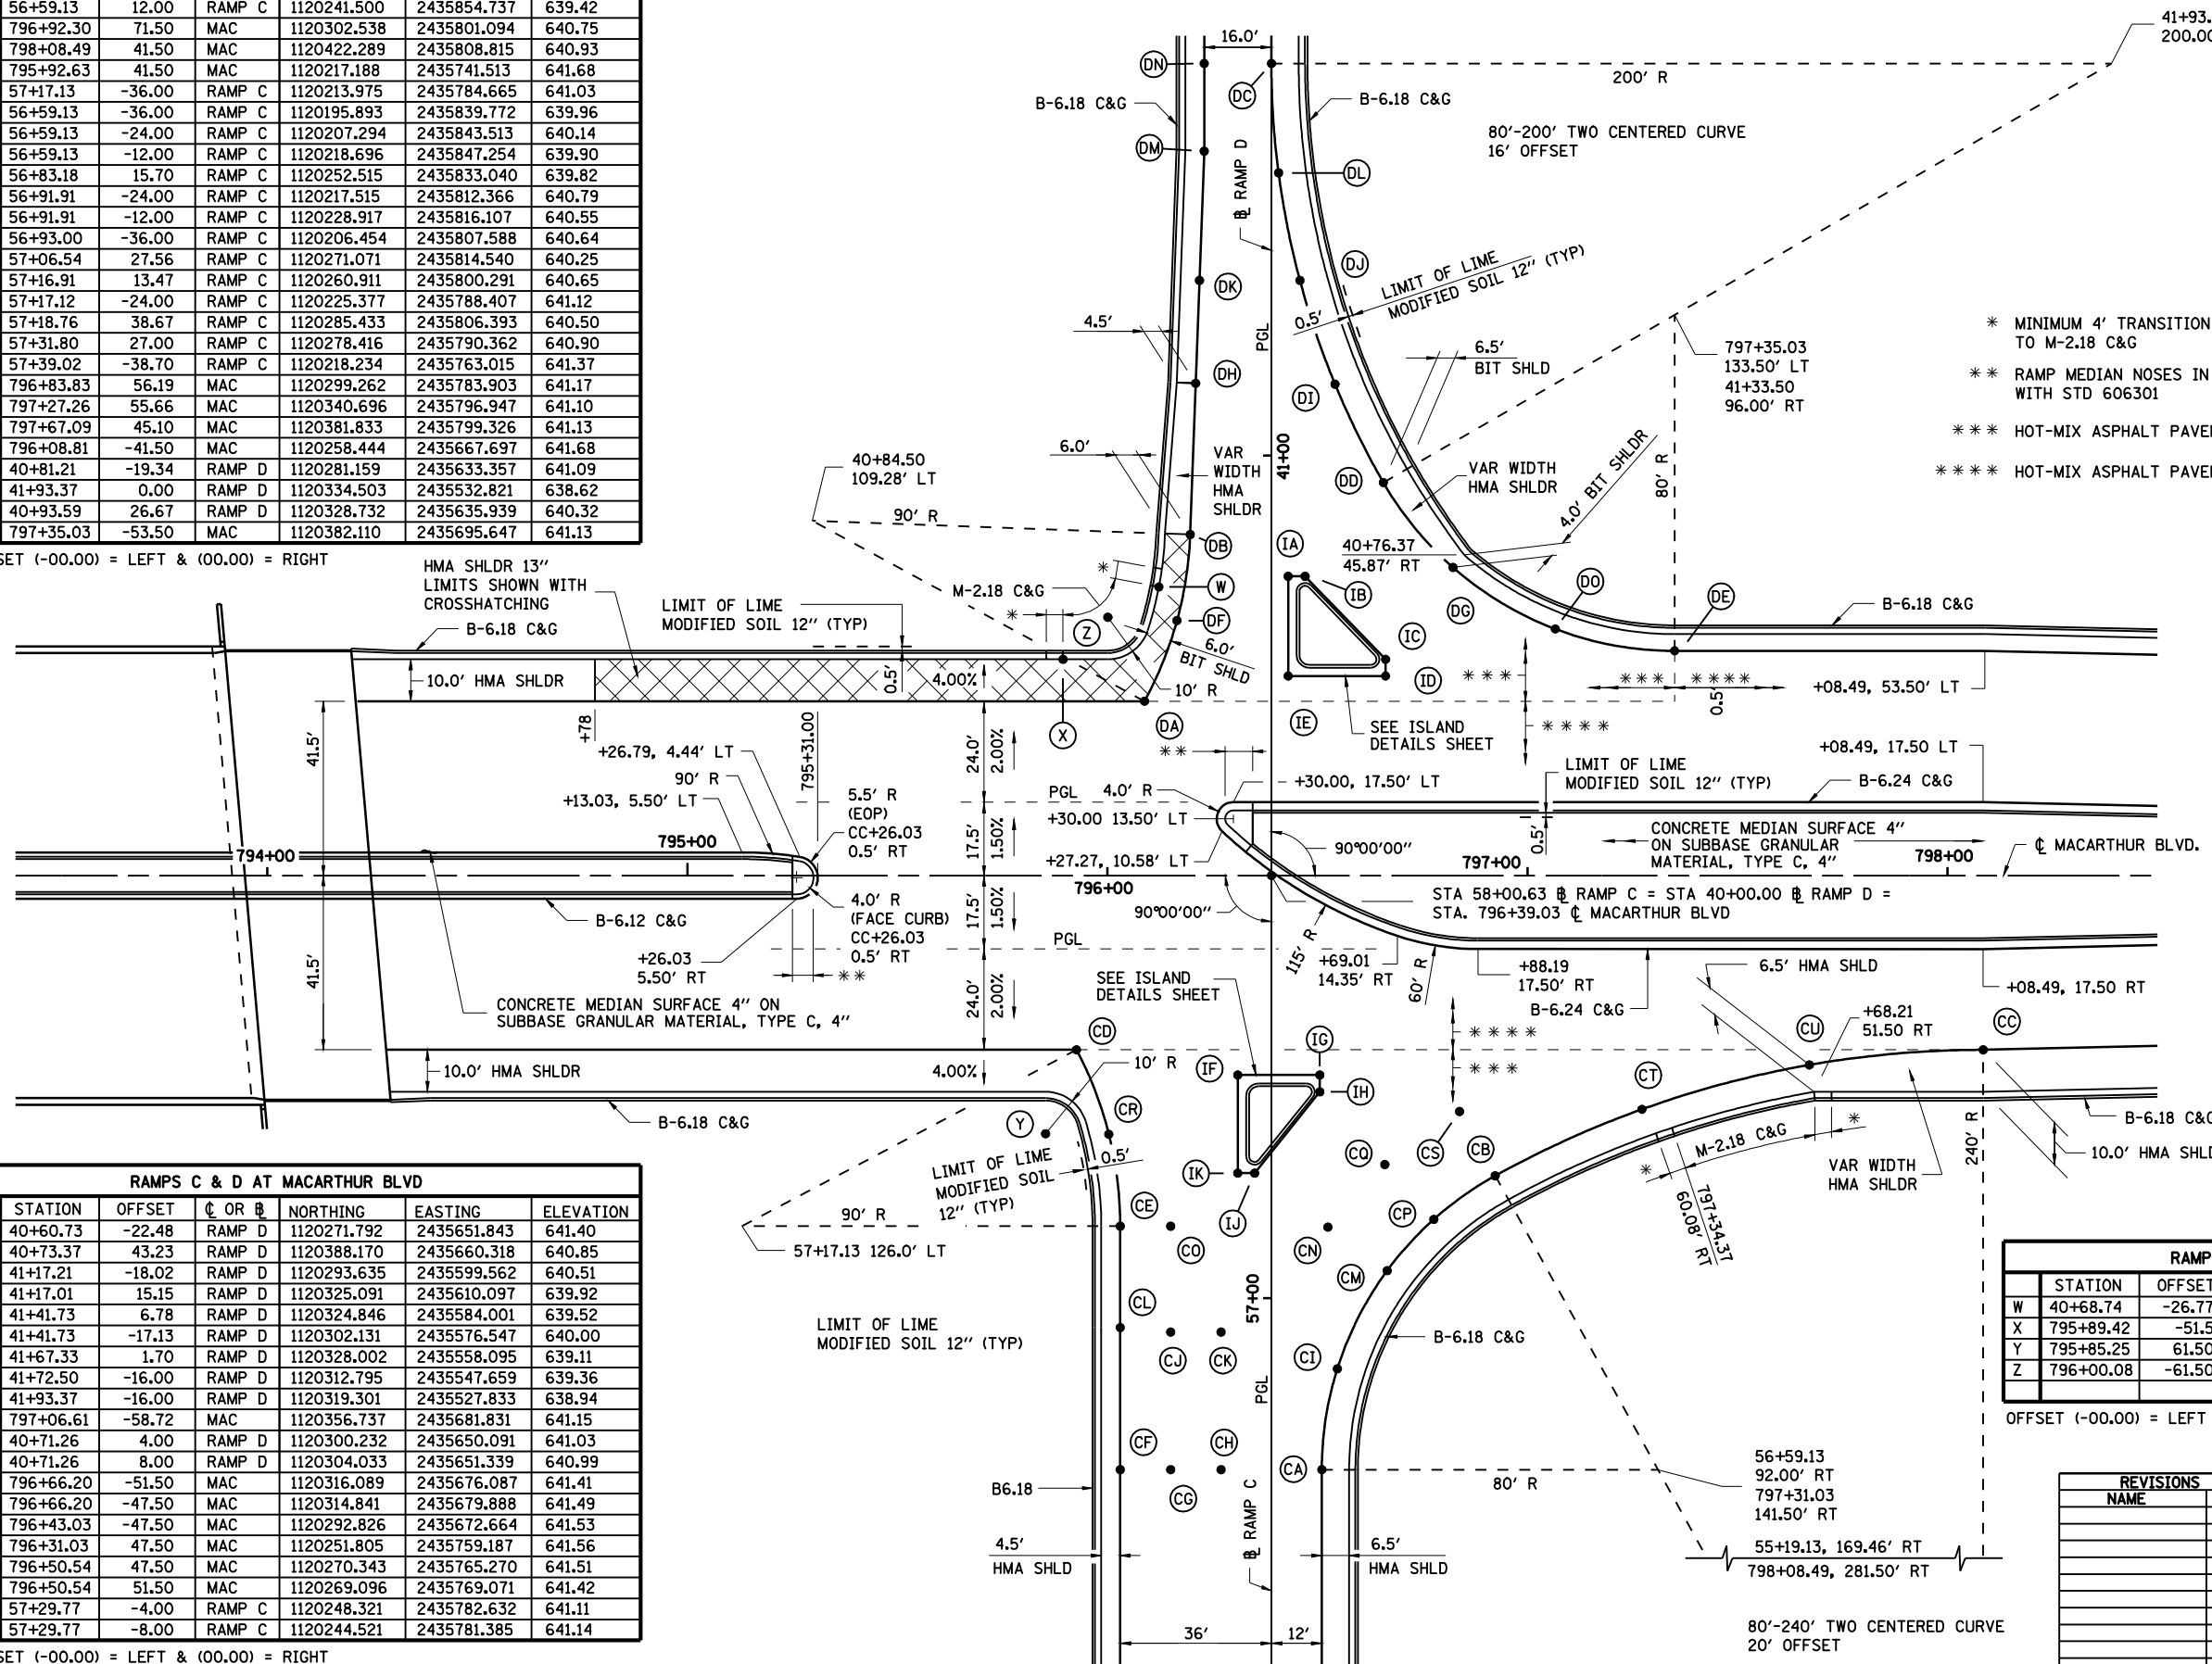

RAMPS C & D AT MACARTHUR BLVD						
	STATION	OFFSET	CL OR #	NORTHING	EASTING	ELEVATION
DF	40+60.73	-22.48	RAMP D	1120271.792	2435651.843	641.40
DG	40+73.37	43.23	RAMP D	1120388.170	2435660.318	640.85
DH	41+17.21	-18.02	RAMP D	1120293.635	2435599.562	640.51
DI	41+17.01	15.15	RAMP D	1120325.091	2435610.097	639.92
DJ	41+41.73	6.78	RAMP D	1120324.846	2435584.001	639.52
DK	41+41.73	-17.13	RAMP D	1120302.131	2435576.547	640.00
DL	41+67.33	1.70	RAMP D	1120328.002	2435558.095	639.11
DM	41+72.50	-16.00	RAMP D	1120312.795	2435547.659	639.36
DN	41+93.37	-16.00	RAMP D	1120319.301	2435527.833	638.94
DO	797+06.61	-58.72	MAC	1120356.737	2435681.831	641.15
IA	40+71.26	4.00	RAMP D	1120300.232	2435650.091	641.03
IB	40+71.26	8.00	RAMP D	1120304.033	2435651.339	640.99
IC	796+66.20	-51.50	MAC	1120316.089	2435676.087	641.41
ID	796+66.20	-47.50	MAC	1120314.841	2435679.888	641.49
IE	796+43.03	-47.50	MAC	1120292.826	2435672.664	641.53
IF	796+31.03	47.50	MAC	1120251.805	2435759.187	641.56
IG	796+50.54	47.50	MAC	1120270.343	2435765.270	641.51
IH	796+50.54	51.50	MAC	1120269.096	2435769.071	641.42
IJ	57+29.77	-4.00	RAMP C	1120248.321	2435782.632	641.11
IK	57+29.77	-8.00	RAMP C	1120244.521	2435781.385	641.14

OFFSET (-00.00) = LEFT & (00.00) = RIGHT

RAMPS C & D AT MACARTHUR BLVD						
	STATION	OFFSET	CL OR #	NORTHING	EASTING	ELEVATION
W	40+68.74	-26.77	RAMP D	1120270.209	2435642.891	NA
X	795+89.42	-51.5	MAC	1120243.133	2435652.148	NA
Y	795+85.25	61.50	MAC	1120203.945	2435758.217	NA
Z	796+00.08	-61.50	MAC	1120256.386	2435645.972	NA

OFFSET (-00.00) = LEFT & (00.00) = RIGHT

REVISIONS	
NAME	DATE

ILLINOIS DEPARTMENT OF TRANSPORTATION
INTERSECTION DETAIL
RAMP C & D / MACARTHUR BLVD.
SECTION
(84-9) RS-6; (G)Z
SANGAMON COUNTY, ILLINOIS
 SCALE: VERT. _____
 HORIZ. _____
 DATE: Mar-20-2008 09:34:21AM
 DRAWN BY: CLG
 CHECKED BY: JAD

LAYOUT: CLG 09/17/07
 DRAWN: CLG 09/17/07
 REVIEWED: JMM 03/12/08
 Mar-20-2008 09:34:21AM
 FILES