


FAU ROUTE	SECTION	COUNTY	TOTAL SHEETS	SHEET NO.
8071	*	SANGAMON	425	198
STA.		TO STA.		
FED. ROAD DIST. NO.	ILLINOIS	FED. AID PROJECT		
(84-9) RS-6; (G)Z *				

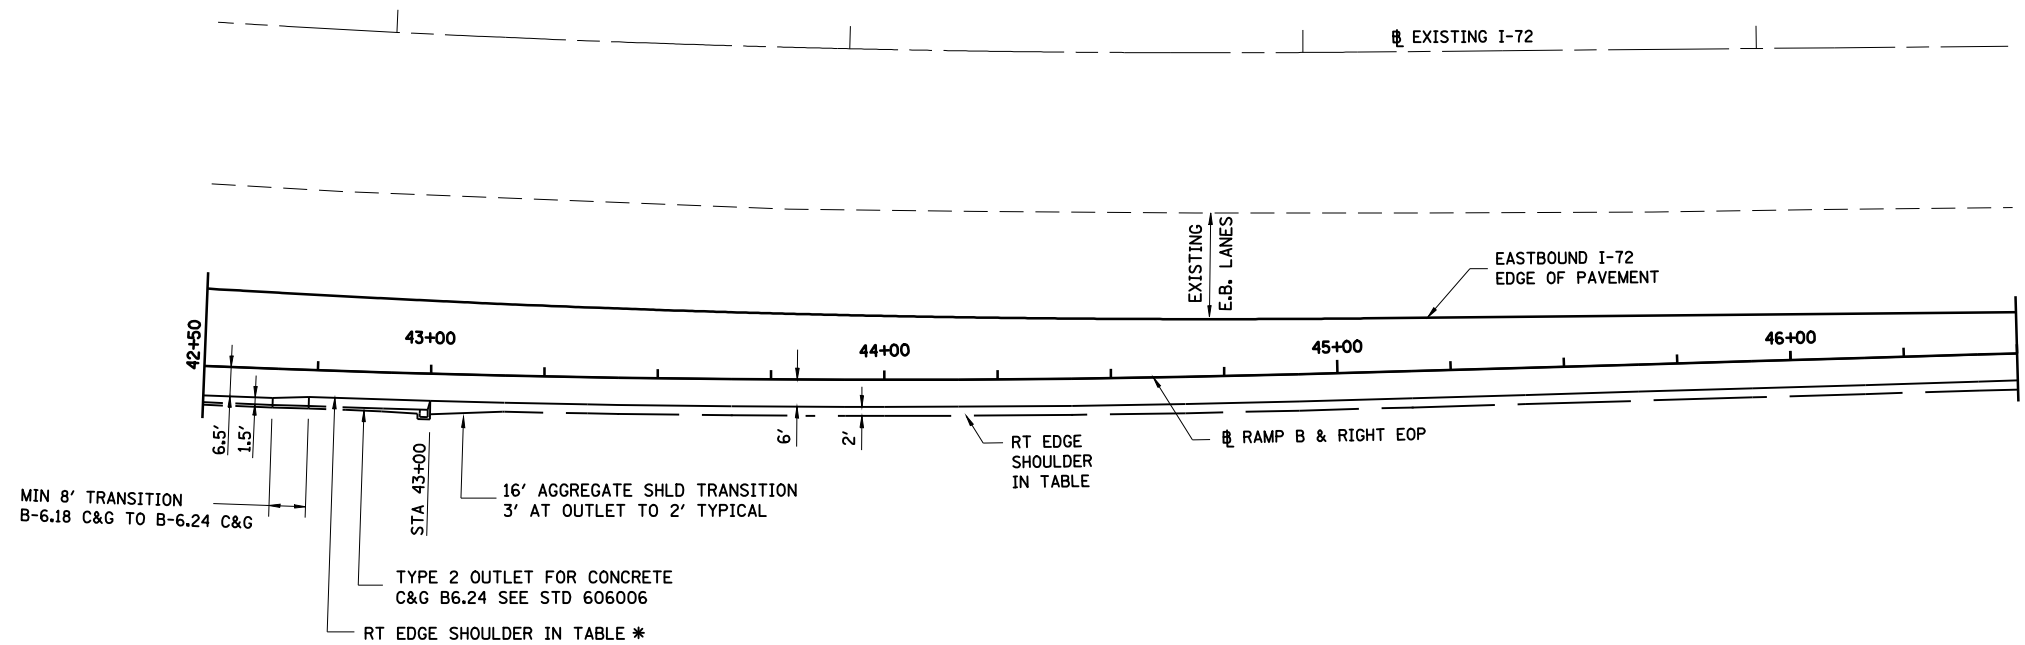

STATION	NORTHING	EASTING	ELEVATION AT RAMP BASELINE	I-72 EXISTING EDGE OF PAVEMENT		I-72 EDGE OF BIT SHOULDER		SWALE FLOWLINE			RAMP LT EDGE SHOULDER		RAMP LT EDGE OF PAVEMENT		RAMP RT EDGE SHOULDER *		
				OFFSET LT	ELEV	OFFSET LT	ELEV	OFFSET LT	ELEV	WIDTH	OFFSET LT	ELEV	OFFSET LT	ELEV	OFFSET RT	ELEV	
42+75.00	1,119,921.755	2,437,554.765	628.25	16.31	627.84											6.00	628.01
43+00.00	1,119,929.836	2,437,578.423	627.95	15.81	627.44											6.00	627.71
43+25.00	1,119,938.080	2,437,602.024	627.63	15.31	627.02											8.00	627.31
43+50.00	1,119,946.485	2,437,625.569	627.17	14.81	626.58											8.00	626.85
43+75.00	1,119,955.051	2,437,649.055	626.70	14.31	626.13											8.00	626.38
44+00.00	1,119,963.778	2,437,672.483	626.23	13.81	625.68											8.00	625.91
44+25.00	1,119,972.665	2,437,695.850	625.71	13.31	625.17											8.00	625.39
44+50.00	1,119,981.712	2,437,719.155	625.05	12.81	624.57											8.00	624.73
44+75.00	1,119,990.919	2,437,742.398	624.36	12.31	623.97											8.00	624.04
45+00.00	1,120,000.280	2,437,765.579	623.66	11.81	623.37											8.00	623.34
45+25.00	1,120,009.748	2,437,788.717	622.95	11.33	622.74											8.00	622.63
45+50.00	1,120,019.235	2,437,811.847	622.23	10.83	622.10											8.00	621.91
45+75.00	1,120,028.722	2,437,834.977	621.52	10.33	621.46											8.00	621.20
46+00.00	1,120,038.209	2,437,858.107	620.81	9.83	620.82											8.00	620.49
46+25.00	1,120,047.695	2,437,881.237	620.11	9.33	620.18											8.00	619.79
46+50.00	1,120,057.182	2,437,904.367	619.41	8.83	619.53											8.00	619.09

* RAMP RIGHT EDGE SHOULDER IS RIGHT EDGE OF AGGREGATE SHOULDER WITHIN LIMITS OF AGGREGATE SHOULDER.
 RAMP RIGHT EDGE SHOULDER IS RIGHT EDGE OF BITUMINOUS SHOULDER WHERE SHOULDER IS BOUNDED BY CURB AND GUTTER OR OUTLET.

 ESTIMATED EXISTING OFFSET/ELEVATION.
 MATCH EXISTING

NOTE:
 I-72 EXISTING EDGE OF PAVEMENT SHOWN IN THE TABLE IS SET TO MATCH THE ELEVATION OF THE PROPOSED OVERLAY OF I-72 BY OTHERS.



LAYOUT CLG 09/17/07
 DRAWN CLG 09/17/07
 REVIEWED JMM 03/12/08
 Mar-20-2008 09:36:00AM
 \$FILES\$

REVISIONS	
NAME	DATE

ILLINOIS DEPARTMENT OF TRANSPORTATION
 RAMP B TERMINAL DETAIL-2
 FAI-72, MACARTHUR BLVD
 SECTION
 (84-9) RS-6; (G)Z
 SANGAMON COUNTY, ILLINOIS

SCALE: VERT. _____
 HORIZ. _____
 DATE Mar-20-2008 09:36:00AM

DRAWN BY CLG
 CHECKED BY JAD