


FAU ROUTE	SECTION	COUNTY	TOTAL SHEETS	SHEET NO.
8071	*	SANGAMON	425	199
STA.		TO STA.		
FED. ROAD DIST. NO.	ILLINOIS	FED. AID PROJECT		
(84-9) RS-6; (G)Z *				

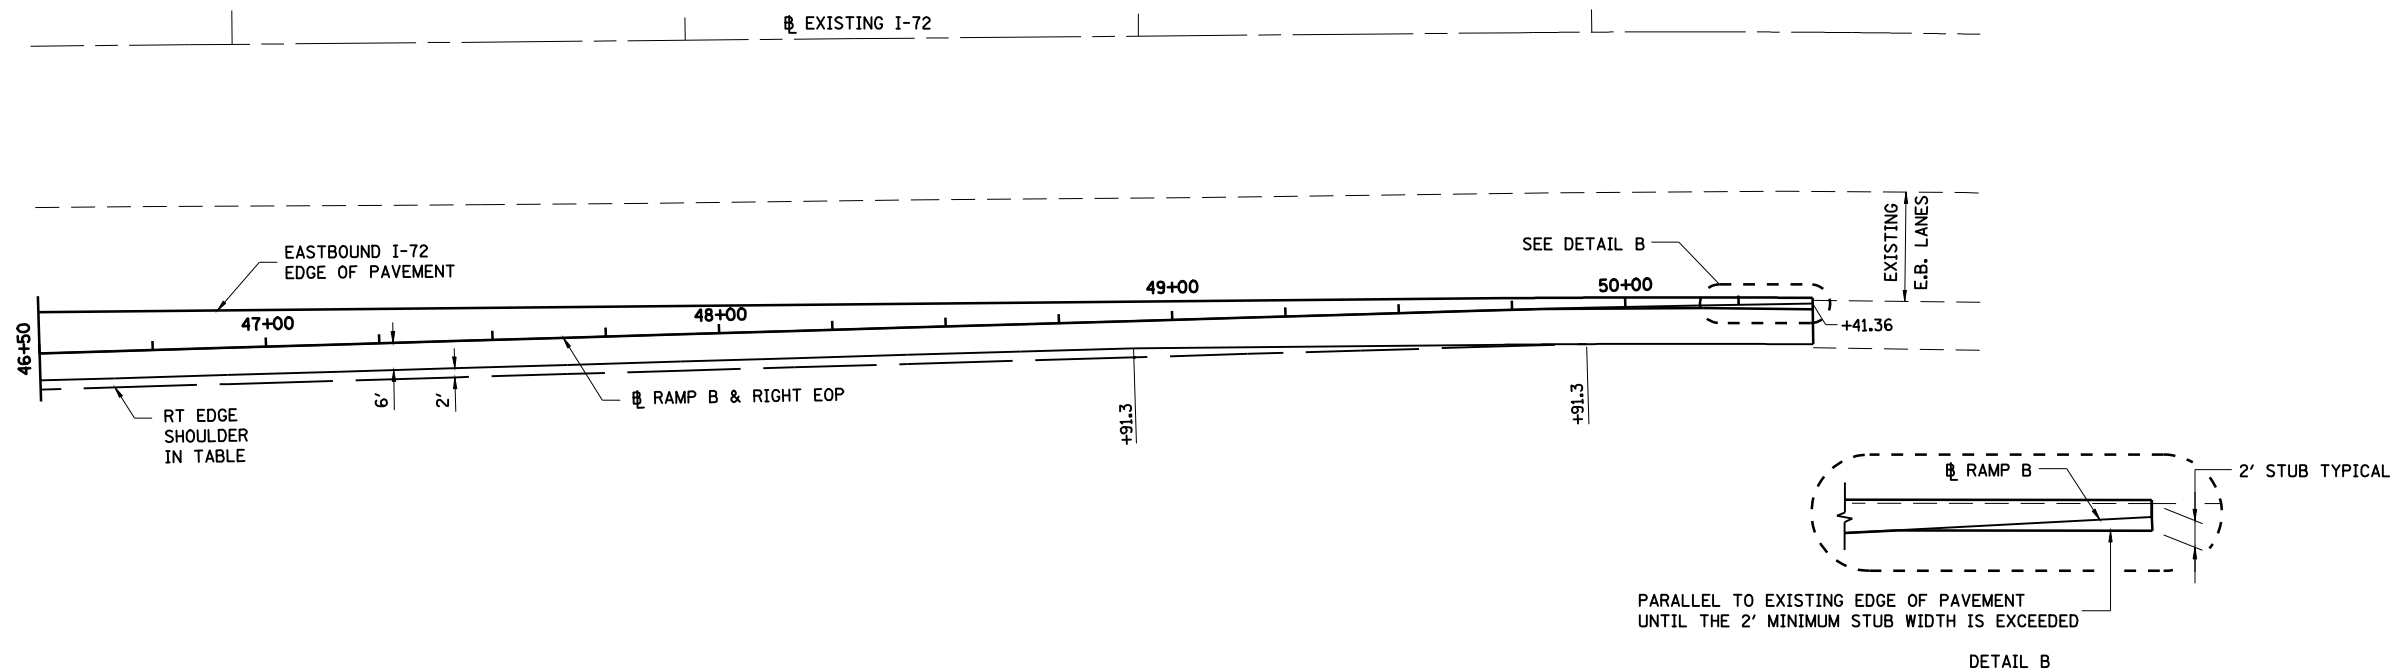

STATION	NORTHING	EASTING	ELEVATION AT RAMP BASELINE	I-72 EXISTING EDGE OF PAVEMENT		I-72 EDGE OF BIT SHOULDER		SWALE FLOWLINE			RAMP LT EDGE SHOULDER		RAMP LT EDGE OF PAVEMENT		RAMP RT EDGE SHOULDER	
				OFFSET LT	ELEV	OFFSET LT	ELEV	OFFSET LT	ELEV	WIDTH	OFFSET LT	ELEV	OFFSET LT	ELEV	OFFSET RT	ELEV
46+75.00	1,120,066.669	2,437,927.497	618.72	8.33	618.89										8.00	618.40
47+00.00	1,120,076.156	2,437,950.627	618.09	7.83	618.25										8.00	617.77
47+25.00	1,120,085.643	2,437,973.757	617.44	7.33	617.58										8.00	617.12
47+50.00	1,120,095.130	2,437,996.887	616.75	6.83	616.88										8.00	616.43
47+75.00	1,120,104.616	2,438,020.017	616.06	6.33	616.18										8.00	615.74
48+00.00	1,120,114.103	2,438,043.147	615.36	5.83	615.48										8.00	615.04
48+25.00	1,120,123.590	2,438,066.277	614.70	5.33	614.81										8.00	614.38
48+50.00	1,120,133.077	2,438,089.407	614.11	4.83	614.20										8.00	613.79
48+75.00	1,120,142.564	2,438,112.538	613.51	4.33	613.60										8.00	613.19
49+00.00	1,120,152.051	2,438,135.668	612.92	3.83	612.99										8.00	612.60
49+25.00	1,120,161.538	2,438,158.798	612.36	3.33	612.43										8.00	612.04
49+50.00	1,120,171.024	2,438,181.928	611.91	2.83	611.96										8.00	611.59
49+75.00	1,120,180.497	2,438,205.063	611.45	2.34	611.50										8.00	611.13
50+00.00	1,120,189.897	2,438,228.229	610.99	1.84	611.03										8.16	610.66
50+25.00	1,120,199.162	2,438,251.449	610.57	1.34	610.60										8.66	610.23
50+41.36	1,120,205.161	2,438,266.659	610.36	1.00	610.38										9.00	610.00

ESTIMATED EXISTING OFFSET/ELEVATION. MATCH EXISTING

NOTE:
I-72 EXISTING EDGE OF PAVEMENT SHOWN IN THE TABLE IS SET TO MATCH THE ELEVATION OF THE PROPOSED OVERLAY OF I-72 BY OTHERS.



LAYOUT CLG 09/17/07
 DRAWN CLG 09/17/07
 REVIEWED JMM 03/12/08
 Mar-20-2008 09:36:05AM \$FILES*

REVISIONS	
NAME	DATE

ILLINOIS DEPARTMENT OF TRANSPORTATION
 RAMP B TERMINAL DETAIL-3
 FAI-72, MACARTHUR BLVD
 SECTION
 (84-9) RS-6; (G)Z
 SANGAMON COUNTY, ILLINOIS
 SCALE: VERT. _____
 HORIZ. _____
 DATE Mar-20-2008 09:36:05AM DRAWN BY CLG
 CHECKED BY JAD