


FAU ROUTE	SECTION	COUNTY	TOTAL SHEETS	SHEET NO.
8071	*	SANGAMON	425	211
STA.		TO STA.		
FED. ROAD DIST. NO.		ILLINOIS	FED. AID PROJECT	
(84-9) RS-6; (G)Z *				

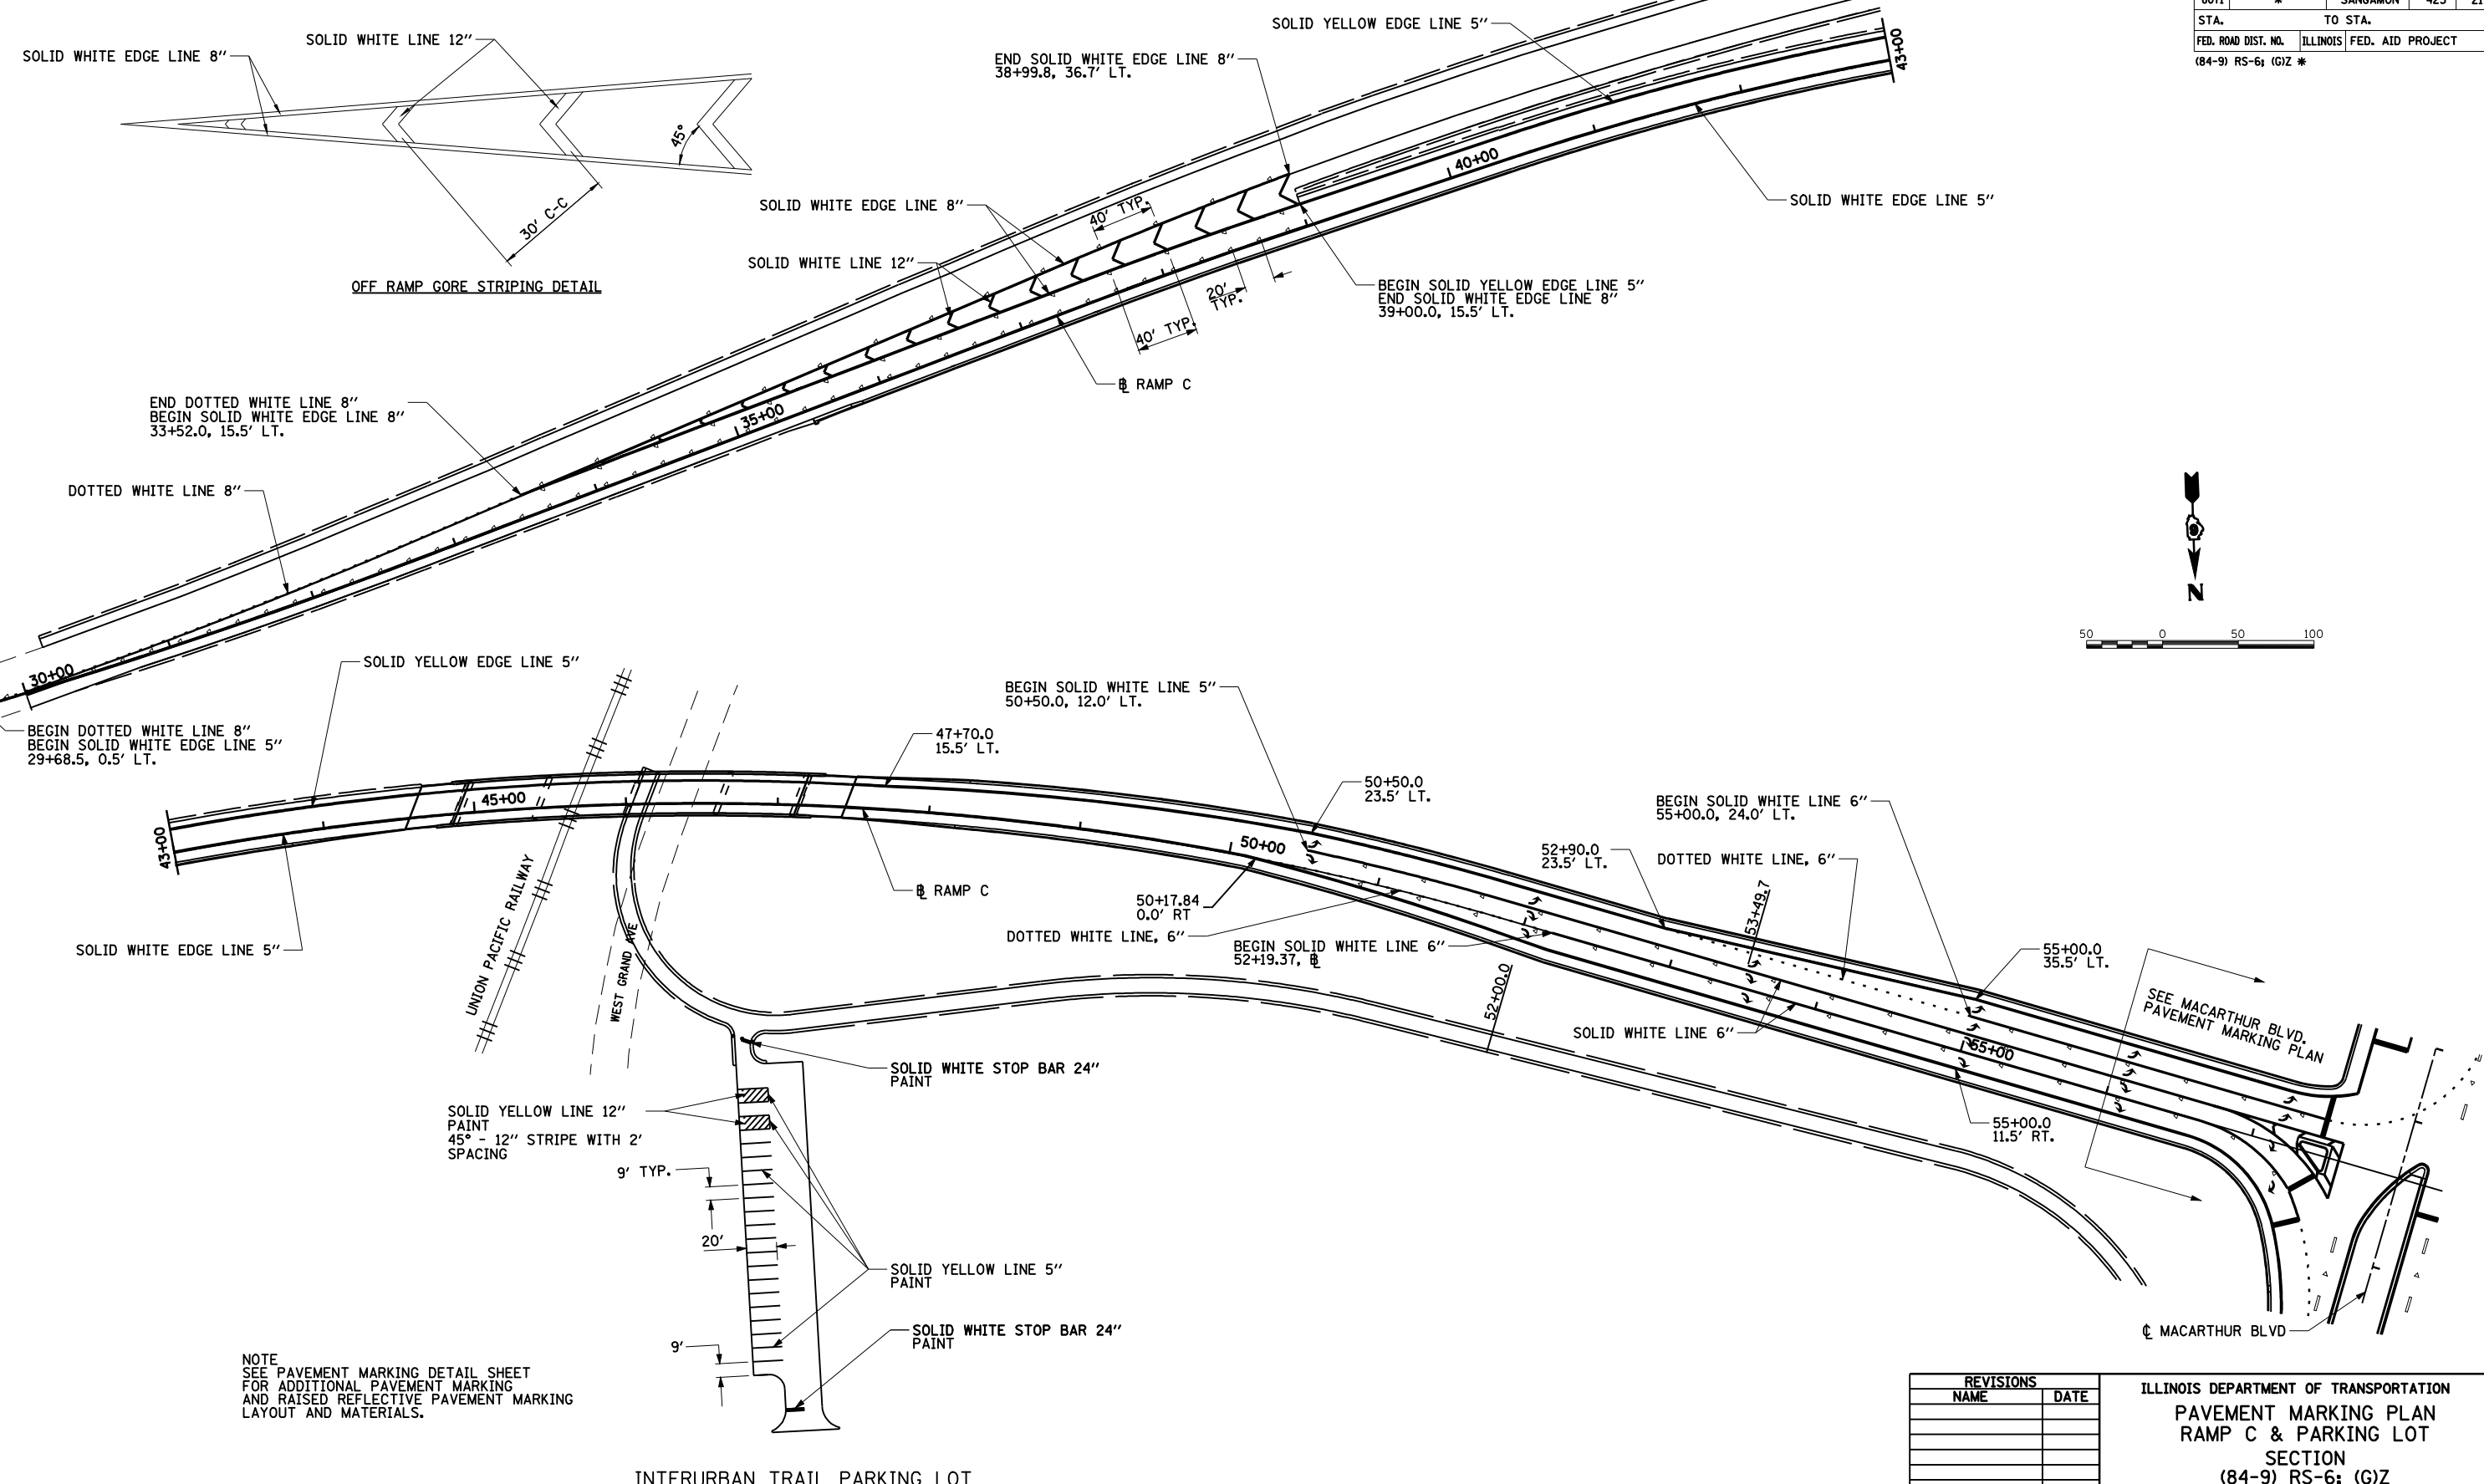

OFF RAMP GORE STRIPING DETAIL

END DOTTED WHITE LINE 8"  
BEGIN SOLID WHITE EDGE LINE 8"  
33+52.0, 15.5' LT.


END SOLID WHITE EDGE LINE 8"  
38+99.8, 36.7' LT.

BEGIN SOLID YELLOW EDGE LINE 5"  
END SOLID WHITE EDGE LINE 8"  
39+00.0, 15.5' LT.

BEGIN SOLID WHITE LINE 5"  
50+50.0, 12.0' LT.

BEGIN SOLID WHITE LINE 6"  
55+00.0, 24.0' LT.

NOTE  
SEE PAVEMENT MARKING DETAIL SHEET  
FOR ADDITIONAL PAVEMENT MARKING  
AND RAISED REFLECTIVE PAVEMENT MARKING  
LAYOUT AND MATERIALS.

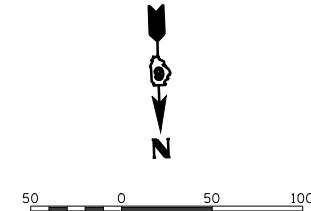

REVISIONS	
NAME	DATE

ILLINOIS DEPARTMENT OF TRANSPORTATION  
**PAVEMENT MARKING PLAN**  
**RAMP C & PARKING LOT**  
 SECTION  
 (84-9) RS-6; (G)Z  
 SANGAMON COUNTY, ILLINOIS  
 SCALE: VERT. \_\_\_\_\_  
 HORIZ. \_\_\_\_\_  
 DATE: Mar-20-2008 09:37:16AM  
 DRAWN BY: JAP  
 CHECKED BY: JWM



Mar-20-2008 09:37:16AM  
 \$FILES\$  
 LAYOUT: CLG 09/17/07  
 DRAWN: CLG 09/17/07  
 REVIEWED: JMM 09/17/07

INTERURBAN TRAIL PARKING LOT