
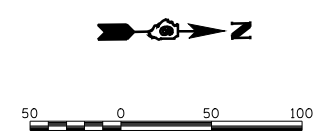


FAU ROUTE	SECTION	COUNTY	TOTAL SHEETS	SHEET NO.
8071	*	SANGAMON	425	213
STA.		TO STA.		
FED. ROAD DIST. NO.		ILLINOIS	FED. AID PROJECT	
(84-9) RS-6; (G)Z *				

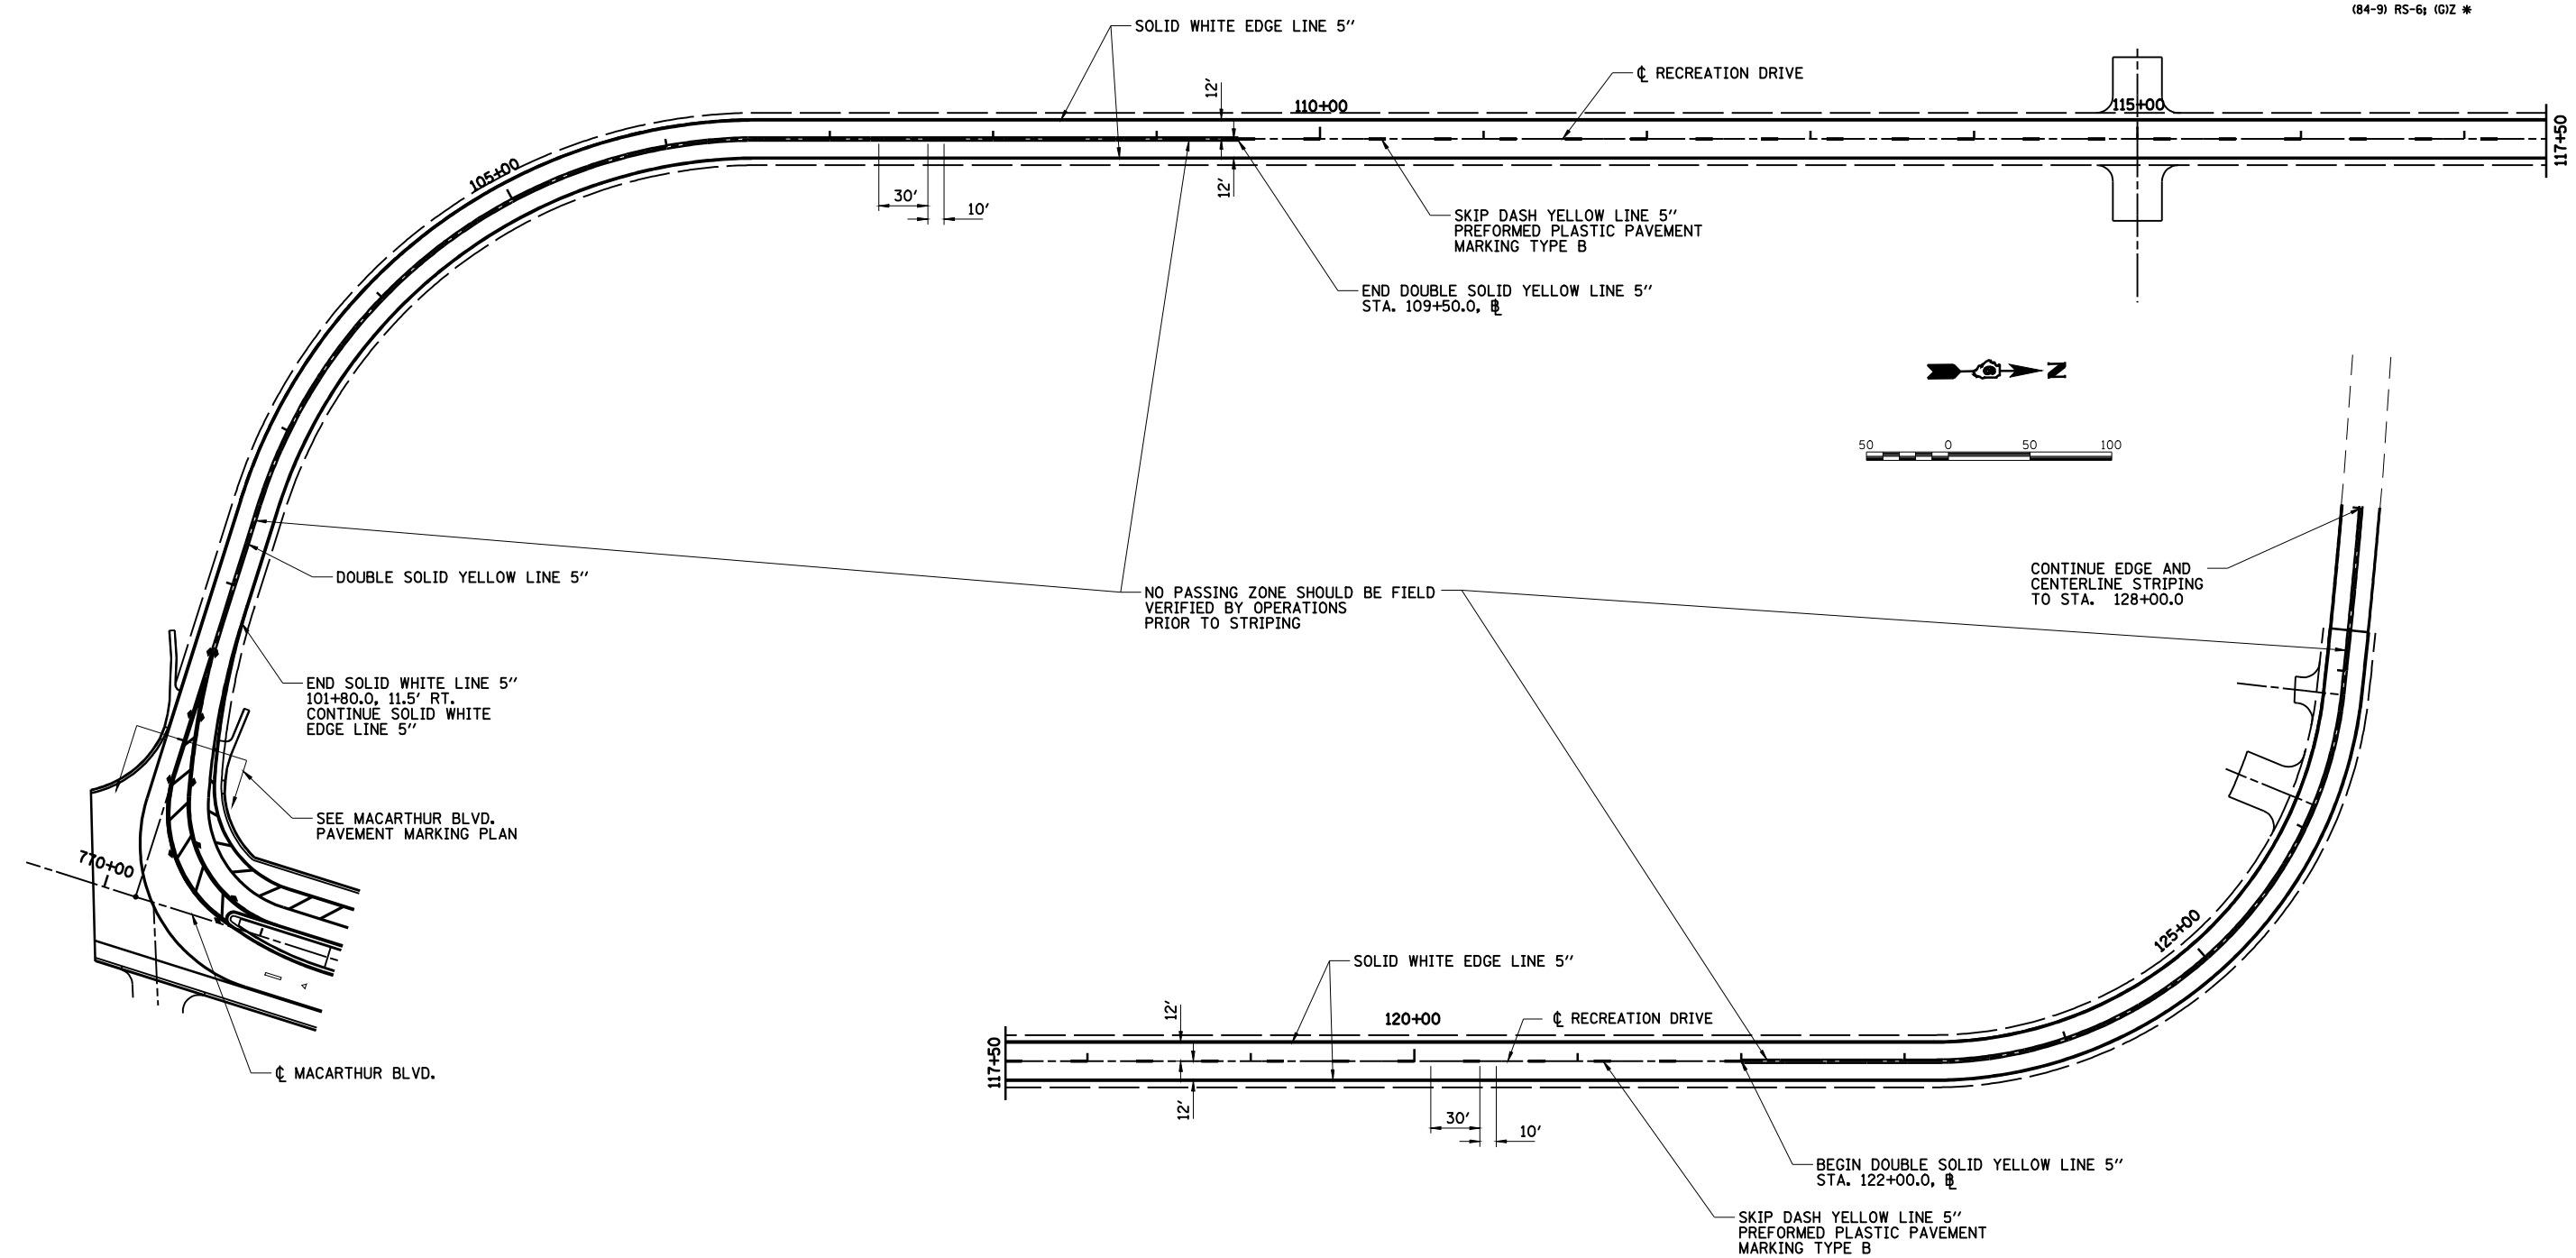

NOTE
SEE PAVEMENT MARKING DETAIL SHEET
FOR ADDITIONAL PAVEMENT MARKING
AND RAISED REFLECTIVE PAVEMENT MARKING
LAYOUT AND MATERIALS.

REVISIONS	
NAME	DATE

ILLINOIS DEPARTMENT OF TRANSPORTATION
PAVEMENT MARKING PLAN
RECREATION DRIVE
SECTION
(84-9) RS-6; (G)Z
SANGAMON COUNTY, ILLINOIS
SCALE: VERT. _____
HORIZ. _____
DATE: Mar-20-2008 09:37:27AM
DRAWN BY: JAP
CHECKED BY: JWM



Mar-20-2008 09:37:27AM
\$FILES*

LAYOUT	CLG	09/17/07
DRAWN	CLG	09/17/07
REVIEWED	JMM	09/17/07