
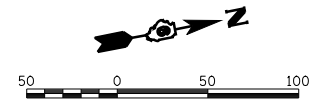


FAU ROUTE	SECTION	COUNTY	TOTAL SHEETS	SHEET NO.
8071	*	SANGAMON	425	217
STA.		TO STA.		
FED. ROAD DIST. NO.		ILLINOIS	FED. AID PROJECT	
(84-9) RS-6; (G)Z *				

© Copyright Hanson Professional Services Inc. SMS\_YEARS  
**HANSON**

M0-20-2008 09:37:53AM  
 #FILES\*

LAYOUT	CLC	09/17/07
DRAWN	CLC	09/17/07
REVIEWED	JMM	09/17/07

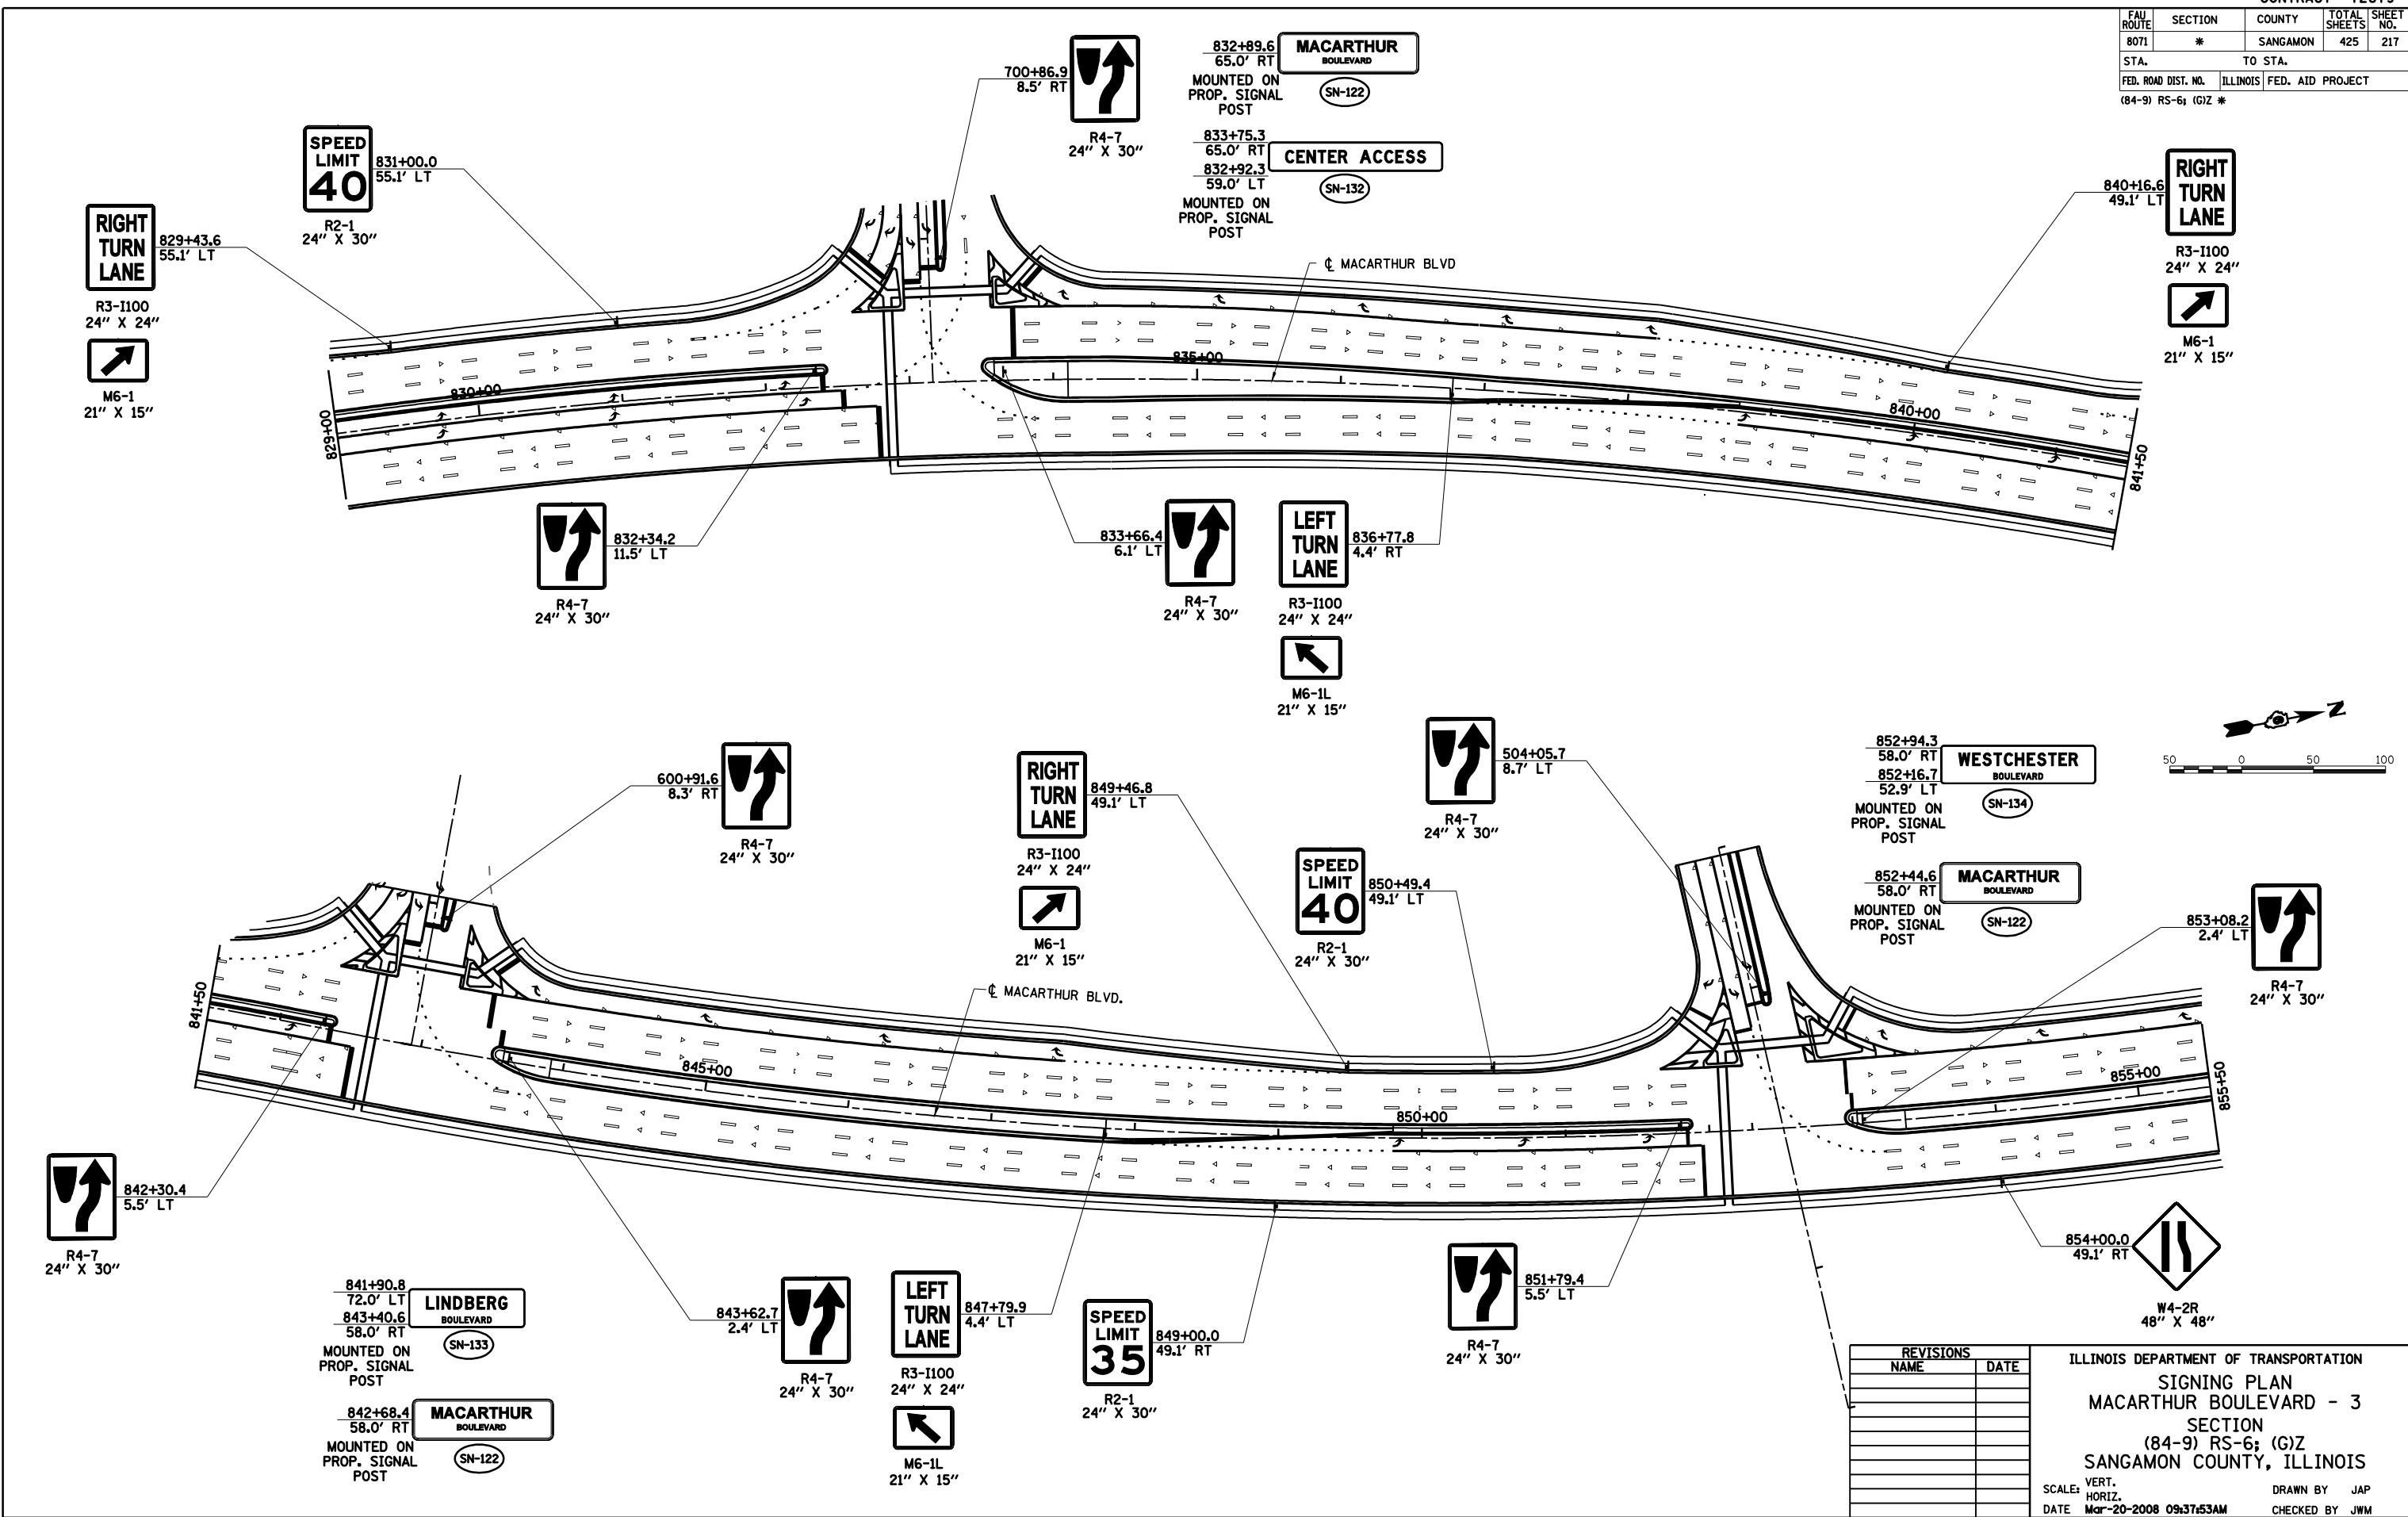

REVISIONS	
NAME	DATE

ILLINOIS DEPARTMENT OF TRANSPORTATION  
 SIGNING PLAN  
 MACARTHUR BOULEVARD - 3  
 SECTION  
 (84-9) RS-6; (G)Z  
 SANGAMON COUNTY, ILLINOIS  
 SCALE: VERT. \_\_\_\_\_  
 HORIZ. \_\_\_\_\_  
 DATE: Mar-20-2008 09:37:53AM  
 DRAWN BY: JAP  
 CHECKED BY: JMM