


FAU ROUTE	SECTION	COUNTY	TOTAL SHEETS	SHEET NO.
8071	*	SANGAMON	425	222
STA.		TO STA.		
FED. ROAD DIST. NO.	ILLINOIS	FED. AID PROJECT		
(84-9) RS-6; (G)Z *				



© Copyright Hanson Professional Services Inc. SMS_YEARS

Mar-20-2008 09:38:32AM
\$FILE\$

LAYOUT	CLG	09/17/07
DRAWN	CLG	09/17/07
REVIEWED	JMM	09/17/07

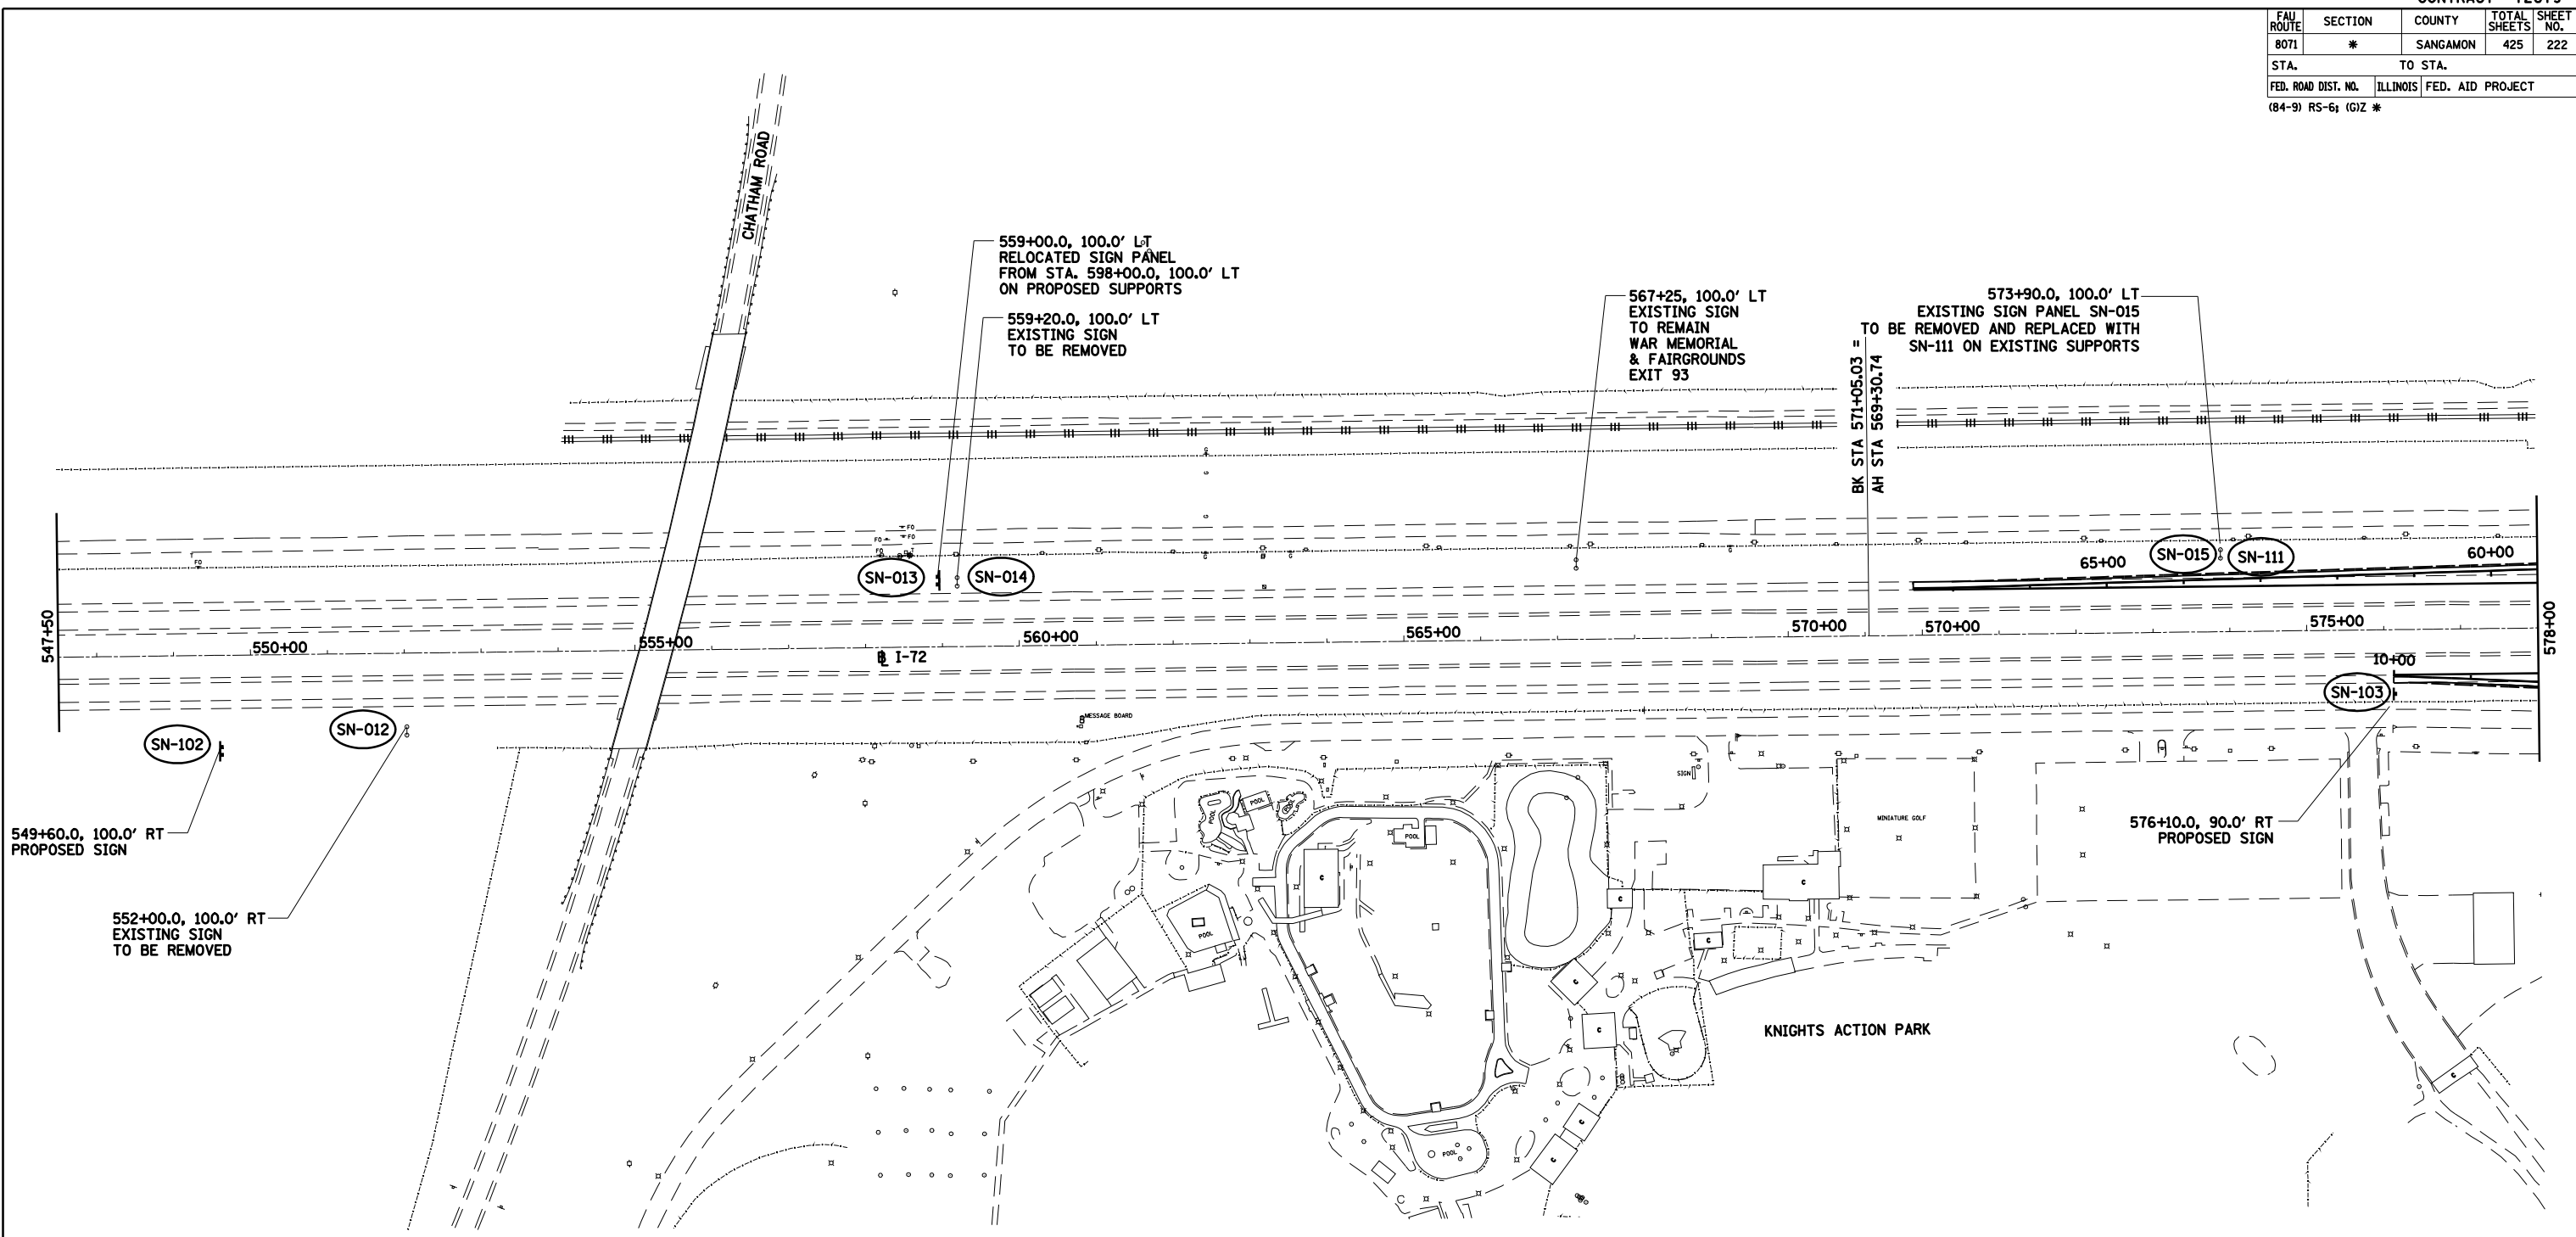

559+00.0, 100.0' LT
RELOCATED SIGN PANEL
FROM STA. 598+00.0, 100.0' LT
ON PROPOSED SUPPORTS

559+20.0, 100.0' LT
EXISTING SIGN
TO BE REMOVED

567+25, 100.0' LT
EXISTING SIGN
TO REMAIN
WAR MEMORIAL
& FAIRGROUNDS
EXIT 93

573+90.0, 100.0' LT
EXISTING SIGN PANEL SN-015
TO BE REMOVED AND REPLACED WITH
SN-111 ON EXISTING SUPPORTS

BK STA 571+05.03 =
AH STA 569+30.74


549+60.0, 100.0' RT
PROPOSED SIGN

552+00.0, 100.0' RT
EXISTING SIGN
TO BE REMOVED

65+00 SN-115 SN-111 60+00

575+00 10+00 SN-103

576+10.0, 90.0' RT
PROPOSED SIGN

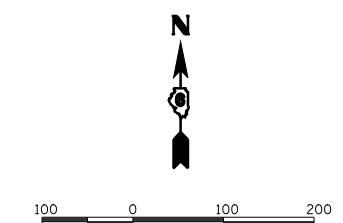

REVISIONS	
NAME	DATE

ILLINOIS DEPARTMENT OF TRANSPORTATION
SIGNING PLAN
INTERSTATE 72 -4
SECTION
(84-9) RS-6; (G)Z
SANGAMON COUNTY, ILLINOIS

SCALE: VERT. DATE Mar-20-2008 09:38:32AM
DRAWN BY JAP
CHECKED BY JMM