



| FAU ROUTE    | SECTION | COUNTY  | TOTAL SHEETS | SHEET NO. |
|--------------|---------|---|--------------|-----------|
| 8071         | *       | SANGAMON                                      | 425          | 225       |
| STA. TO STA. |         | FED. ROAD DIST. NO. ILLINOIS FED. AID PROJECT |              |           |
|              |         | (84-9) RS-6; (G)Z *                           |              |           |

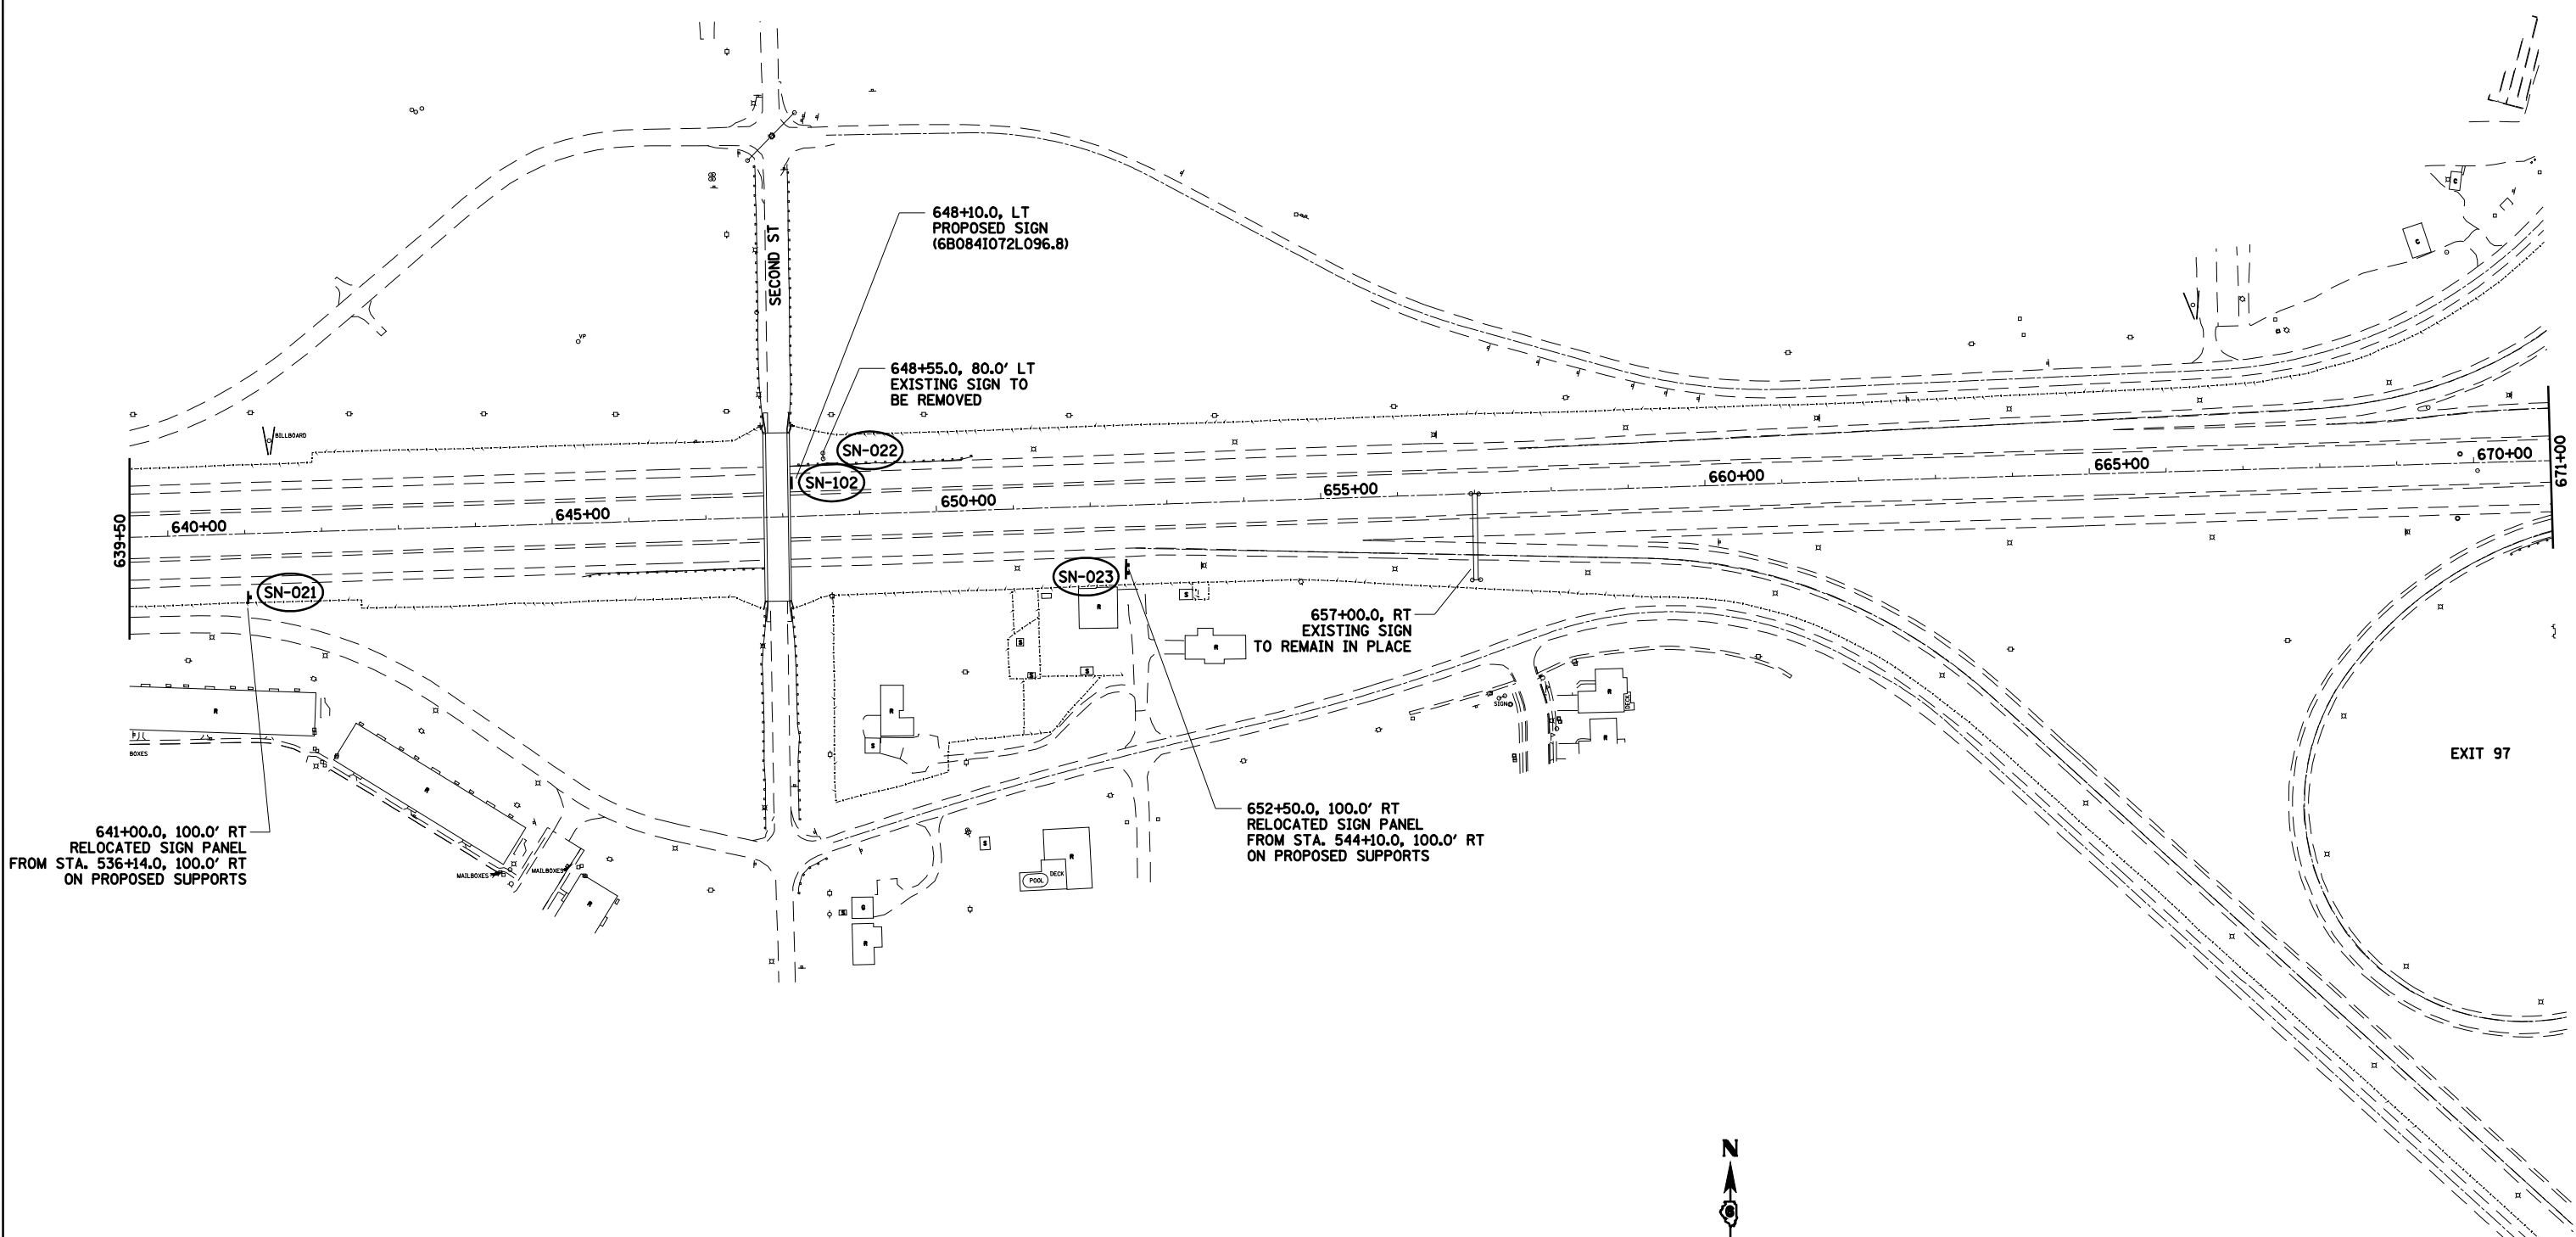

Mar-20-2008 09:38:57AM  
 \$FILES\$

|          |     |          |
|----------|-----|----------|
| LAYOUT   | CLG | 09/17/07 |
| DRAWN    | CLG | 09/17/07 |
| REVIEWED | JMM | 09/17/07 |

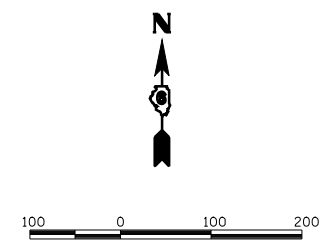

| REVISIONS |      |
|-----------|------|
| NAME      | DATE |
|           |      |
|           |      |
ILLINOIS DEPARTMENT OF TRANSPORTATION  
 SIGNING PLAN  
 INTERSTATE 72 -7  
 SECTION  
 (84-9) RS-6; (G)Z  
 SANGAMON COUNTY, ILLINOIS

SCALE: VERT.      DRAWN BY JAP  
 HORIZ.              CHECKED BY JMM  
 DATE Mar-20-2008 09:38:57AM