


FAU ROUTE	SECTION	COUNTY	TOTAL SHEETS	SHEET NO.
8071	*	SANGAMON	425	226
STA.		TO STA.		
FED. ROAD DIST. NO.	ILLINOIS	FED. AID PROJECT		
(84-9) RS-6; (G)Z *				



686+75.0, LT
 EXISTING SIGN PANEL SN-024
 TO BE RELOCATED TO STA. 686+75.0, LT
 ON PROPOSED STRUCTURE SN-025
 (6S0841072L097.6)
 WITH PROPOSED SIGN PANEL SN-101

687+75.0, LT
 EXISTING SIGN PANEL SN-024
 TO BE RELOCATED TO STA. 686+75.0, LT
 EXISTING STRUCTURE
 TO BE REMOVED
 (6C0841072L097.6)

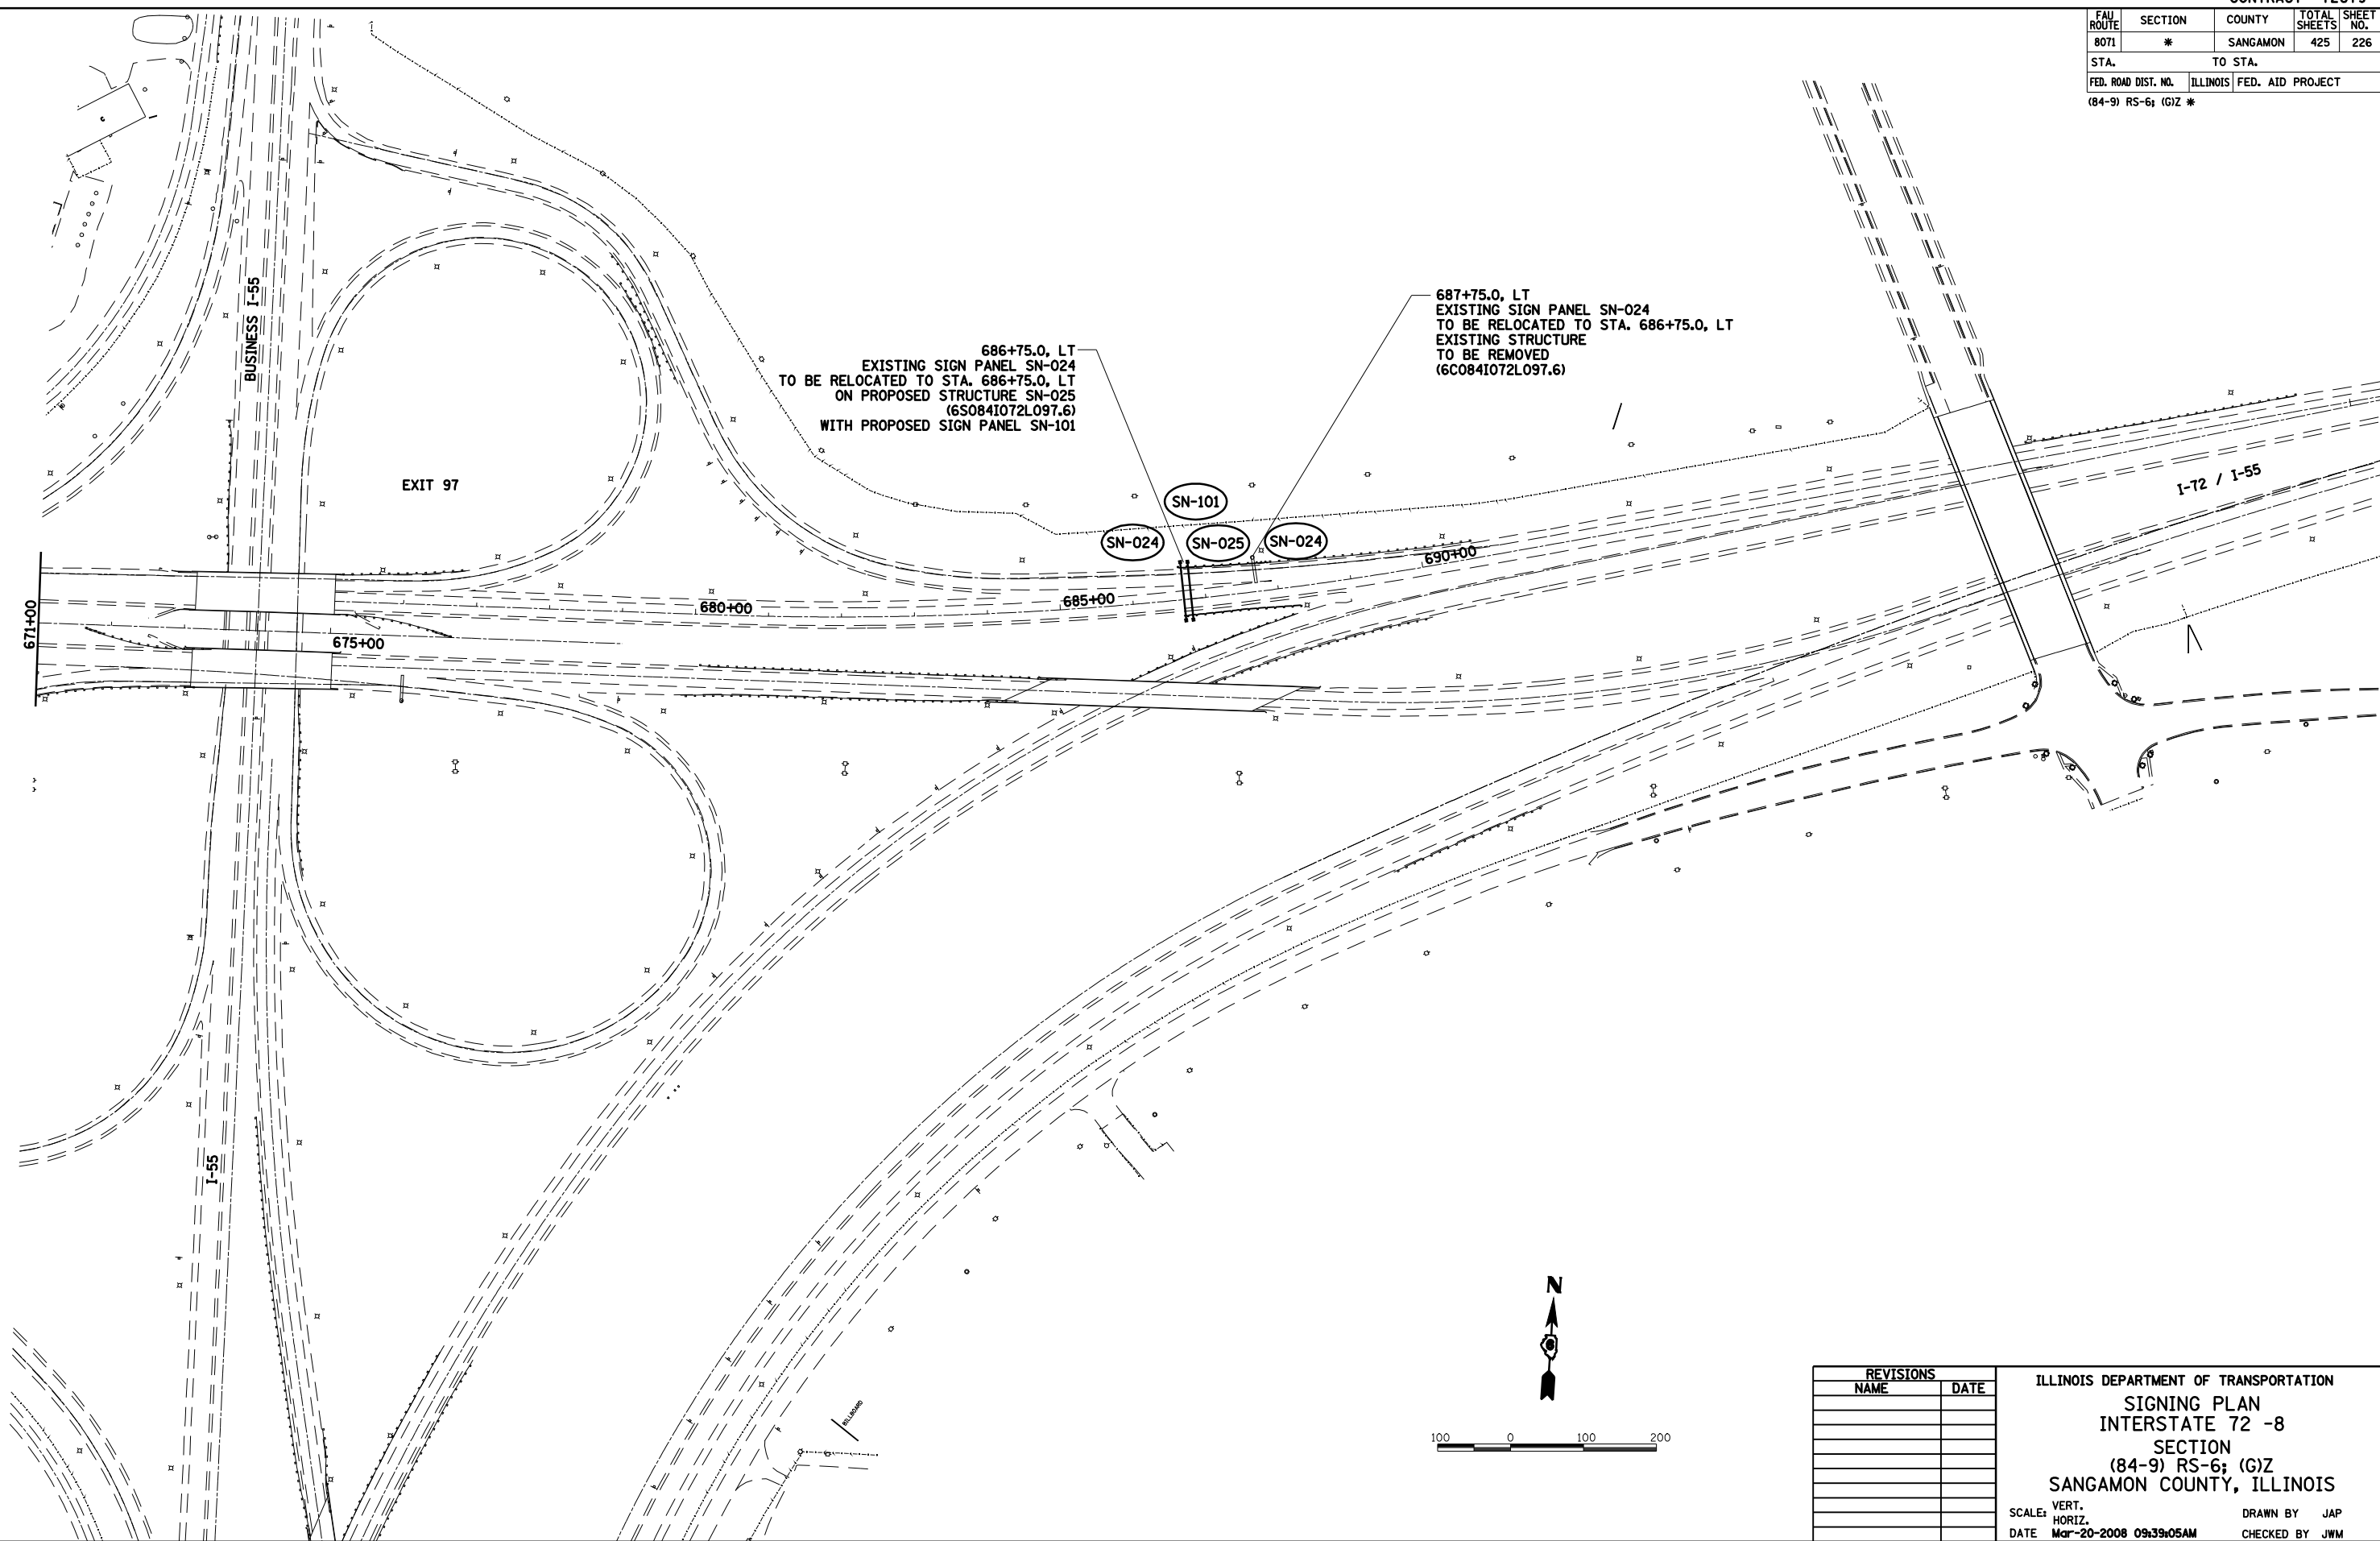

REVISIONS	
NAME	DATE

ILLINOIS DEPARTMENT OF TRANSPORTATION
 SIGNING PLAN
 INTERSTATE 72 -8
 SECTION
 (84-9) RS-6; (G)Z
 SANGAMON COUNTY, ILLINOIS
 SCALE: VERT. _____
 HORIZ. _____
 DATE Mar-20-2008 09:39:05AM
 DRAWN BY JAP
 CHECKED BY JWM