


FAU RTE.	SECTION	COUNTY	TOTAL SHEETS	SHEET NO.
8071	*	SANGAMON	425	256
STA.		TO STA.		
FED. ROAD DIST. NO.	ILLINOIS	FED. AID PROJECT		
* (84-9)RS-6; (G)Z				

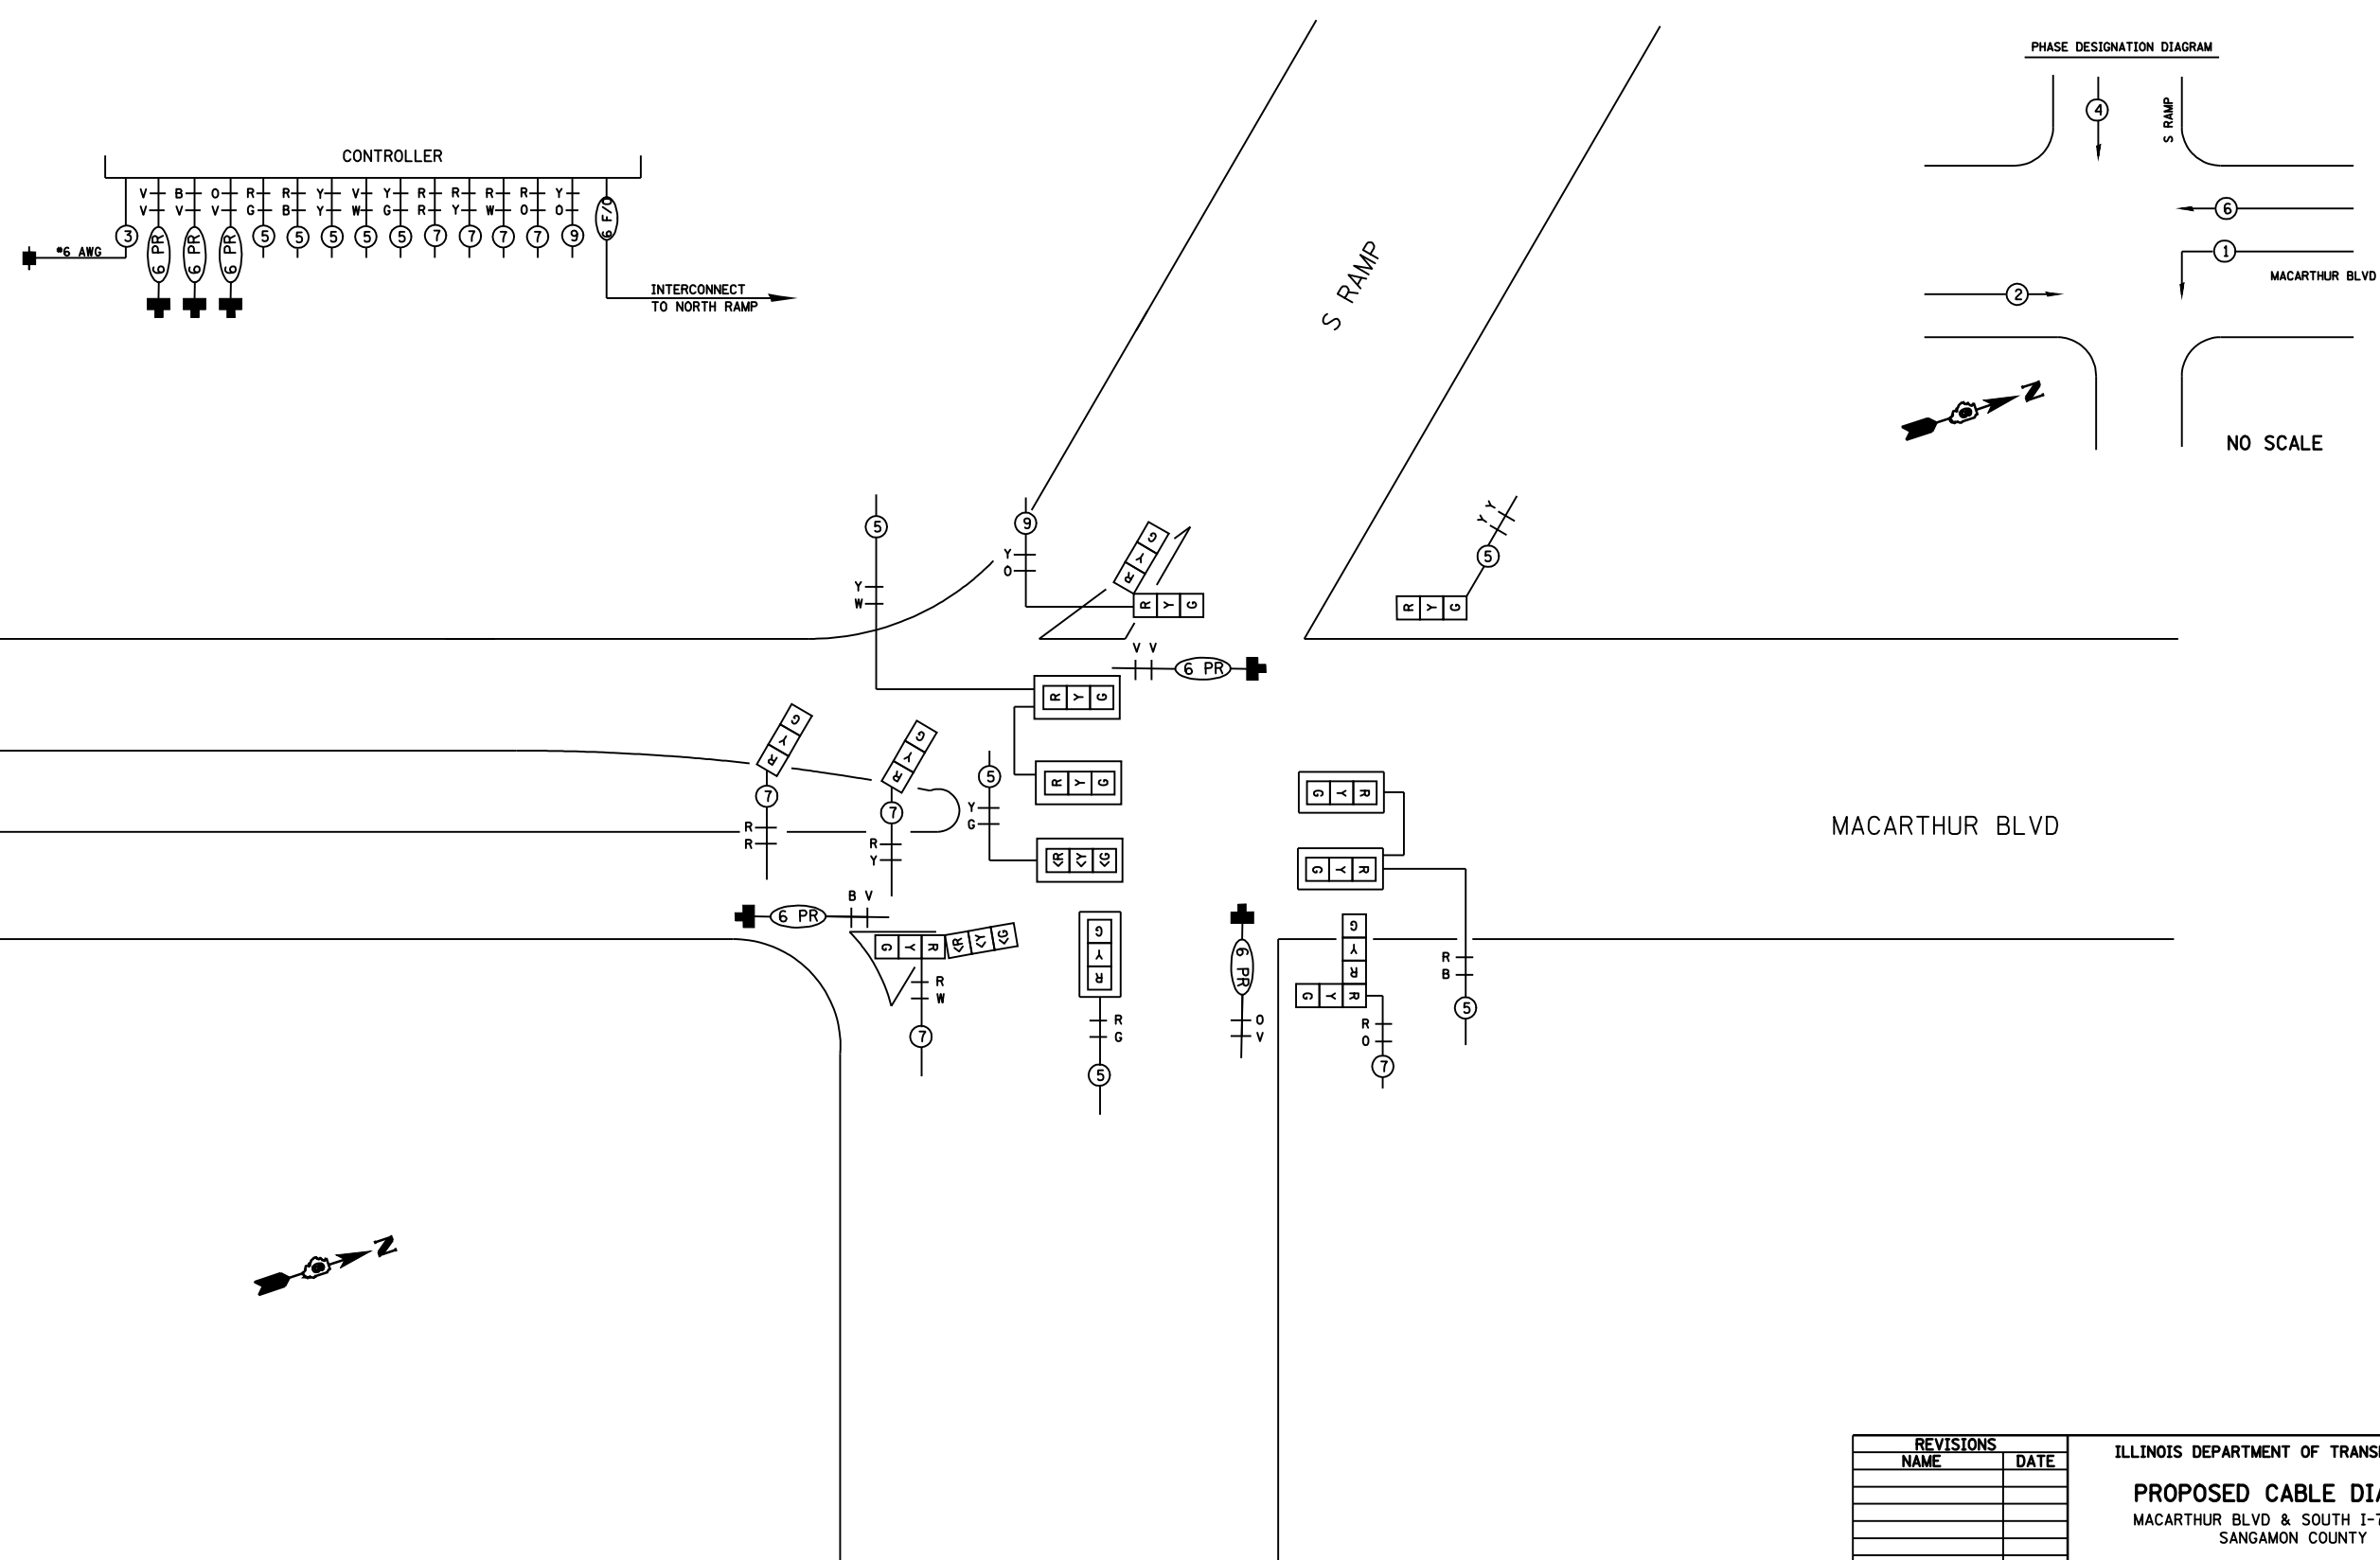

REVISIONS		NAME	DATE
NO.	DESCRIPTION		

ILLINOIS DEPARTMENT OF TRANSPORTATION  
**PROPOSED CABLE DIAGRAM**  
 MACARTHUR BLVD & SOUTH I-72 RAMPS  
 SANGAMON COUNTY

SCALE: VERT. HORIZ. DATE DEC. 2004

DRAWN BY KDA  
 CHECKED BY IDOT

Apr-02-2008 08:40:58AM  
 #FILE#

LAYOUT	IDOT	007/07/06
DRAWN	IDOT	007/07/06
REVIEWED	IDOT	007/07/06