


FAU ROUTE	SECTION	COUNTY	TOTAL SHEETS	SHEET NO.
8071	*		425	259
STA.		TO STA.		
FED. ROAD DIST. NO.	ILLINOIS	FED. AID PROJECT		
(84-9) RS-6; IGIZ *				

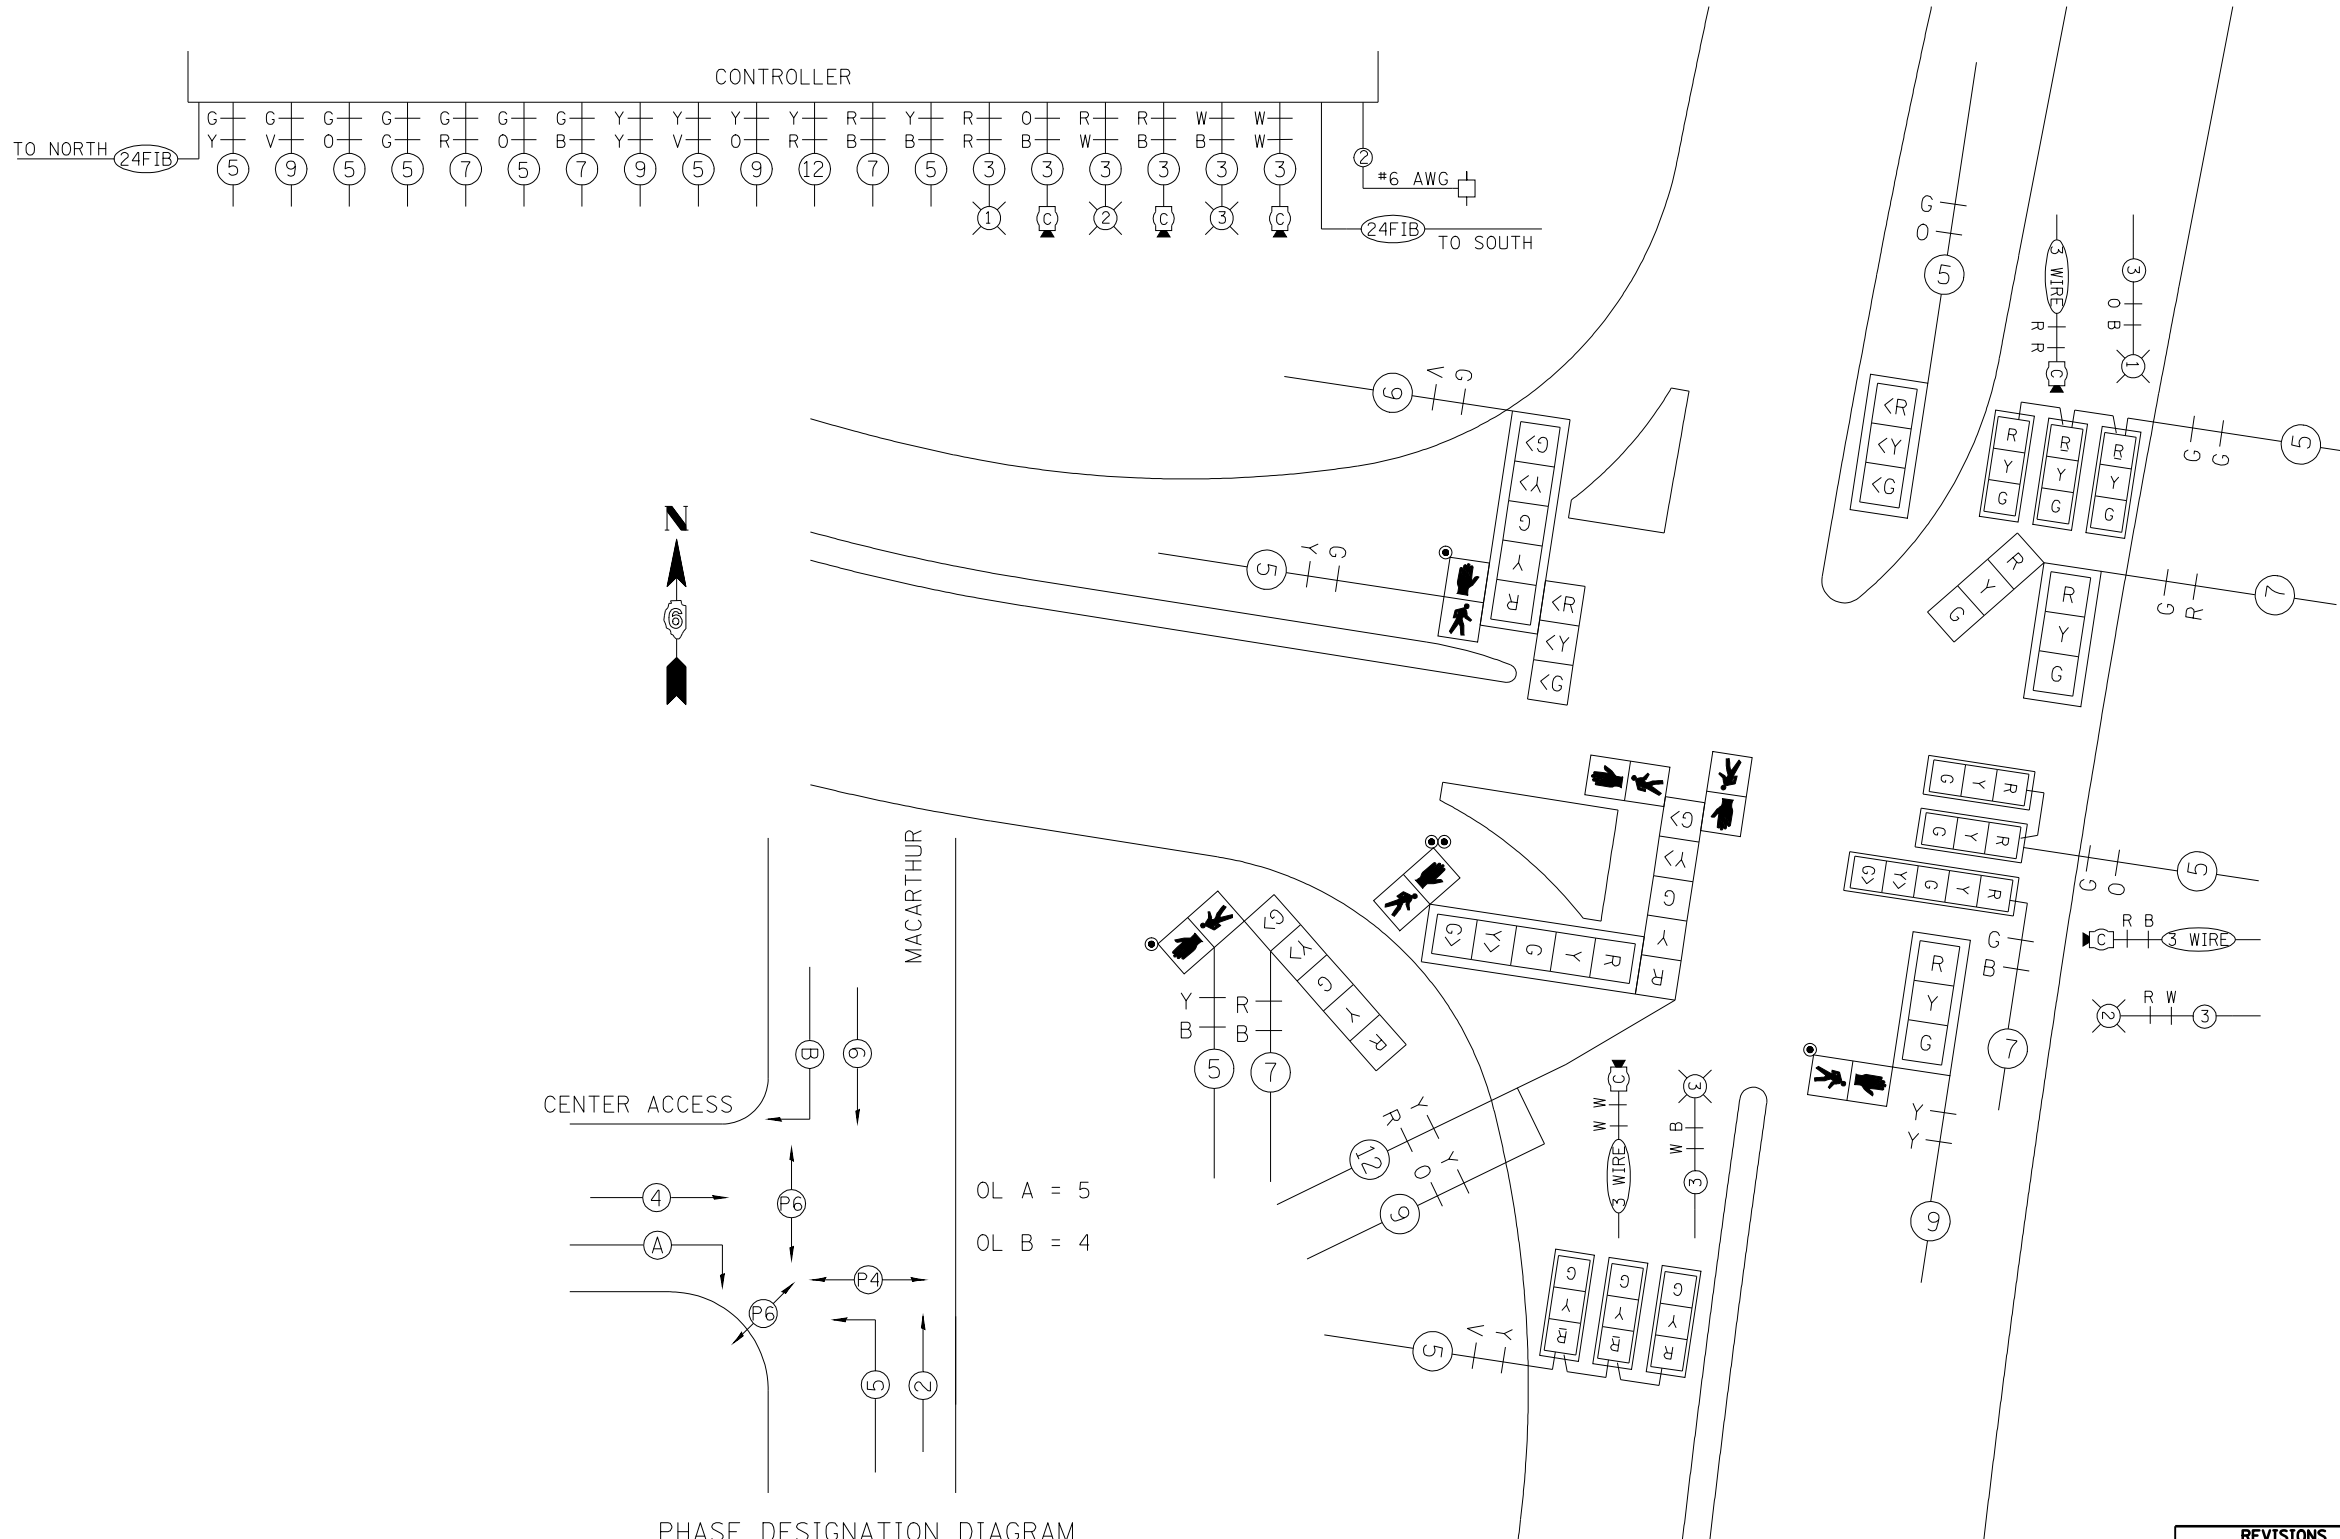

PHASE DESIGNATION DIAGRAM

REVISIONS	
NAME	DATE

ILLINOIS DEPARTMENT OF TRANSPORTATION
PROPOSED CABLE DIAGRAM
 MACARTHUR BLVD & CENTER ACCESS
 SANGAMON COUNTY

SCALE: VERT. / HORIZ.
 DATE: / /
 DRAWN BY: IDOT
 CHECKED BY: IDOT

PLOT DATE = Mar-28-2008 09:41:04AM
 FILE NAME = C:\Projeas\4855582\hanson.fma\plot.fla_for_seffro_signal_plannedgn
 PLOT SCALE = 42.3524' / IN.
 USER NAME = laughlinr1