


FAU ROUTE	SECTION	COUNTY	TOTAL SHEETS	SHEET NO.
8071	*		425	260
STA.		TO STA.		
FED. ROAD DIST. NO.	ILLINOIS	FED. AID PROJECT		
(84-9) RS-6; IGIZ *				

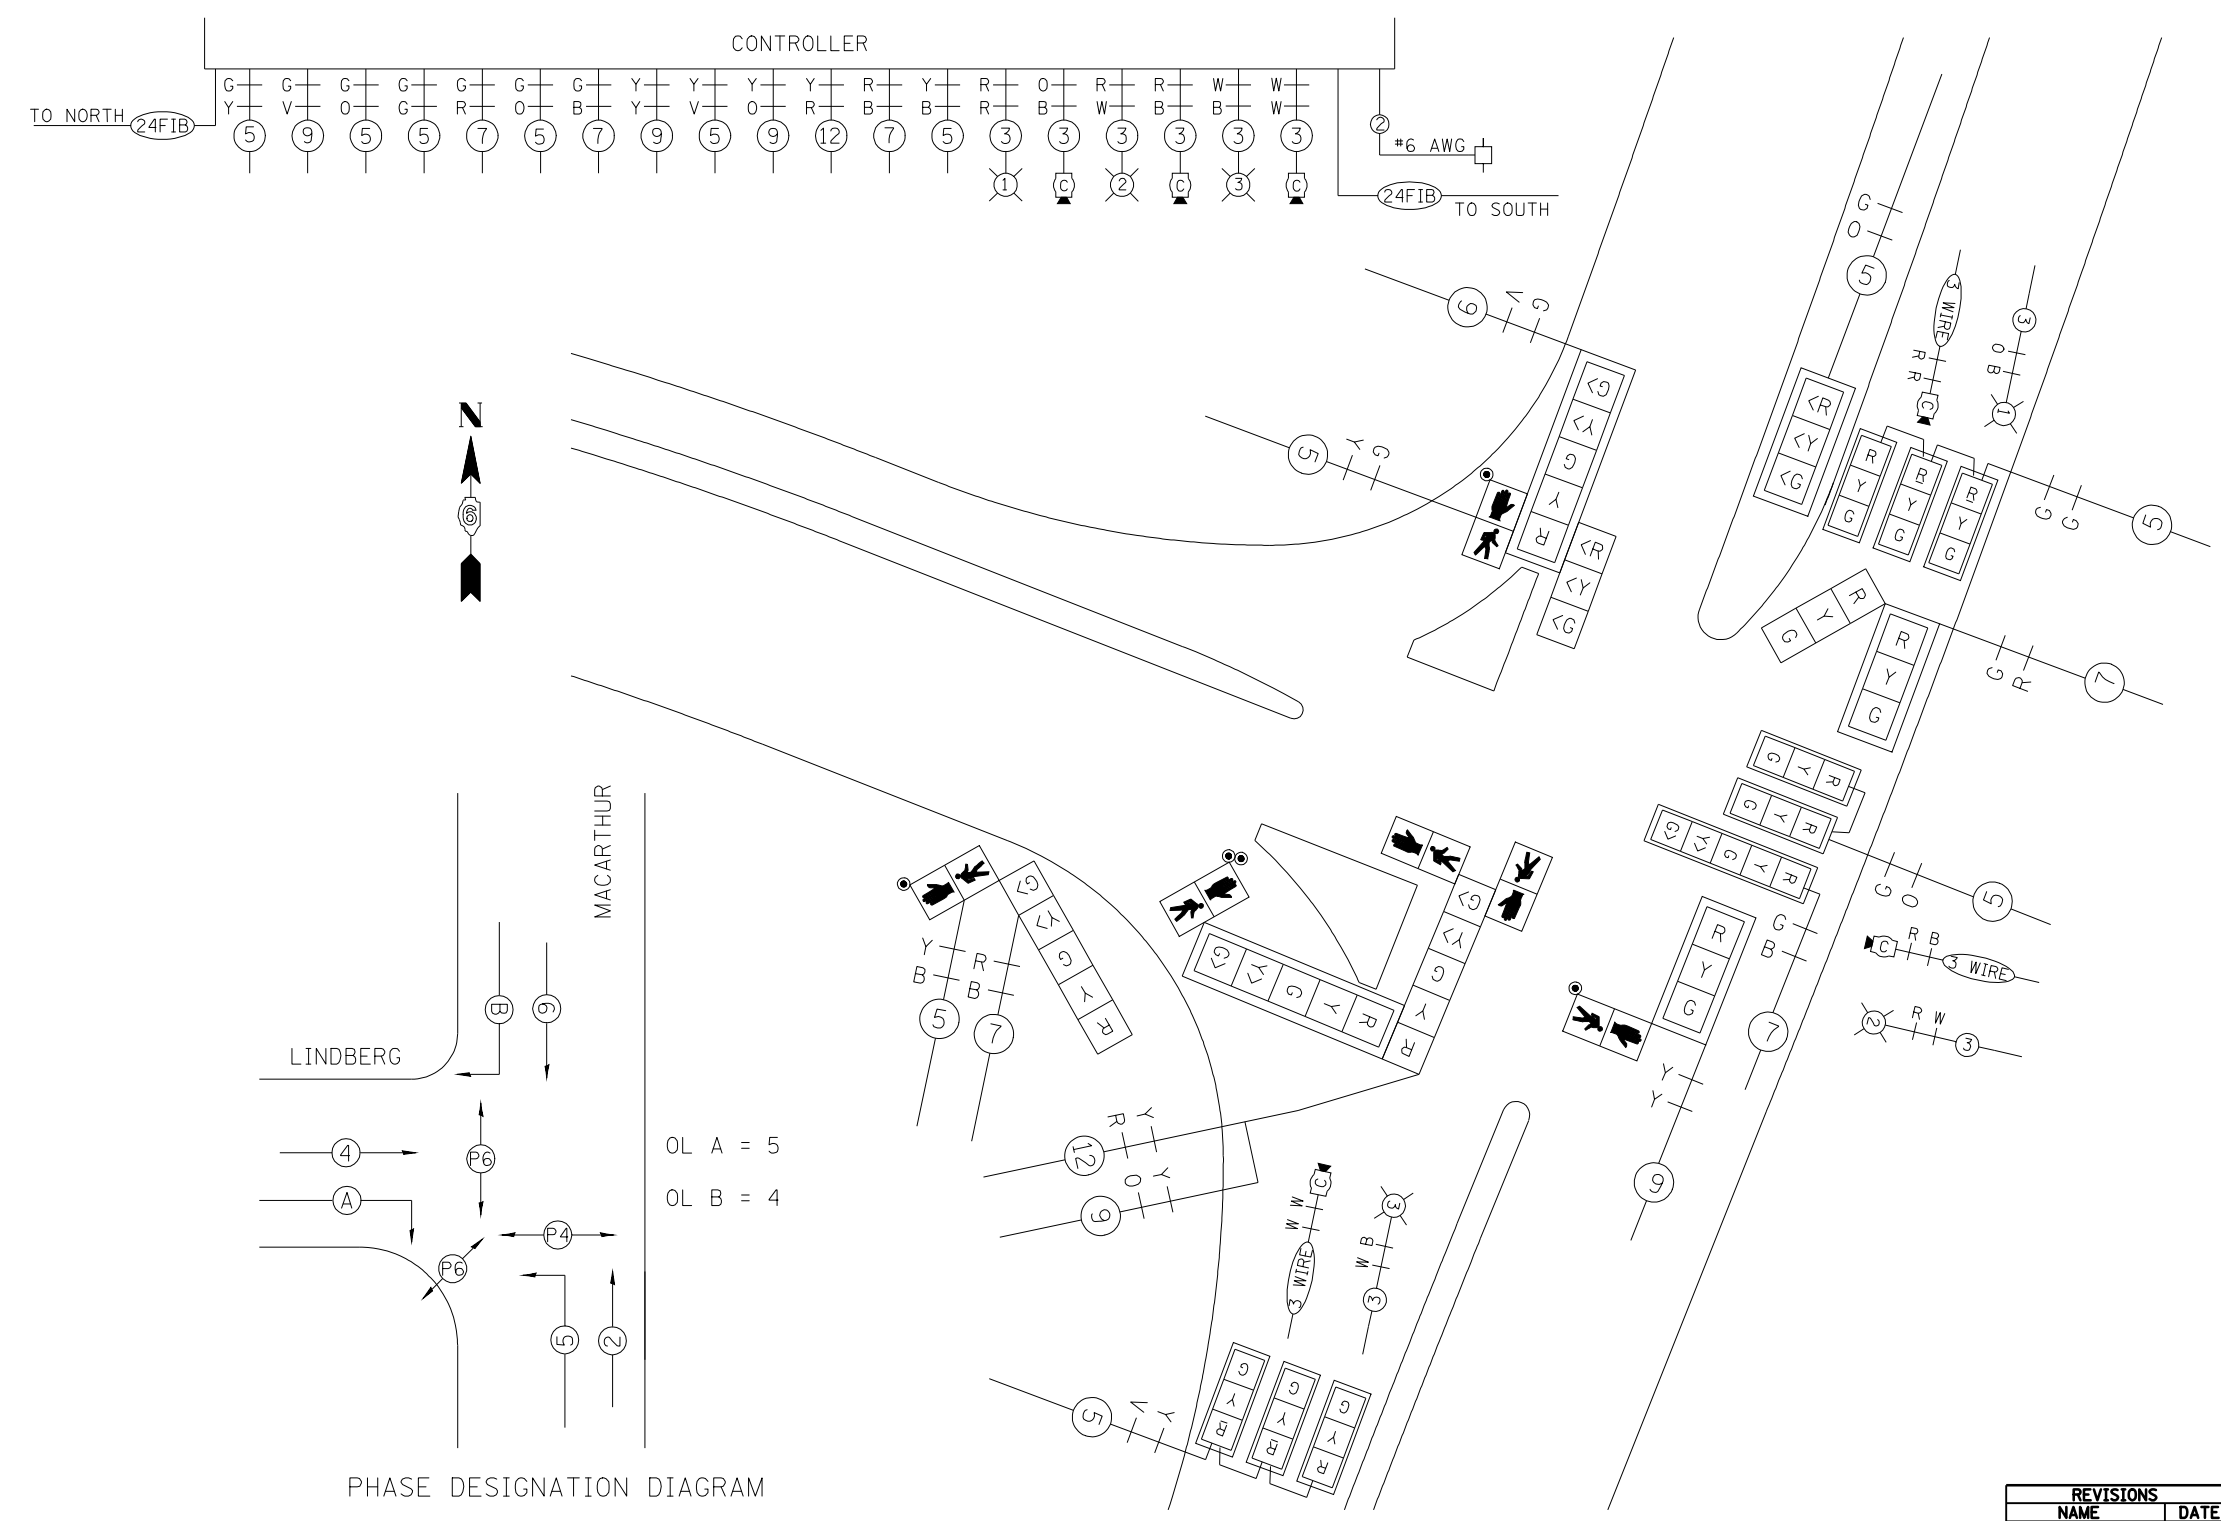

PHASE DESIGNATION DIAGRAM

OL A = 5  
OL B = 4

REVISIONS	
NAME	DATE

ILLINOIS DEPARTMENT OF TRANSPORTATION  
**PROPOSED CABLE DIAGRAM**  
 MACARTHUR BLVD & LINDBERG BLVD  
 SANGAMON COUNTY

SCALE: VERT. \_\_\_\_\_  
 HORIZ. \_\_\_\_\_  
 DATE \_\_\_\_\_  
 DRAWN BY IDOT  
 CHECKED BY IDOT

PLOT DATE = Mar-28-2008 09:41:23AM  
 FILE NAME = C:\Programs\AutoCAD\Plot\plot.plt  
 PLOT SCALE = 42.3529 / IN.  
 USER NAME = laughlinr1