


FAU ROUTE	SECTION	COUNTY	TOTAL SHEETS	SHEET NO.
8071	*		425	261
STA.		TO STA.		
FED. ROAD DIST. NO.	ILLINOIS	FED. AID PROJECT		
(84-9) RS-6; IGIZ *				

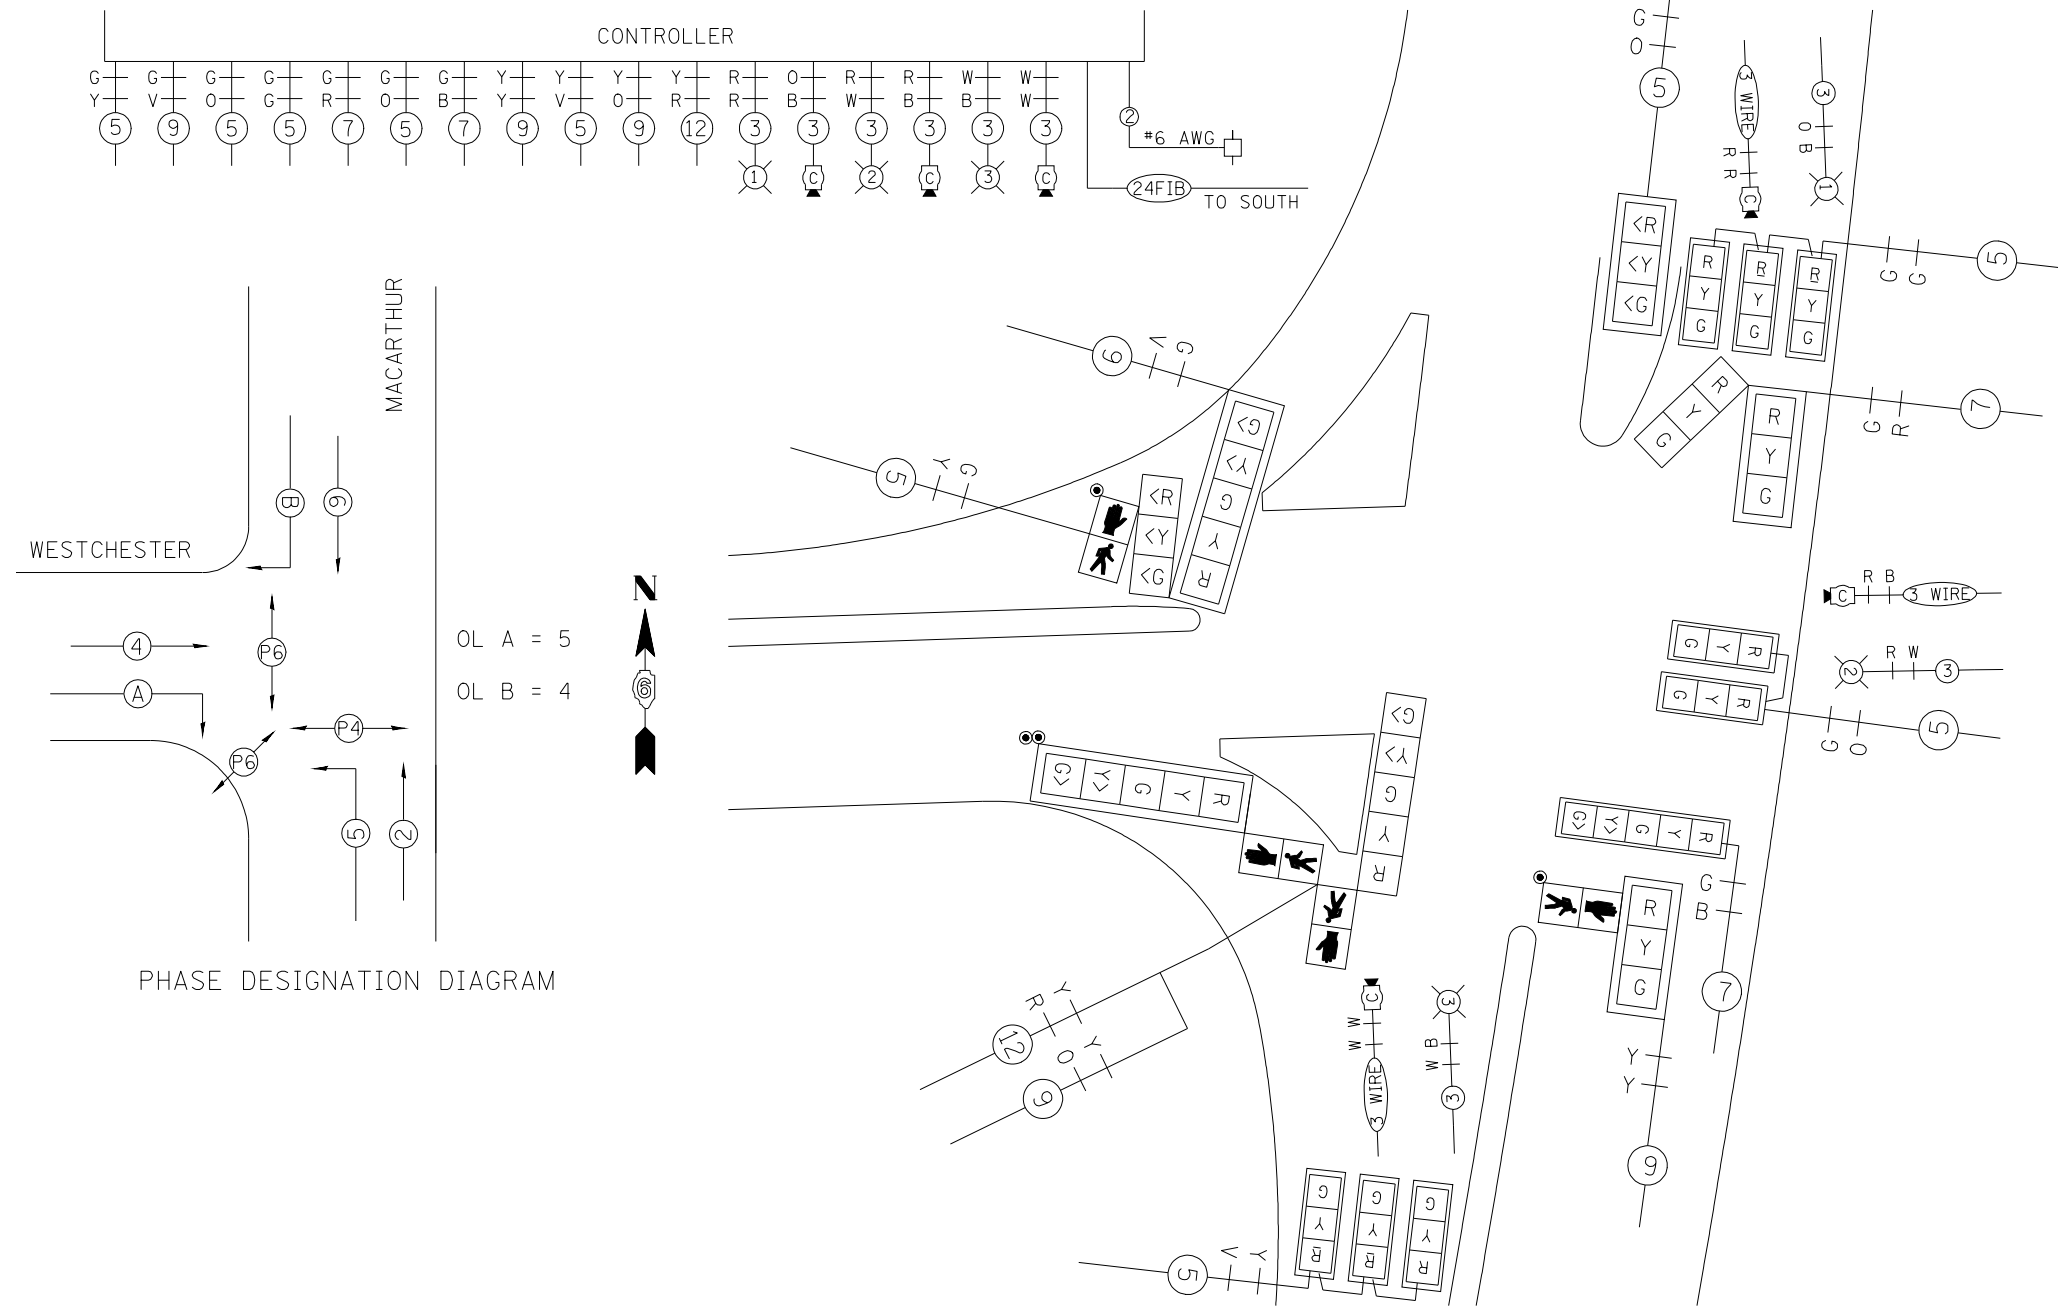

REVISIONS	
NAME	DATE

ILLINOIS DEPARTMENT OF TRANSPORTATION  
 PROPOSED CABLE DIAGRAM  
 MACARTHUR BLVD & WESTCHESTER BLVD  
 SANGAMON COUNTY

SCALE: VERT. \_\_\_\_\_  
 HORIZ. \_\_\_\_\_  
 DATE \_\_\_\_\_

DRAWN BY IDOT  
 CHECKED BY IDOT

PLOT DATE = Mar-28-2008 09:41:20AM  
 FILE NAME = C:\Projeas\4855882\hanson.fma\plot.fla\_for\_seeffro\_signal\_plen.dgn  
 PLOT SCALE = 42.3524 / IN.  
 USER NAME = laughlinr1