

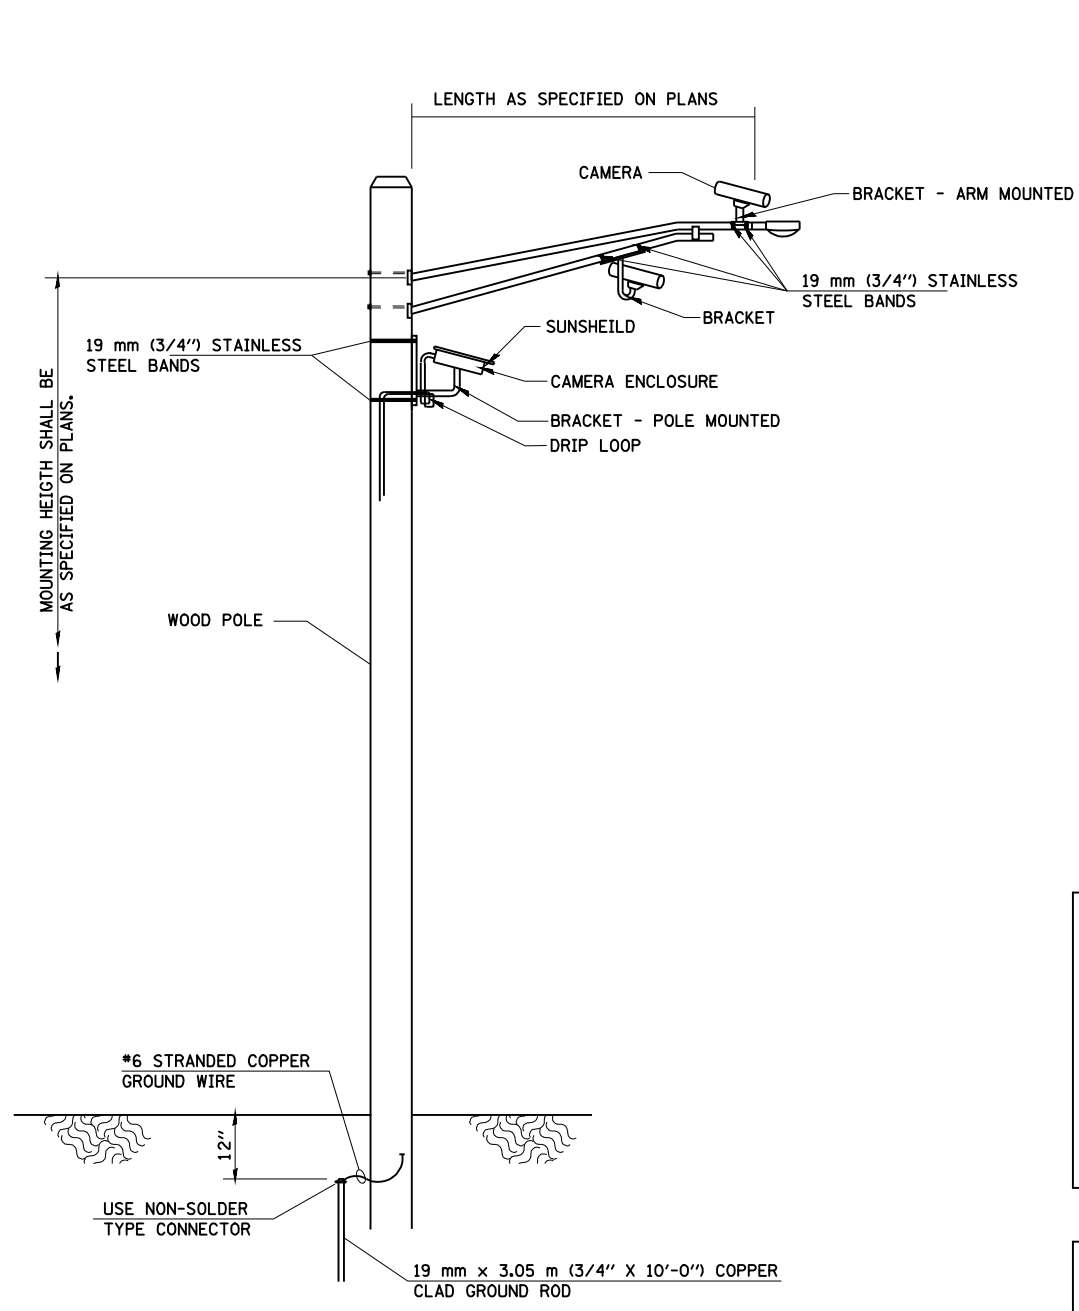
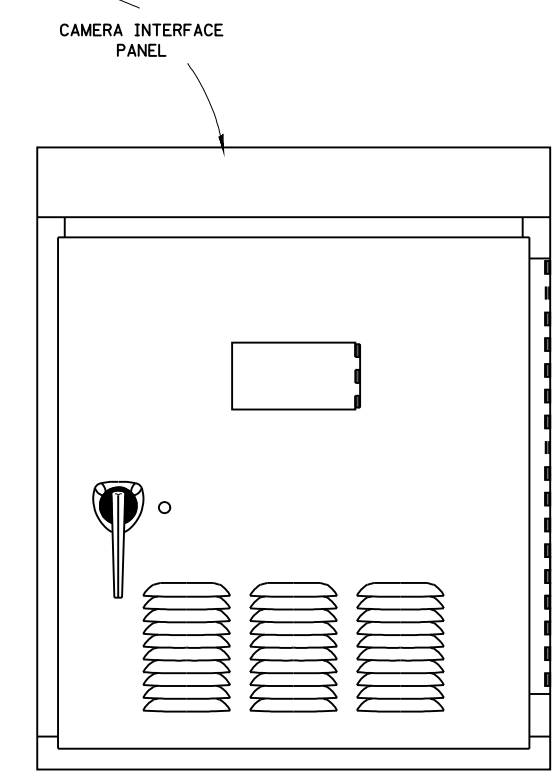


| FAU RTE. | SECTION | COUNTY | TOTAL SHEETS | SHEET NO. |
|---------------------|---------|----------|------------------|-----------|
| 8071 | * | SANGAMON | 425 | 275 |
| STA. # | | TO STA. | | |
| FED. ROAD DIST. NO. | | ILLINOIS | FED. AID PROJECT | |
| * (84-9)RS-6; (G)Z | | | | |

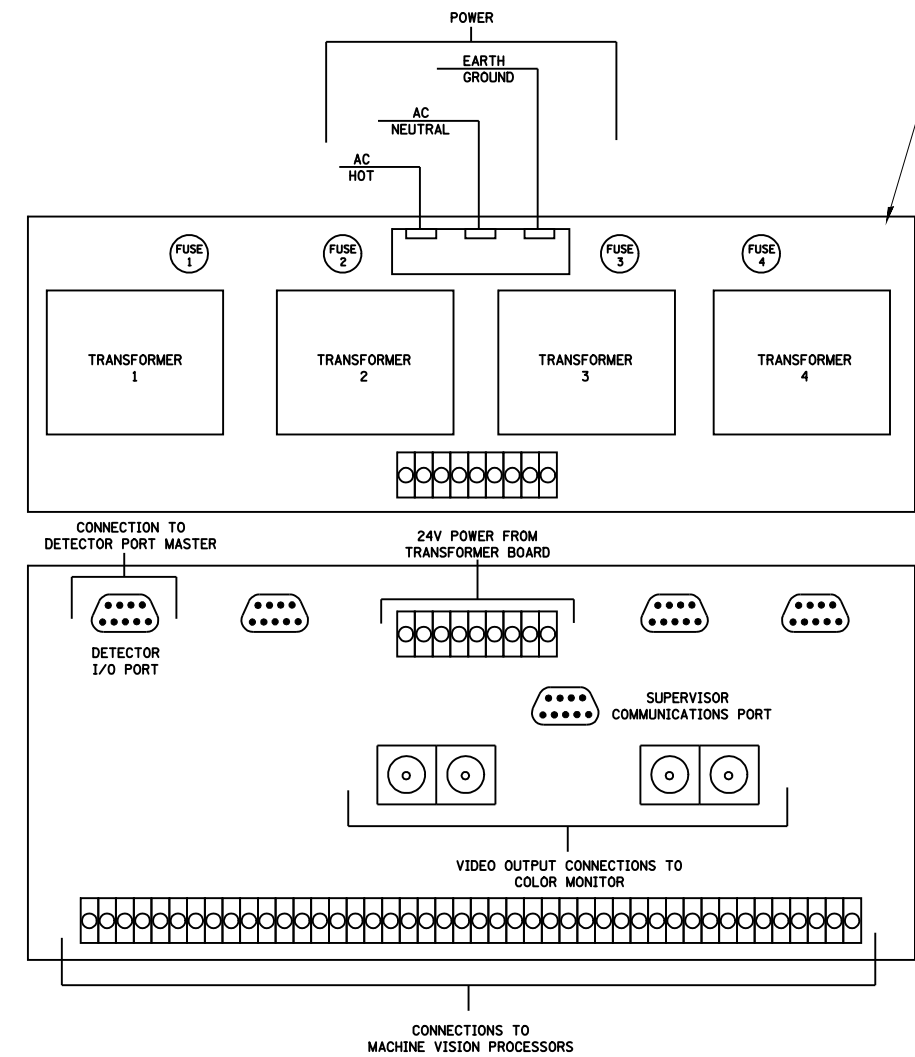

**VIDEO DETECTION SYSTEM INSTALLATION
ARM MOUNTED OR POLE MOUNTED CAMERA**

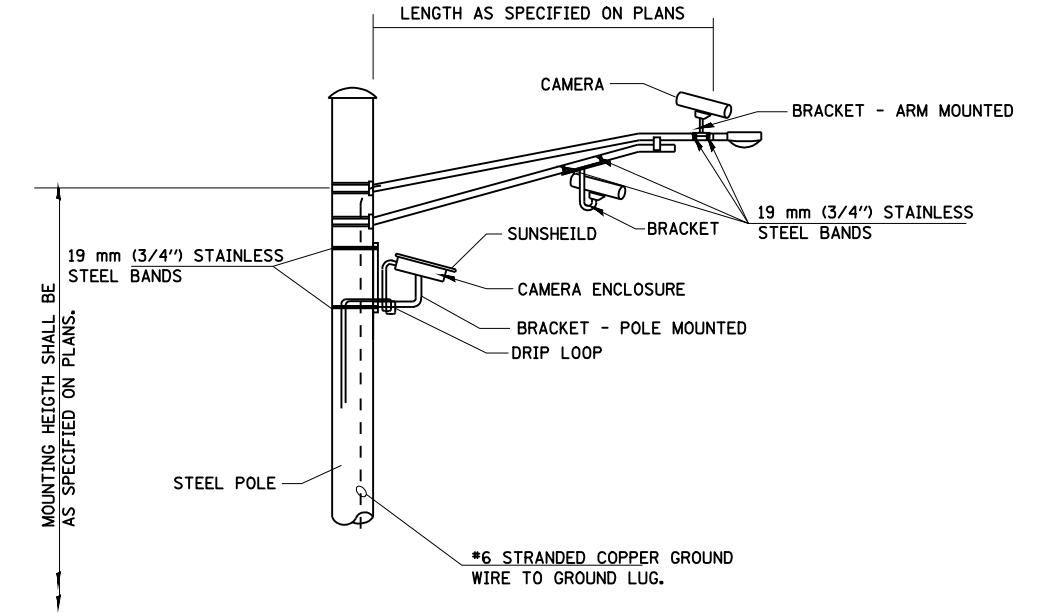

| REVISIONS | |
|-----------|---------|
| NAME | DATE |
| WCD | 31OCT97 |
| | |
| | |
| | |
| | |
| | |
| | |
| | |
| | |
| | |

ILLINOIS DEPARTMENT OF TRANSPORTATION
**VIDEO DETECTION SYSTEM
INSTALLATION DETAIL**
MACARTHUR BLVD
SANGAMON COUNTY

VERT. SCALE: 1" = 12'
HORIZ. SCALE: 1" = 10'
DATE MARCH 12, 1996

DRAWN BY IDOT
CHECKED BY WCD

Mar-20-2008 08:43:02AM
 #FILE#
 LAYOUT IDOT 00/00/06
 DRAWN IDOT 00/00/06
 REVIEWED IDOT 00/00/06