
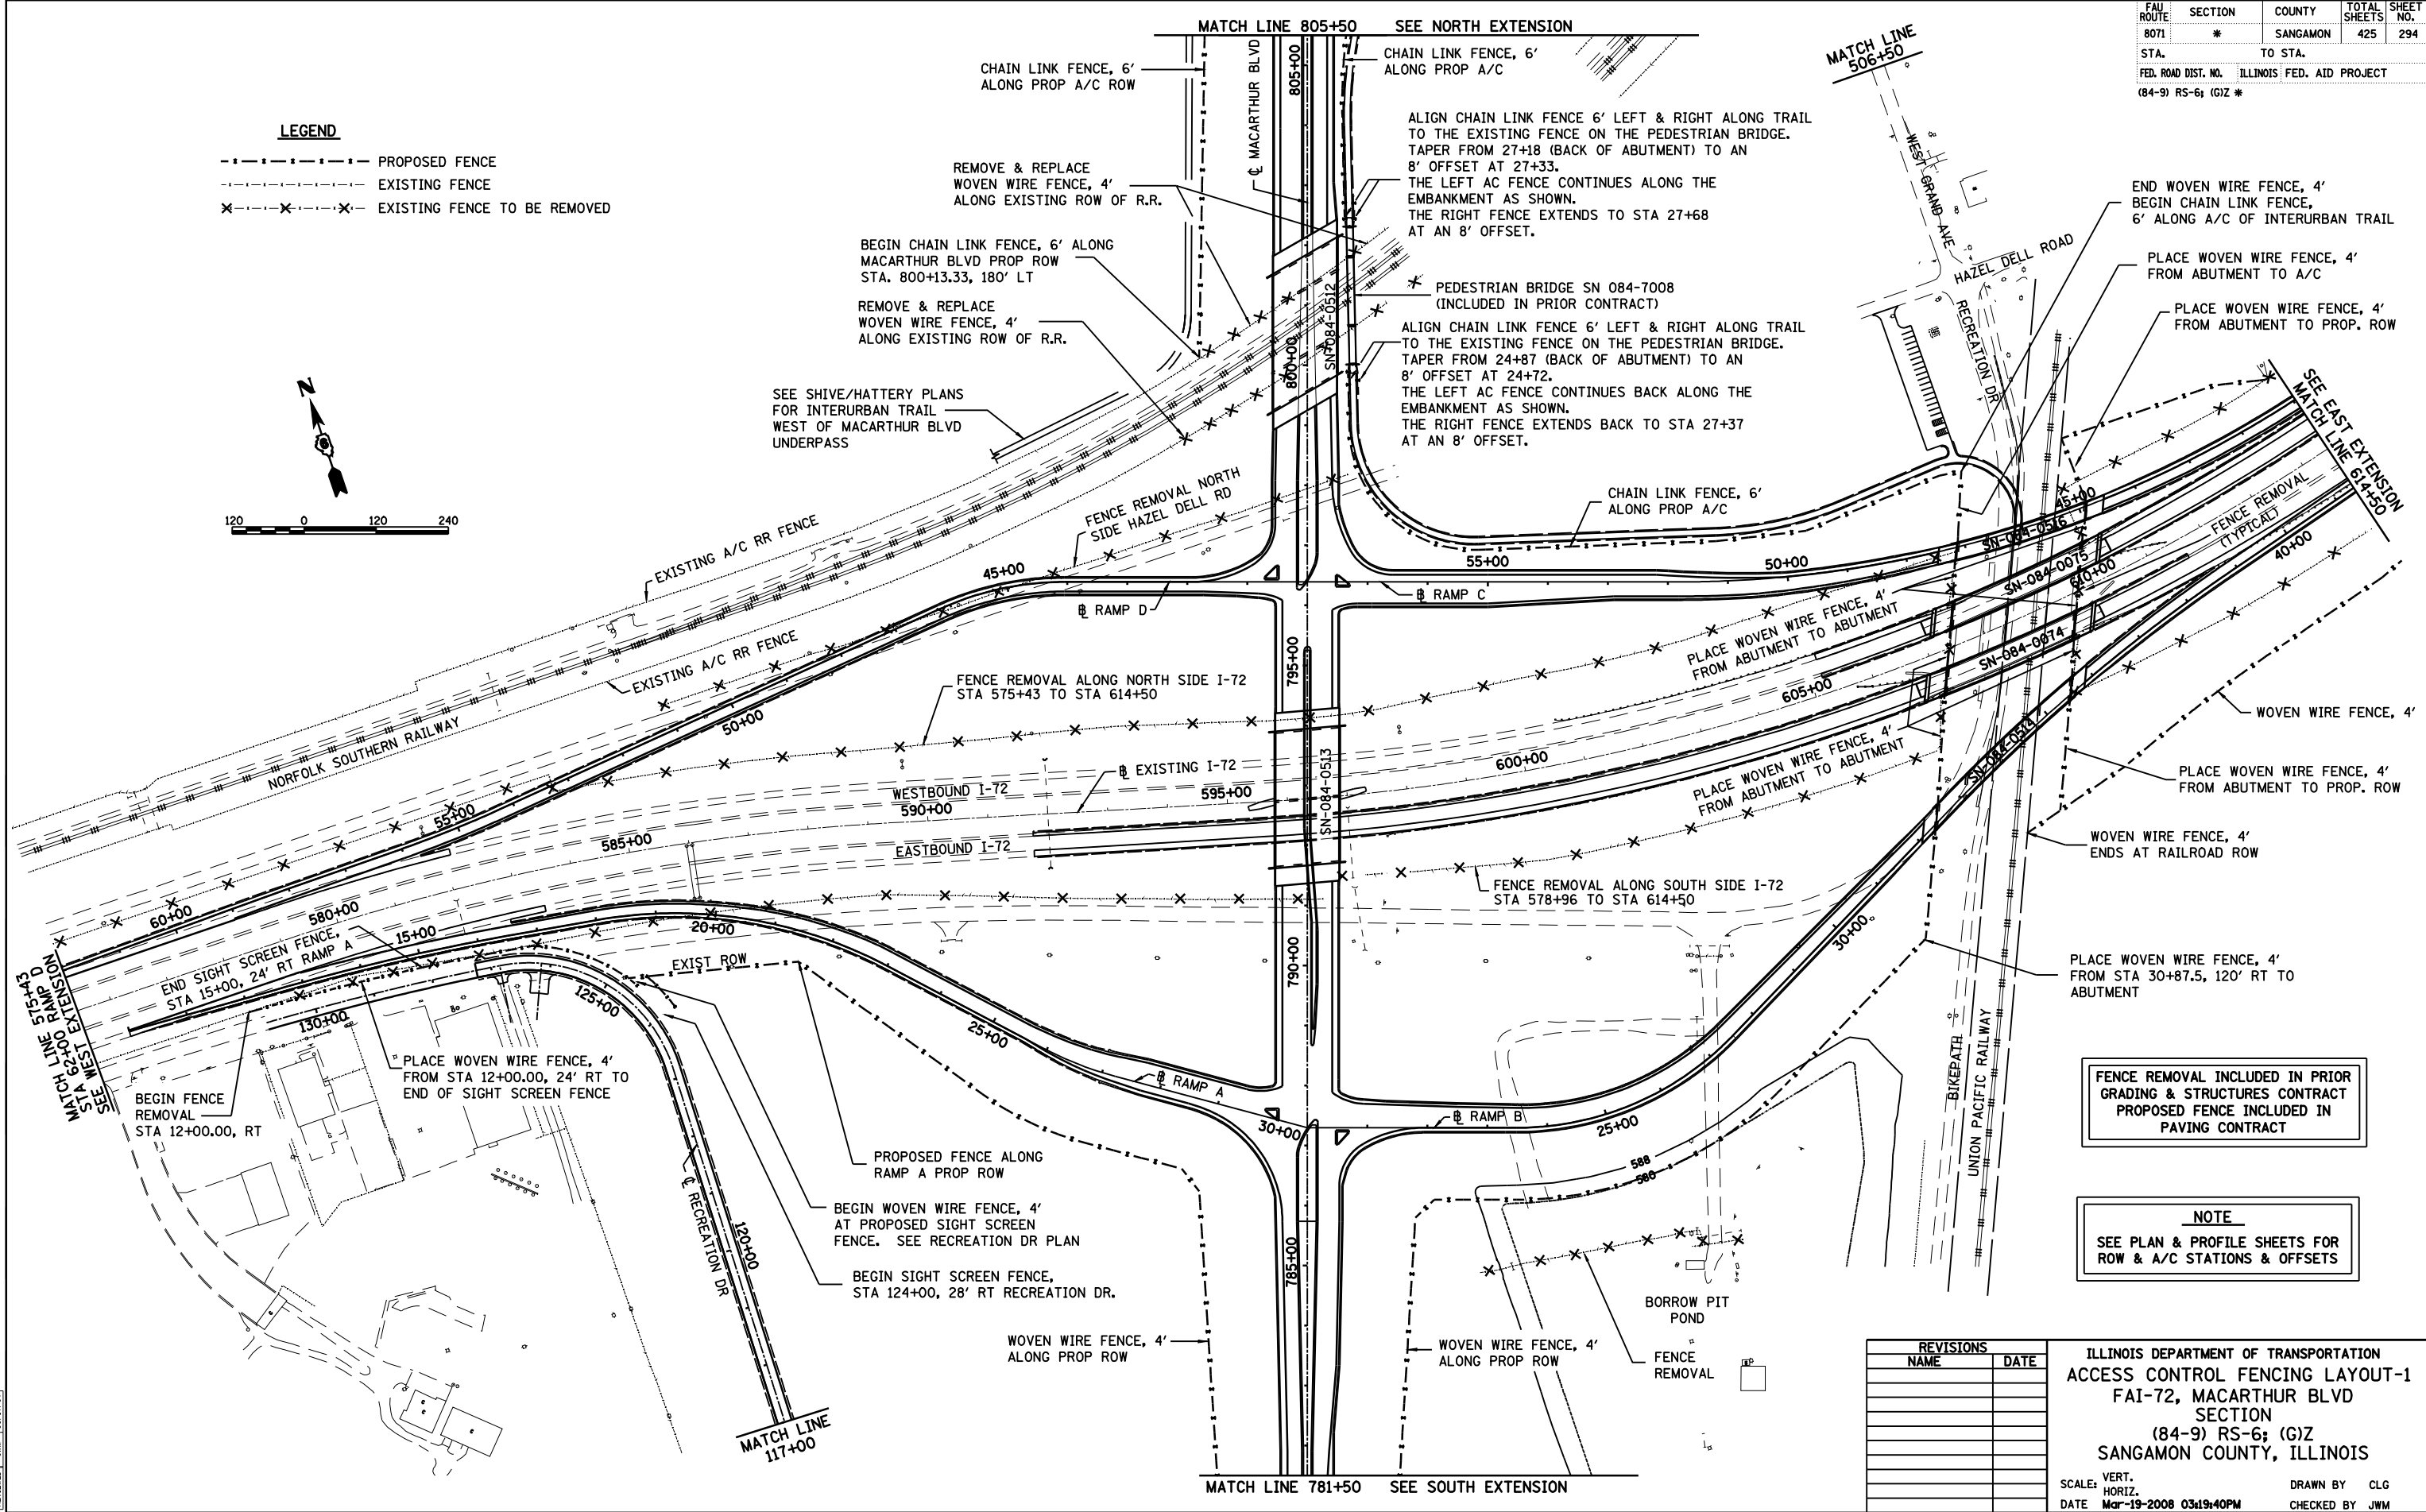


FAU ROUTE	SECTION	COUNTY	TOTAL SHEETS	SHEET NO.
8071	*	SANGAMON	425	294
STA.		TO STA.		
FED. ROAD DIST. NO.		ILLINOIS FED. AID PROJECT		
(84-9) RS-6; (G)Z *				

**LEGEND**

- - - - - PROPOSED FENCE
- - - - - EXISTING FENCE
- × - - - - × EXISTING FENCE TO BE REMOVED

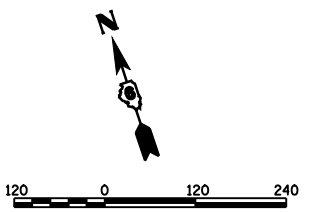

FENCE REMOVAL INCLUDED IN PRIOR GRADING & STRUCTURES CONTRACT PROPOSED FENCE INCLUDED IN PAVING CONTRACT

**NOTE**  
SEE PLAN & PROFILE SHEETS FOR ROW & A/C STATIONS & OFFSETS

REVISIONS	
NAME	DATE

ILLINOIS DEPARTMENT OF TRANSPORTATION  
ACCESS CONTROL FENCING LAYOUT-1  
FAI-72, MACARTHUR BLVD  
SECTION  
(84-9) RS-6; (G)Z  
SANGAMON COUNTY, ILLINOIS

SCALE: VERT. HORIZ.  
DATE: Mar-19-2008 03:19:40PM

DRAWN BY: CLG  
CHECKED BY: JWM

PLAN	SURVEYED	DATE
NOTE BOOK NO.	PLOTTED	BY
NO.	RT. OF WAY CHECKED	
	ADD FILE NAME	



PROFILE	SURVEYED	DATE
NOTE BOOK NO.	PLOTTED	BY
NO.	RT. OF WAY CHECKED	
	STRUCTURE NOTATIONS CHKD	

LAYOUT	CLG	09/17/01
DRAWN	CLG	09/17/01
REVIEWED	JMM	09/17/01

Mar-19-2008 03:19:40PM \$FILE\$