



FAU ROUTE	SECTION	COUNTY	TOTAL SHEETS	SHEET NO.
8071	*	SANGAMON	425	299
STA. 8071		TO STA.		
FED. ROAD DIST. NO.		ILLINOIS	FED. AID PROJECT	
(84-9) RS-6; (G)Z *				

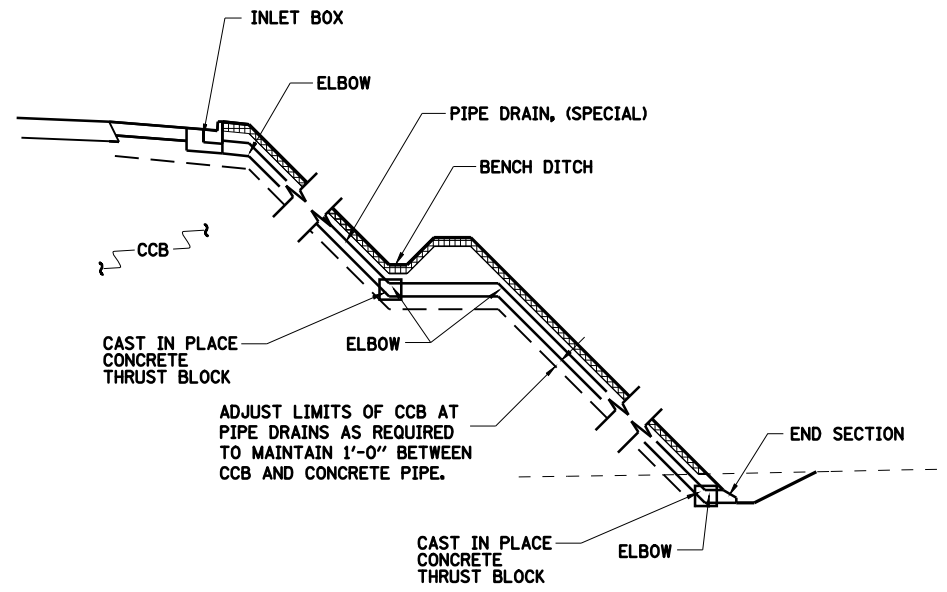

NOTE:
ALL ELBOWS AND THRUST BLOCKS SHALL BE INCLUDED IN THE CONTRACT UNIT PRICE BID FOR PIPE DRAIN, (SPECIAL) OF THE TYPE AND SIZE SPECIFIED


PIPE DRAINS @ BENCH
NOT TO SCALE

NOTE: THIS DETAIL INCLUDED FOR INFORMATION ONLY.

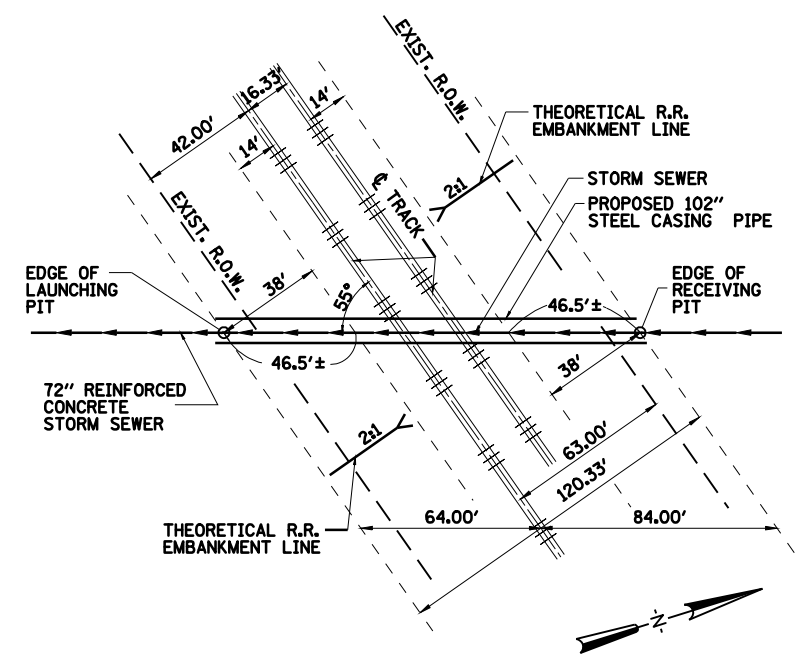


PLAN
MACARTHUR BOULEVARD STORM SEWER BENEATH
NORFOLK SOUTHERN RAILWAY
NOT TO SCALE

NOTE: THIS DETAIL INCLUDED FOR INFORMATION ONLY.

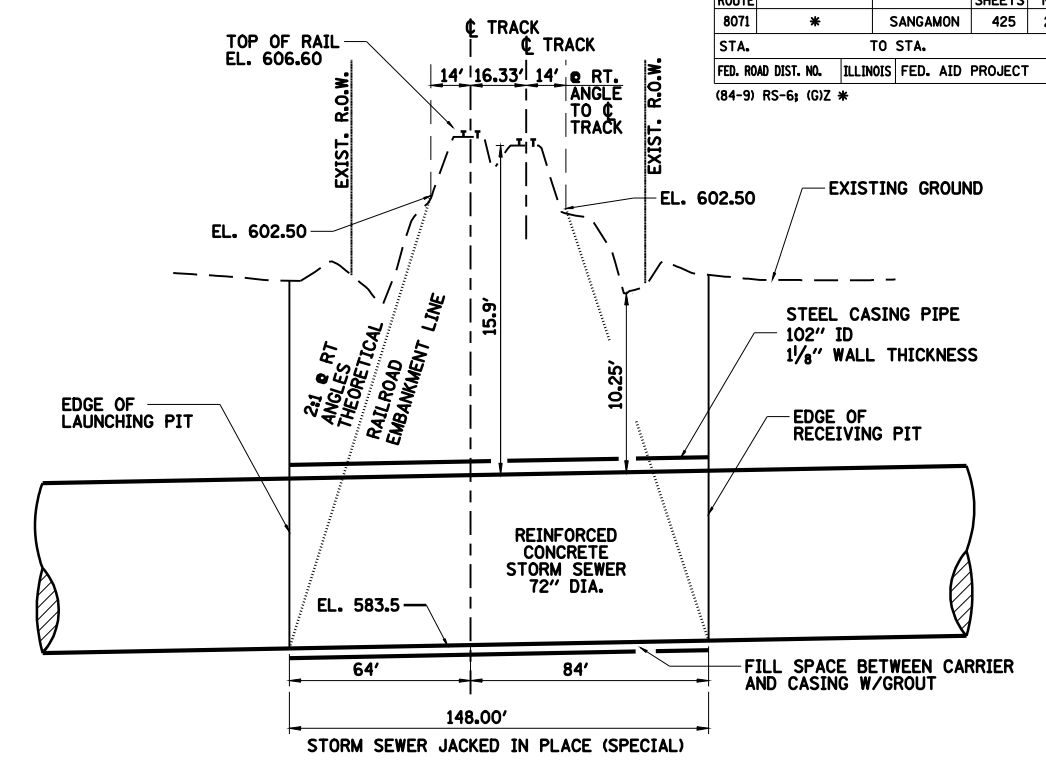

ELEVATION
MACARTHUR BOULEVARD STORM SEWER BENEATH
NORFOLK SOUTHERN RAILWAY
NOT TO SCALE

NOTE: THIS DETAIL INCLUDED FOR INFORMATION ONLY.

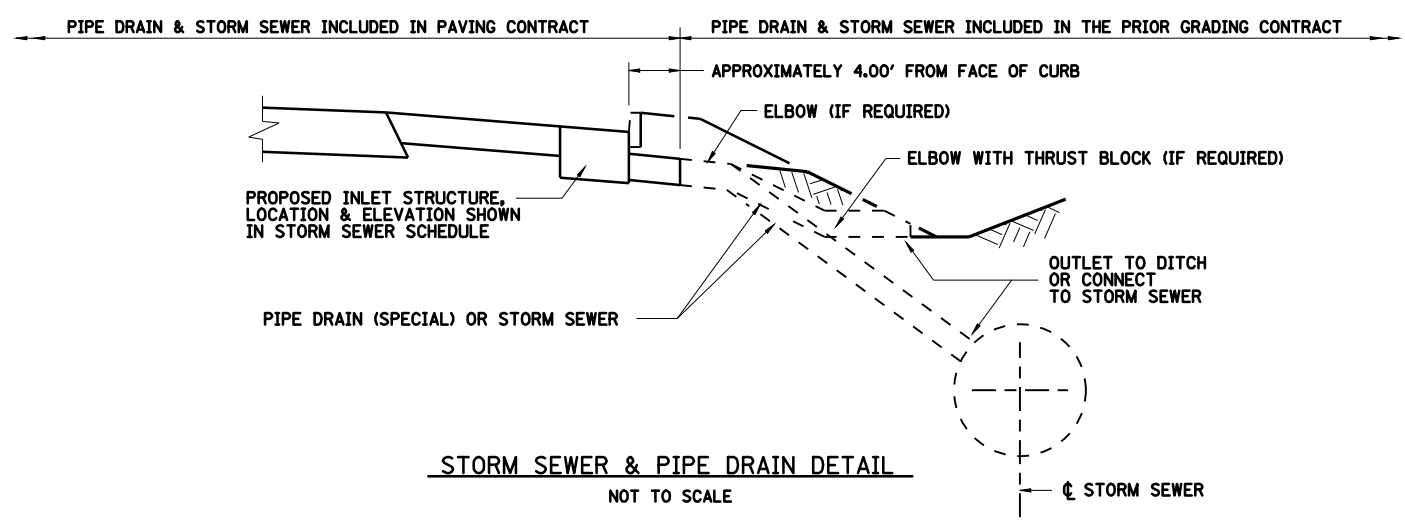

STORM SEWER & PIPE DRAIN DETAIL
NOT TO SCALE

NOTE:
ALL ELBOWS & THRUST BLOCKS SHALL BE INCLUDED IN THE CONTRACT UNIT PRICE FOR STORM SEWER OR PIPE DRAIN (SPECIAL) OF THE TYPE & DIAMETER SPECIFIED.

REVISIONS	
NAME	DATE

ILLINOIS DEPARTMENT OF TRANSPORTATION
PIPE DRAIN & STORM SEWER DETAILS
FAI-72, MACARTHUR BLVD
SECTION
(84-9) RS-6; (G)Z
SANGAMON COUNTY, ILLINOIS

SCALE: VERT. _____
HORIZ. _____
DATE: Mar-19-2008 03:20:01PM

DRAWN BY: CLG
CHECKED BY: JWM