


BY \_\_\_\_\_ DATE \_\_\_\_\_  
 SURVEYED \_\_\_\_\_  
 PLOTTED \_\_\_\_\_  
 NOTE BOOK \_\_\_\_\_  
 NO. \_\_\_\_\_  
 AREAS CHECKED \_\_\_\_\_

BY \_\_\_\_\_ DATE \_\_\_\_\_  
 SURVEYED \_\_\_\_\_  
 PLOTTED \_\_\_\_\_  
 NOTE BOOK \_\_\_\_\_  
 NO. \_\_\_\_\_  
 AREAS CHECKED \_\_\_\_\_

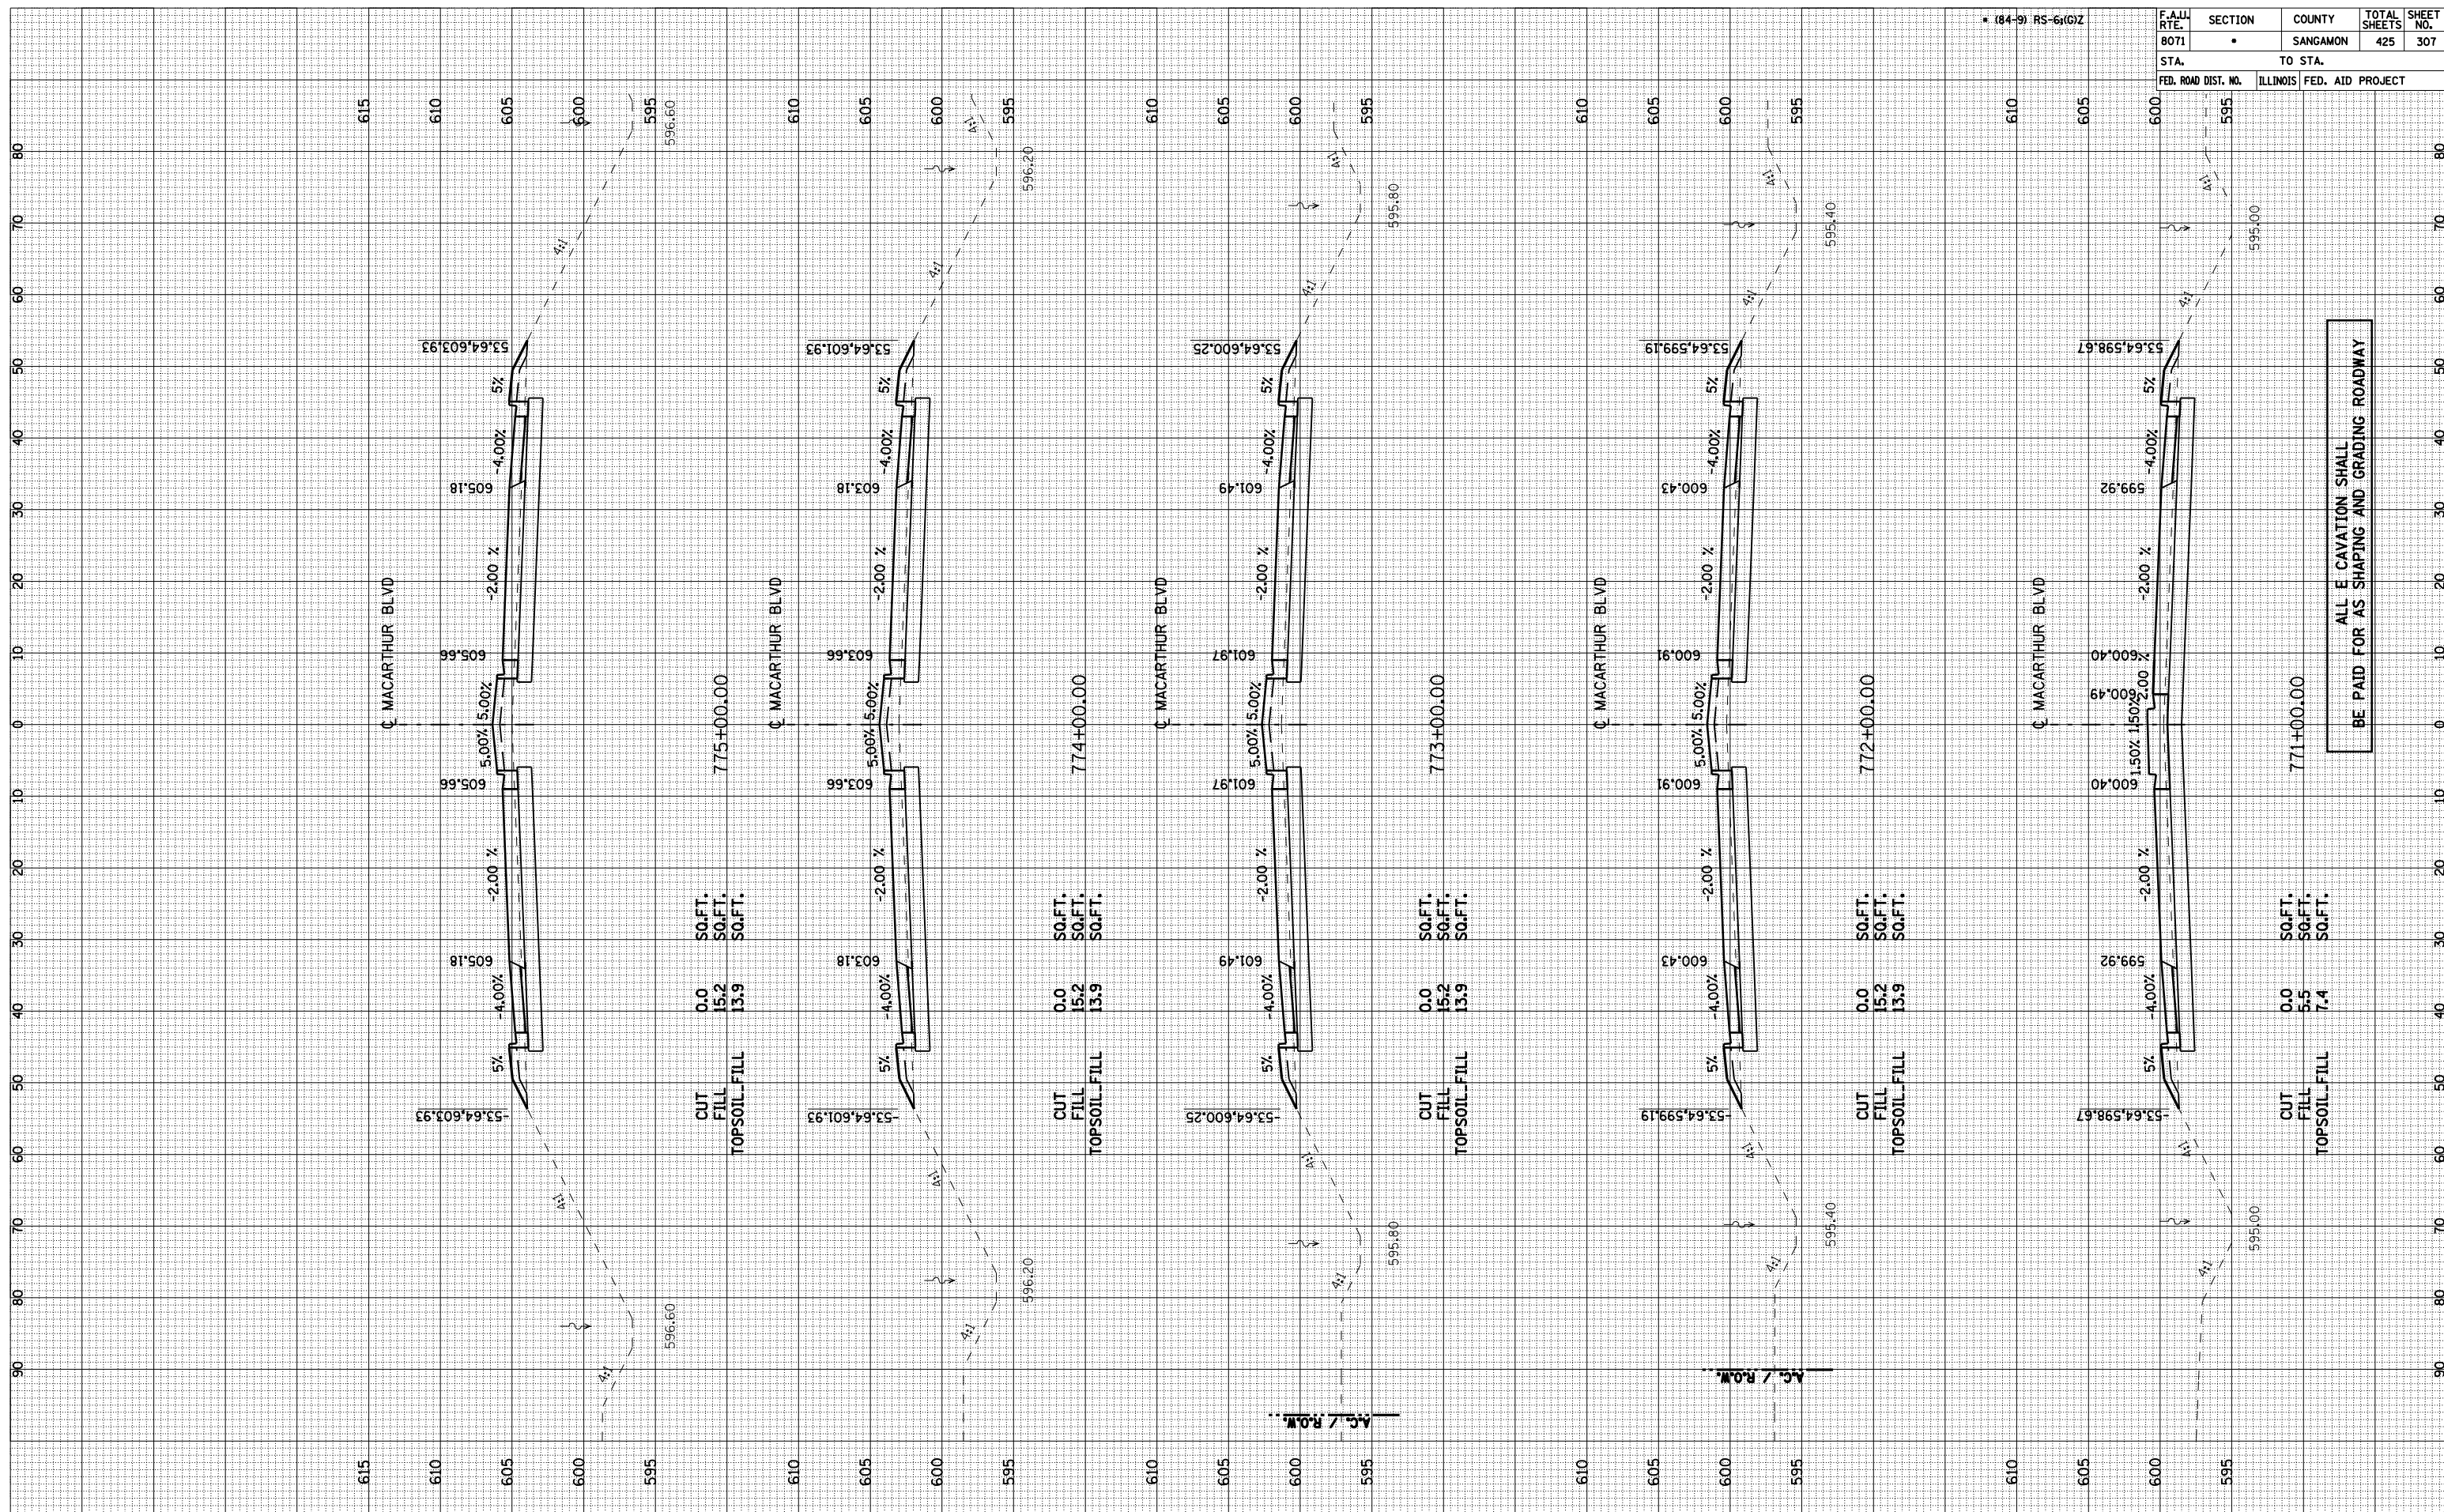

F.A. RTE. 8071	SECTION •	COUNTY SANGAMON	TOTAL SHEETS 425	SHEET NO. 307
STA. 600		TO STA. 595		
FED. ROAD DIST. NO.		ILLINOIS FED. AID PROJECT		

ALL E CAVATION SHALL  
 BE PAID FOR AS SHAPING AND GRADING ROADWAY

MACARTHUR BLVD-1