


BY \_\_\_\_\_ DATE \_\_\_\_\_  
 SURVEYED \_\_\_\_\_  
 PLOTTED \_\_\_\_\_  
 NOTE BOOK \_\_\_\_\_  
 AREAS CHECKED \_\_\_\_\_

BY \_\_\_\_\_ DATE \_\_\_\_\_  
 SURVEYED \_\_\_\_\_  
 PLOTTED \_\_\_\_\_  
 NOTE BOOK \_\_\_\_\_  
 AREAS CHECKED \_\_\_\_\_

F.A. ILL. RTE.	SECTION	COUNTY	TOTAL SHEETS	SHEET NO.
8071	•	SANGAMON	425	312
STA.		TO STA.		
FED. ROAD DIST. NO.	ILLINOIS	FED. AID PROJECT		
	615	610		

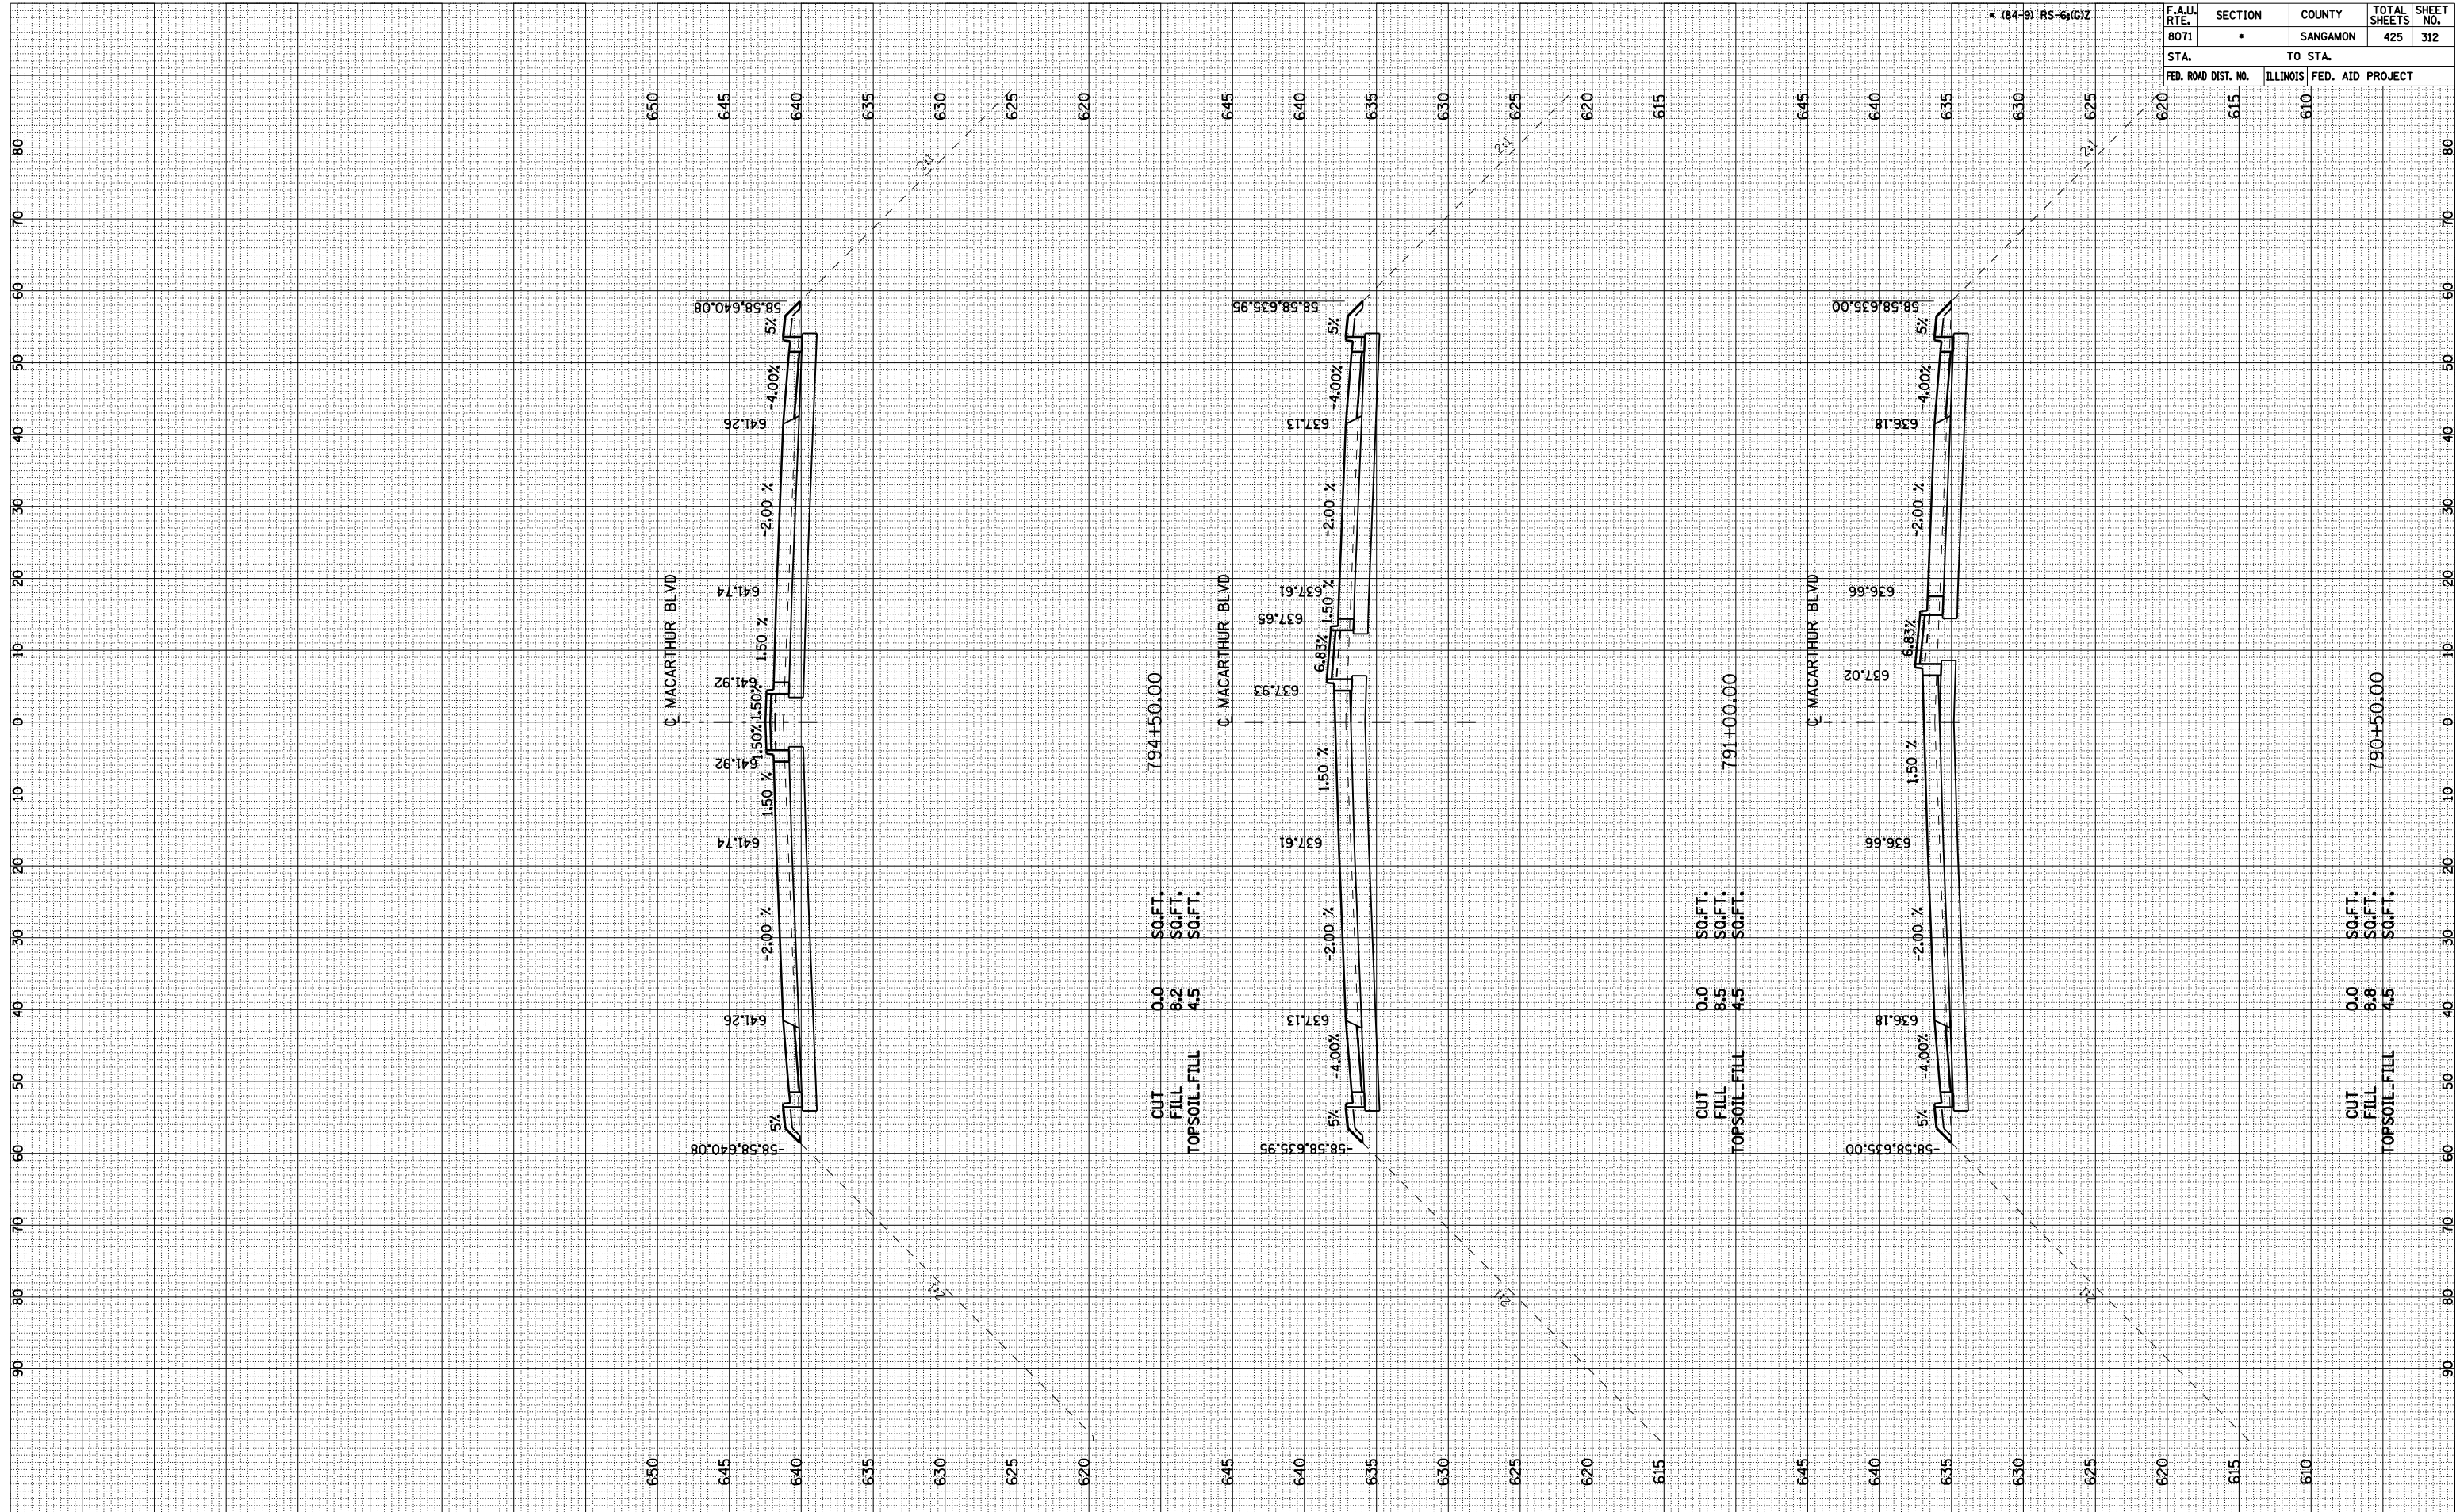

794+50.00  
 CUT 0.0 SQ.FT.  
 FILL 8.2 SQ.FT.  
 TOPSOIL-FILL 4.5 SQ.FT.

791+00.00  
 CUT 0.0 SQ.FT.  
 FILL 8.5 SQ.FT.  
 TOPSOIL-FILL 4.5 SQ.FT.

790+50.00  
 CUT 0.0 SQ.FT.  
 FILL 8.8 SQ.FT.  
 TOPSOIL-FILL 4.5 SQ.FT.