


F.A.I.L. RTE.	SECTION	COUNTY	TOTAL SHEETS	SHEET NO.
8071	*	SANGAMON	425	314
STA.	TO STA.			
FED. ROAD DIST. NO.	ILLINOIS	FED. AID PROJECT		

* 184-9 RS-6(C)Z

MACARTHUR BLVD-8

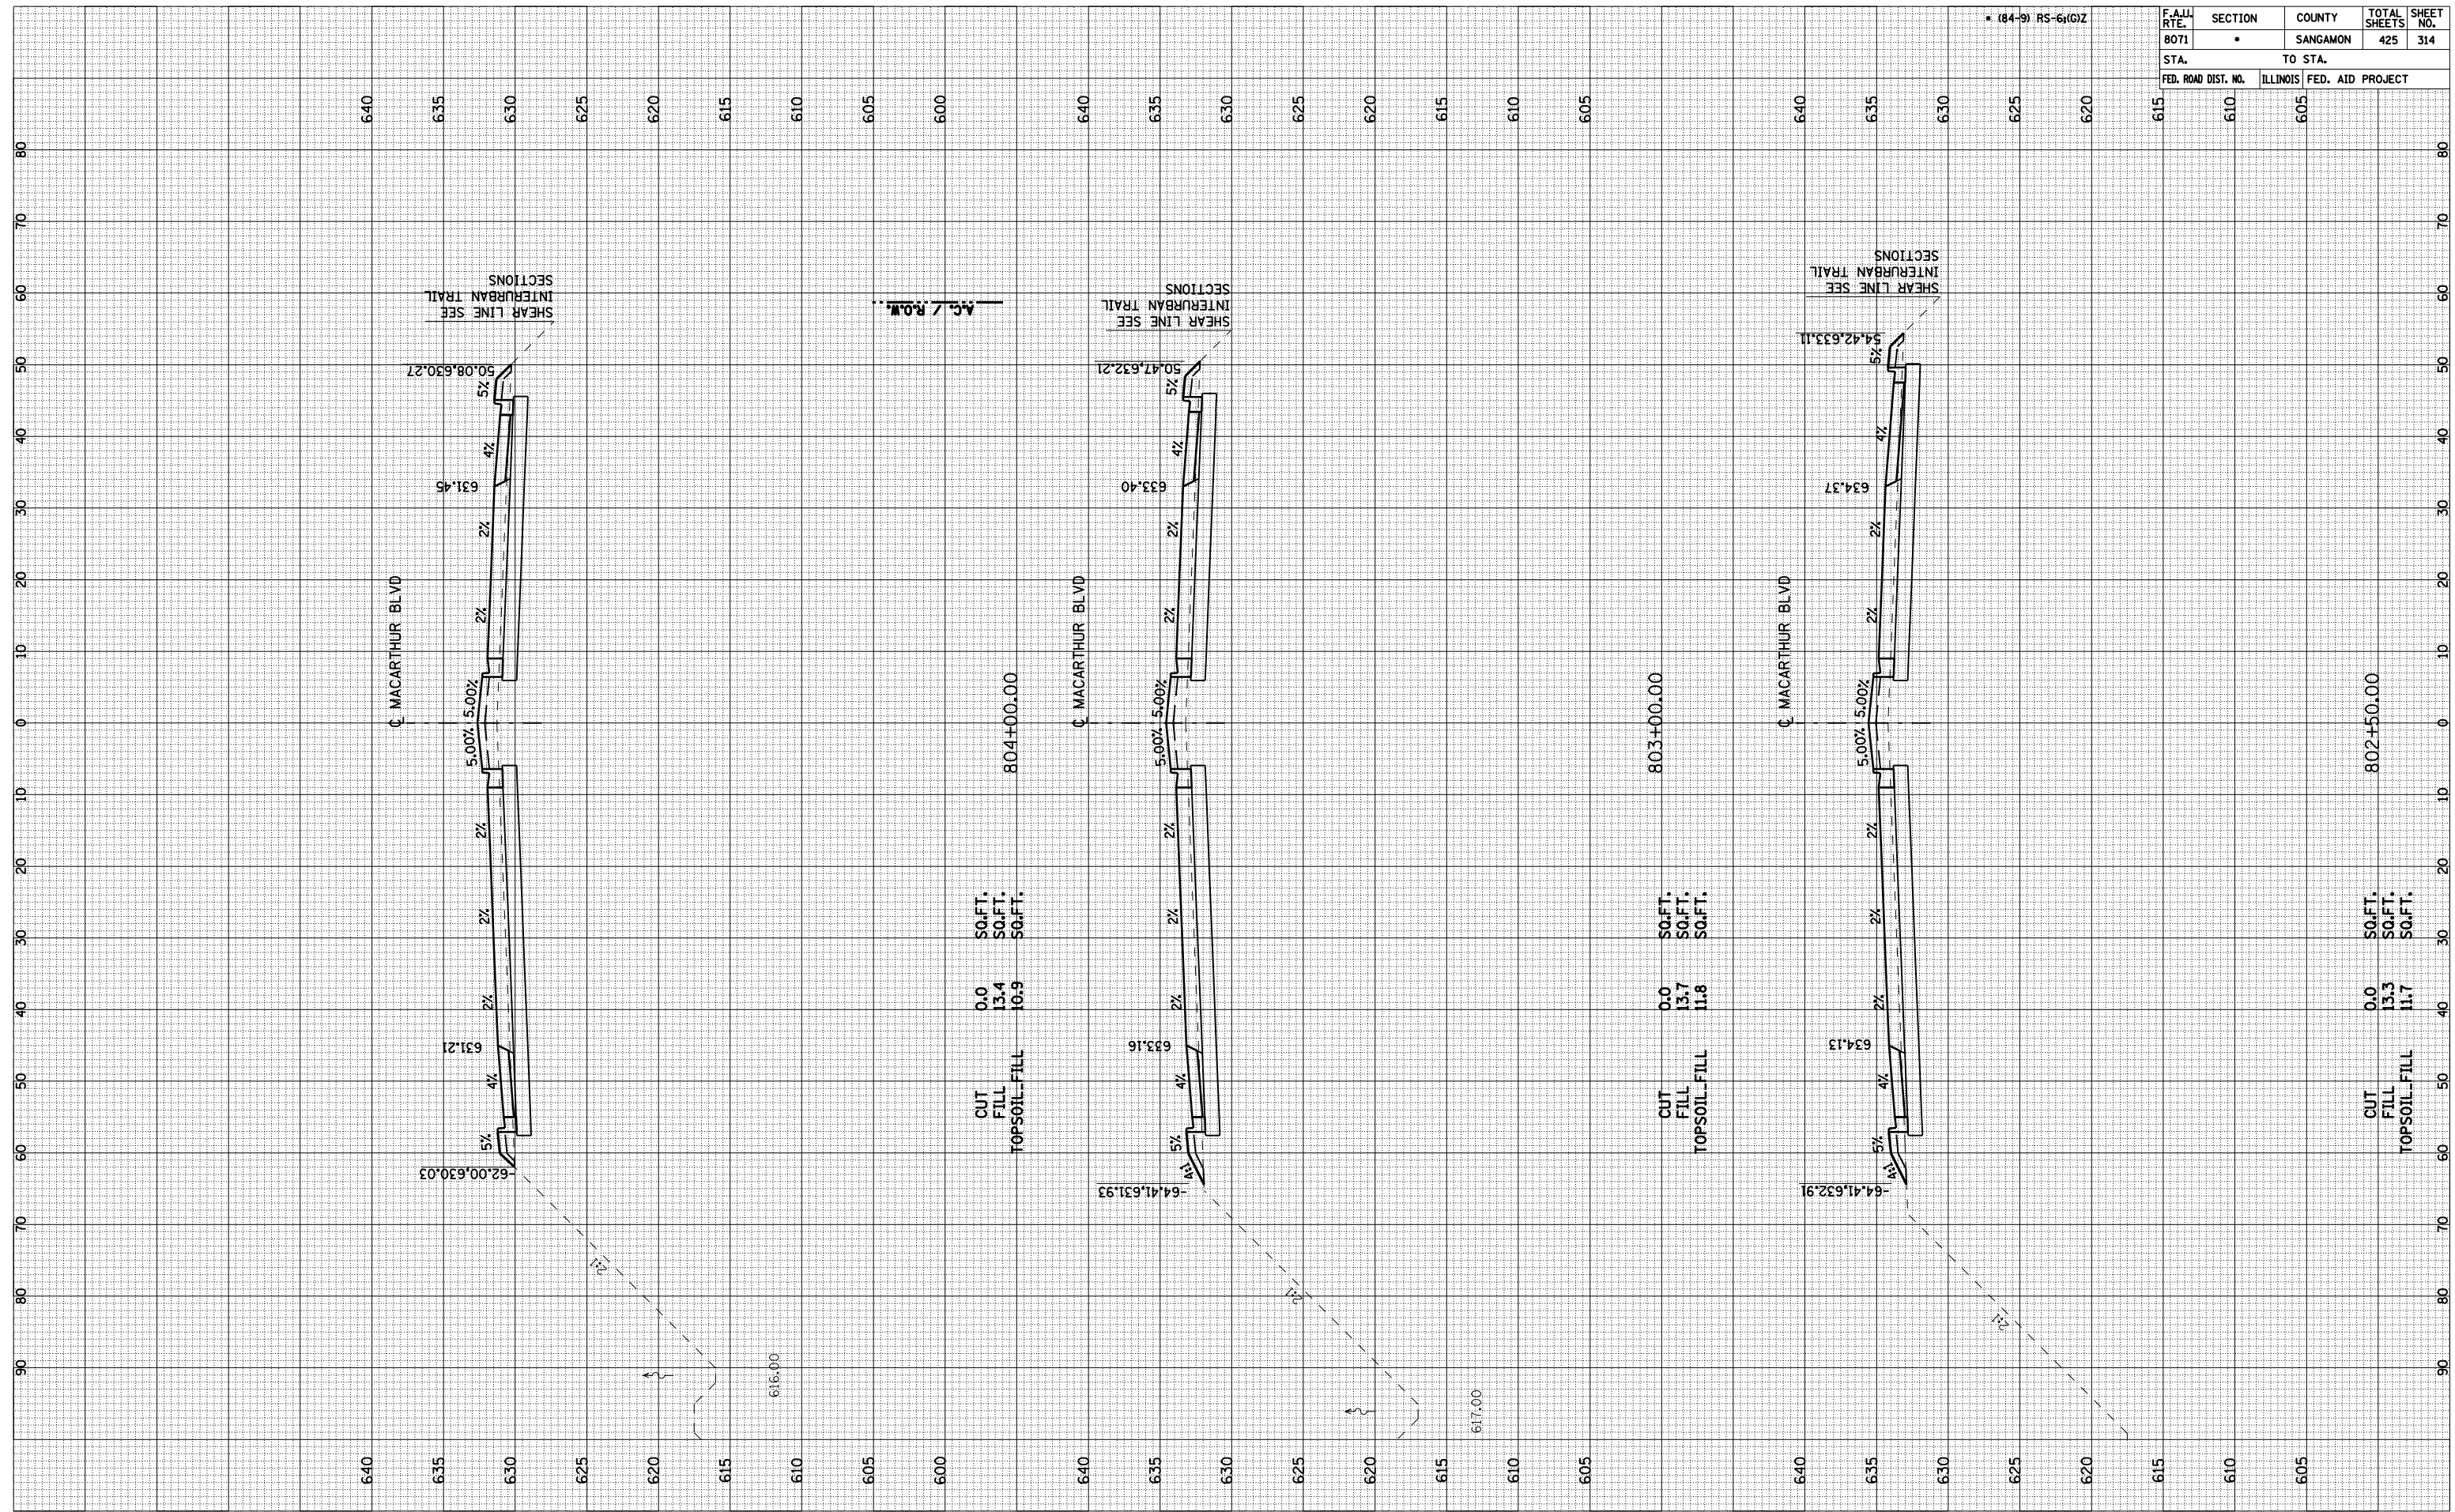

804+00.00

803+00.00

802+50.00

CUT 0.0 SQ.FT.
FILL 13.4 SQ.FT.
TOPSOIL-FILL 10.9 SQ.FT.

CUT 0.0 SQ.FT.
FILL 13.7 SQ.FT.
TOPSOIL-FILL 11.8 SQ.FT.

CUT 0.0 SQ.FT.
FILL 13.3 SQ.FT.
TOPSOIL-FILL 11.7 SQ.FT.

BY: _____ DATE: _____

SURVEYED	SURVEYED
PLOTTED	PLOTTED
NOTE BOOK	NOTE BOOK
AREAS CHECKED	AREAS CHECKED
NO.	NO.

BY: _____ DATE: _____

SURVEYED	SURVEYED
PLOTTED	PLOTTED
NOTE BOOK	NOTE BOOK
AREAS CHECKED	AREAS CHECKED
NO.	NO.