


BY \_\_\_\_\_ DATE \_\_\_\_\_  
 SURVEYED \_\_\_\_\_  
 PLOTTED \_\_\_\_\_  
 NOTE BOOK \_\_\_\_\_  
 AREAS CHECKED \_\_\_\_\_

BY \_\_\_\_\_ DATE \_\_\_\_\_  
 SURVEYED \_\_\_\_\_  
 PLOTTED \_\_\_\_\_  
 NOTE BOOK \_\_\_\_\_  
 AREAS CHECKED \_\_\_\_\_

F.A. RTE.	SECTION	COUNTY	TOTAL SHEETS	SHEET NO.
8071	•	SANGAMON	425	315
STA.		TO STA.		
FED. ROAD DIST. NO.	ILLINOIS	FED. AID PROJECT		
610	605	600		

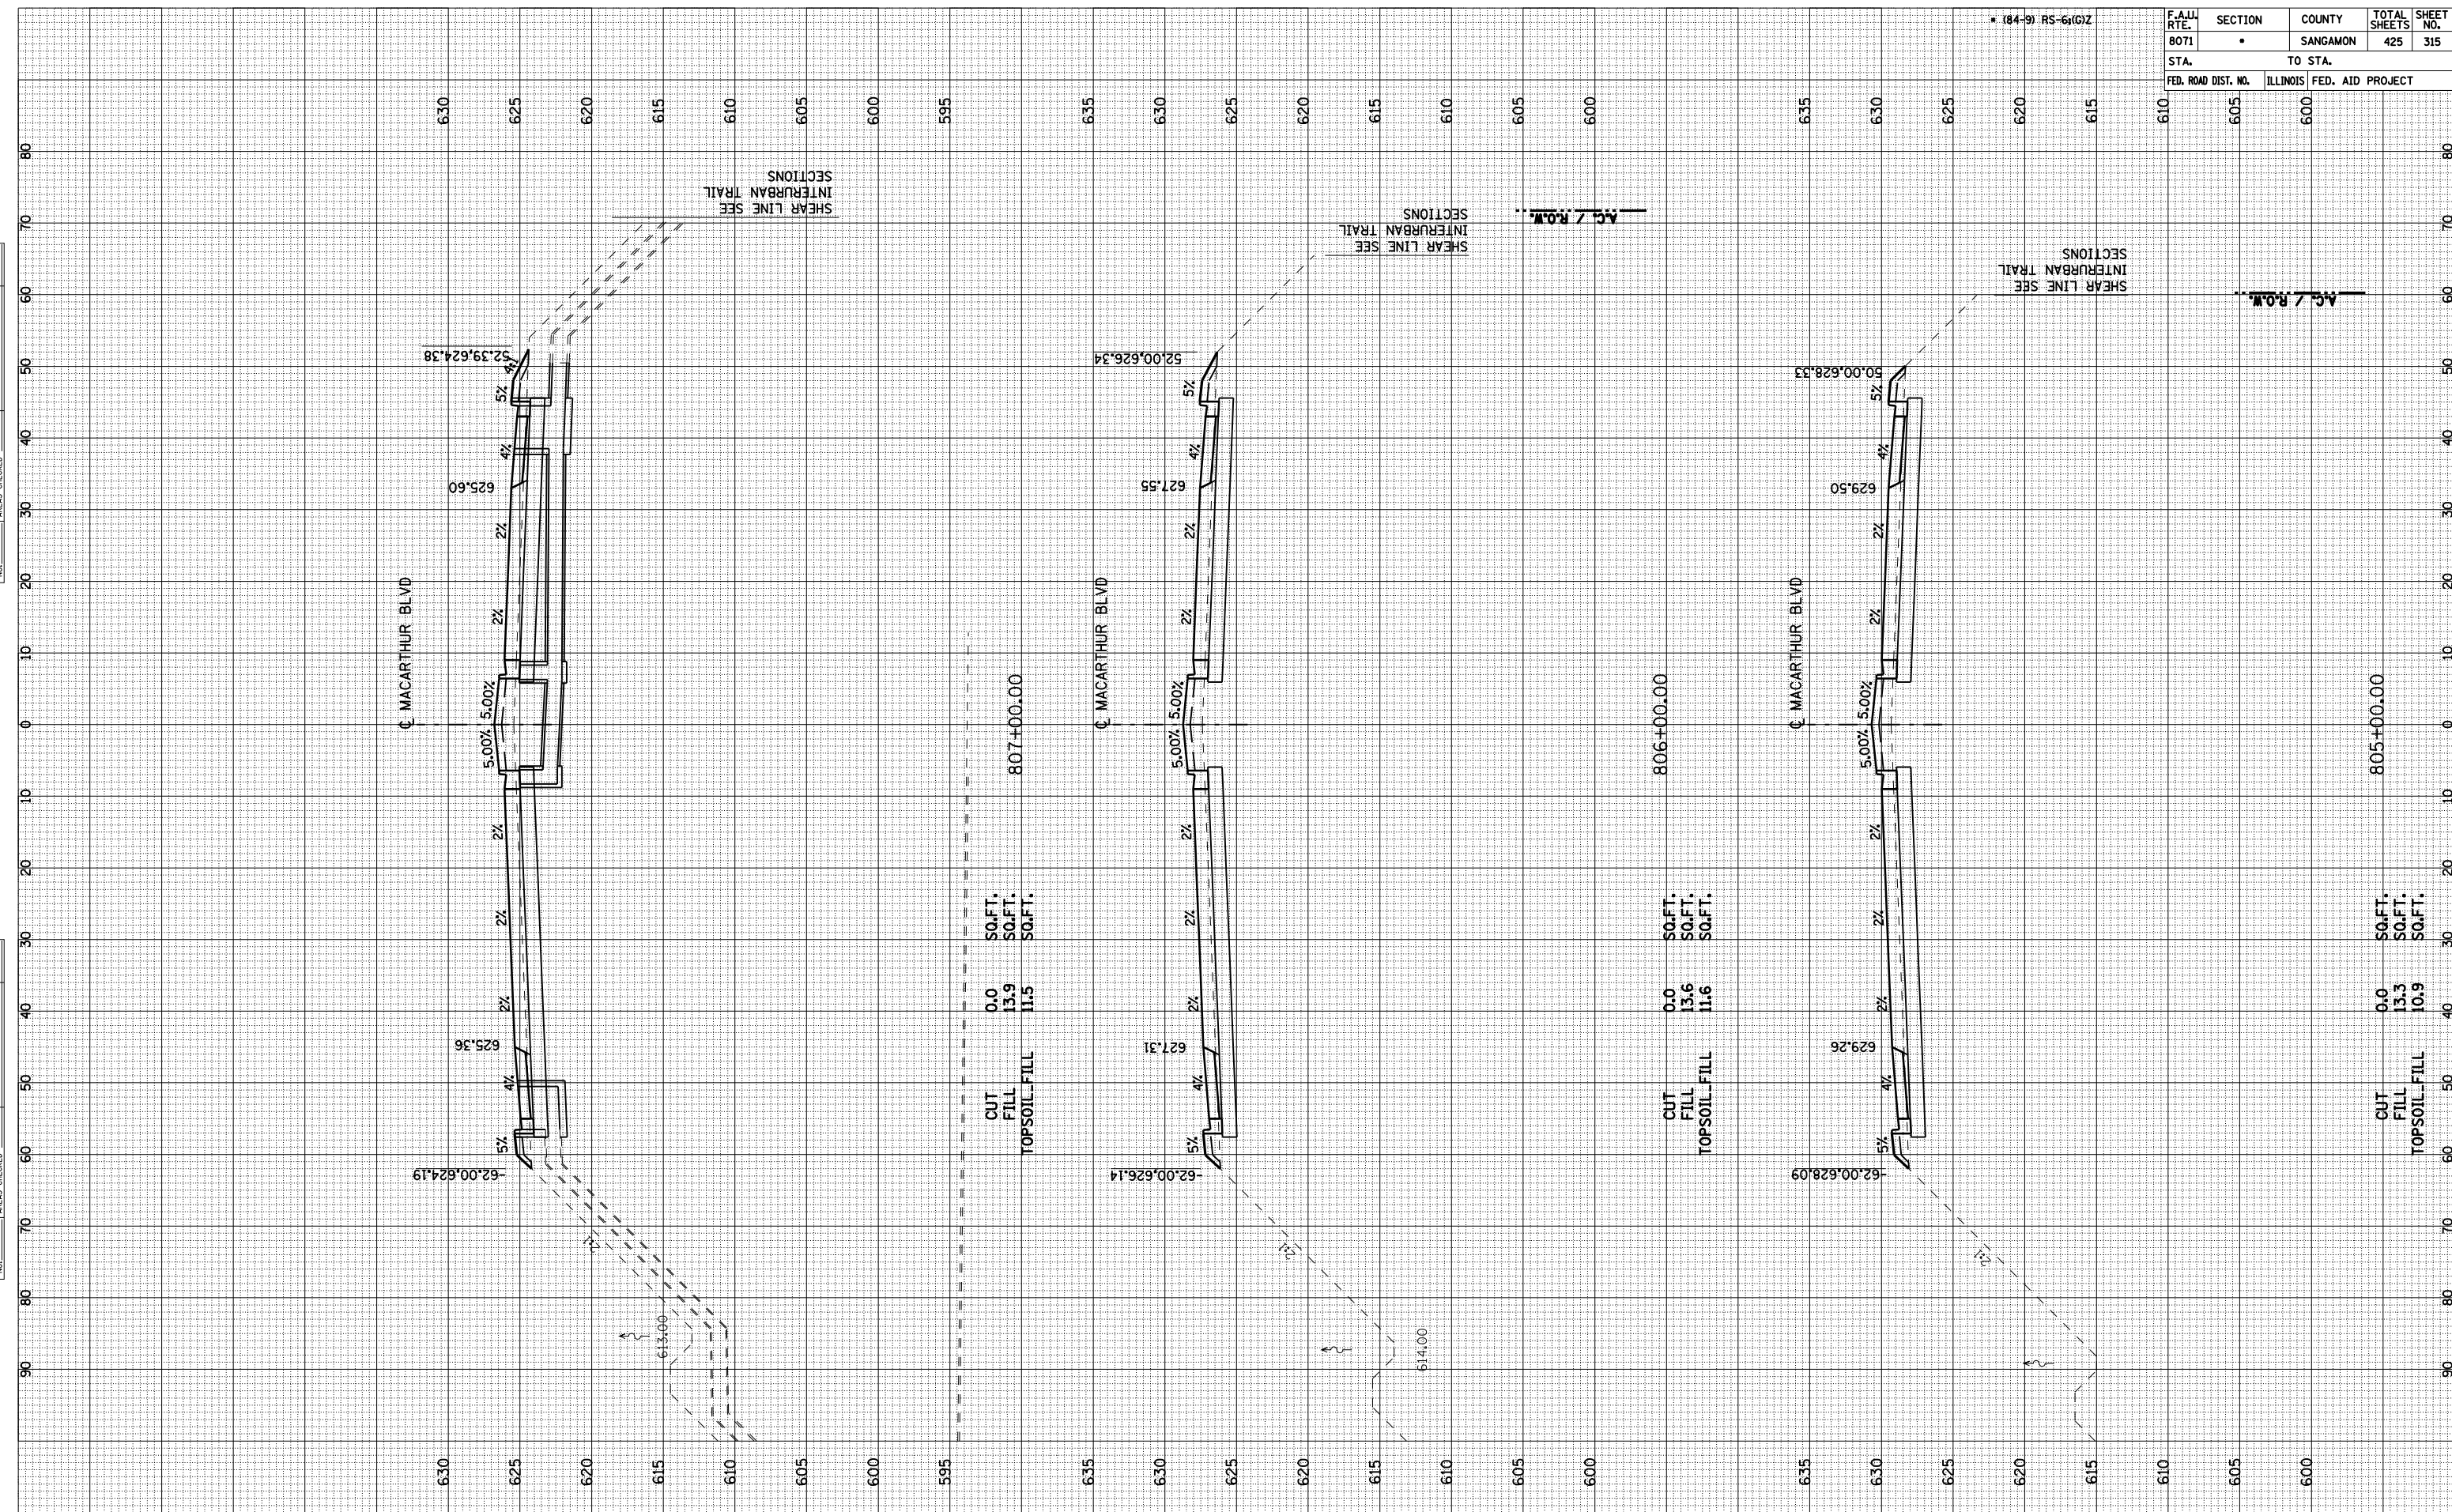

807+00.00  
 CUT 0.0 SQ.FT.  
 FILL 13.9 SQ.FT.  
 TOPSOIL-FILL 11.5 SQ.FT.

806+00.00  
 CUT 0.0 SQ.FT.  
 FILL 13.6 SQ.FT.  
 TOPSOIL-FILL 11.6 SQ.FT.

805+00.00  
 CUT 0.0 SQ.FT.  
 FILL 13.3 SQ.FT.  
 TOPSOIL-FILL 10.9 SQ.FT.