


FINAL SURVEY	SURVEYED	BY	DATE
NOTE BOOK	PLOTTED		
NO.	DATE		
	AREAS CHECKED		

ORIGINAL SURVEY	SURVEYED	BY	DATE
NOTE BOOK	PLOTTED		
NO.	DATE		
	AREAS CHECKED		

F.A. RTE.	SECTION	COUNTY	TOTAL SHEETS	SHEET NO.
8071	•	SANGAMON	425	323
STA.	TO STA.			
FED. ROAD DIST. NO.	ILLINOIS	FED. AID PROJECT		

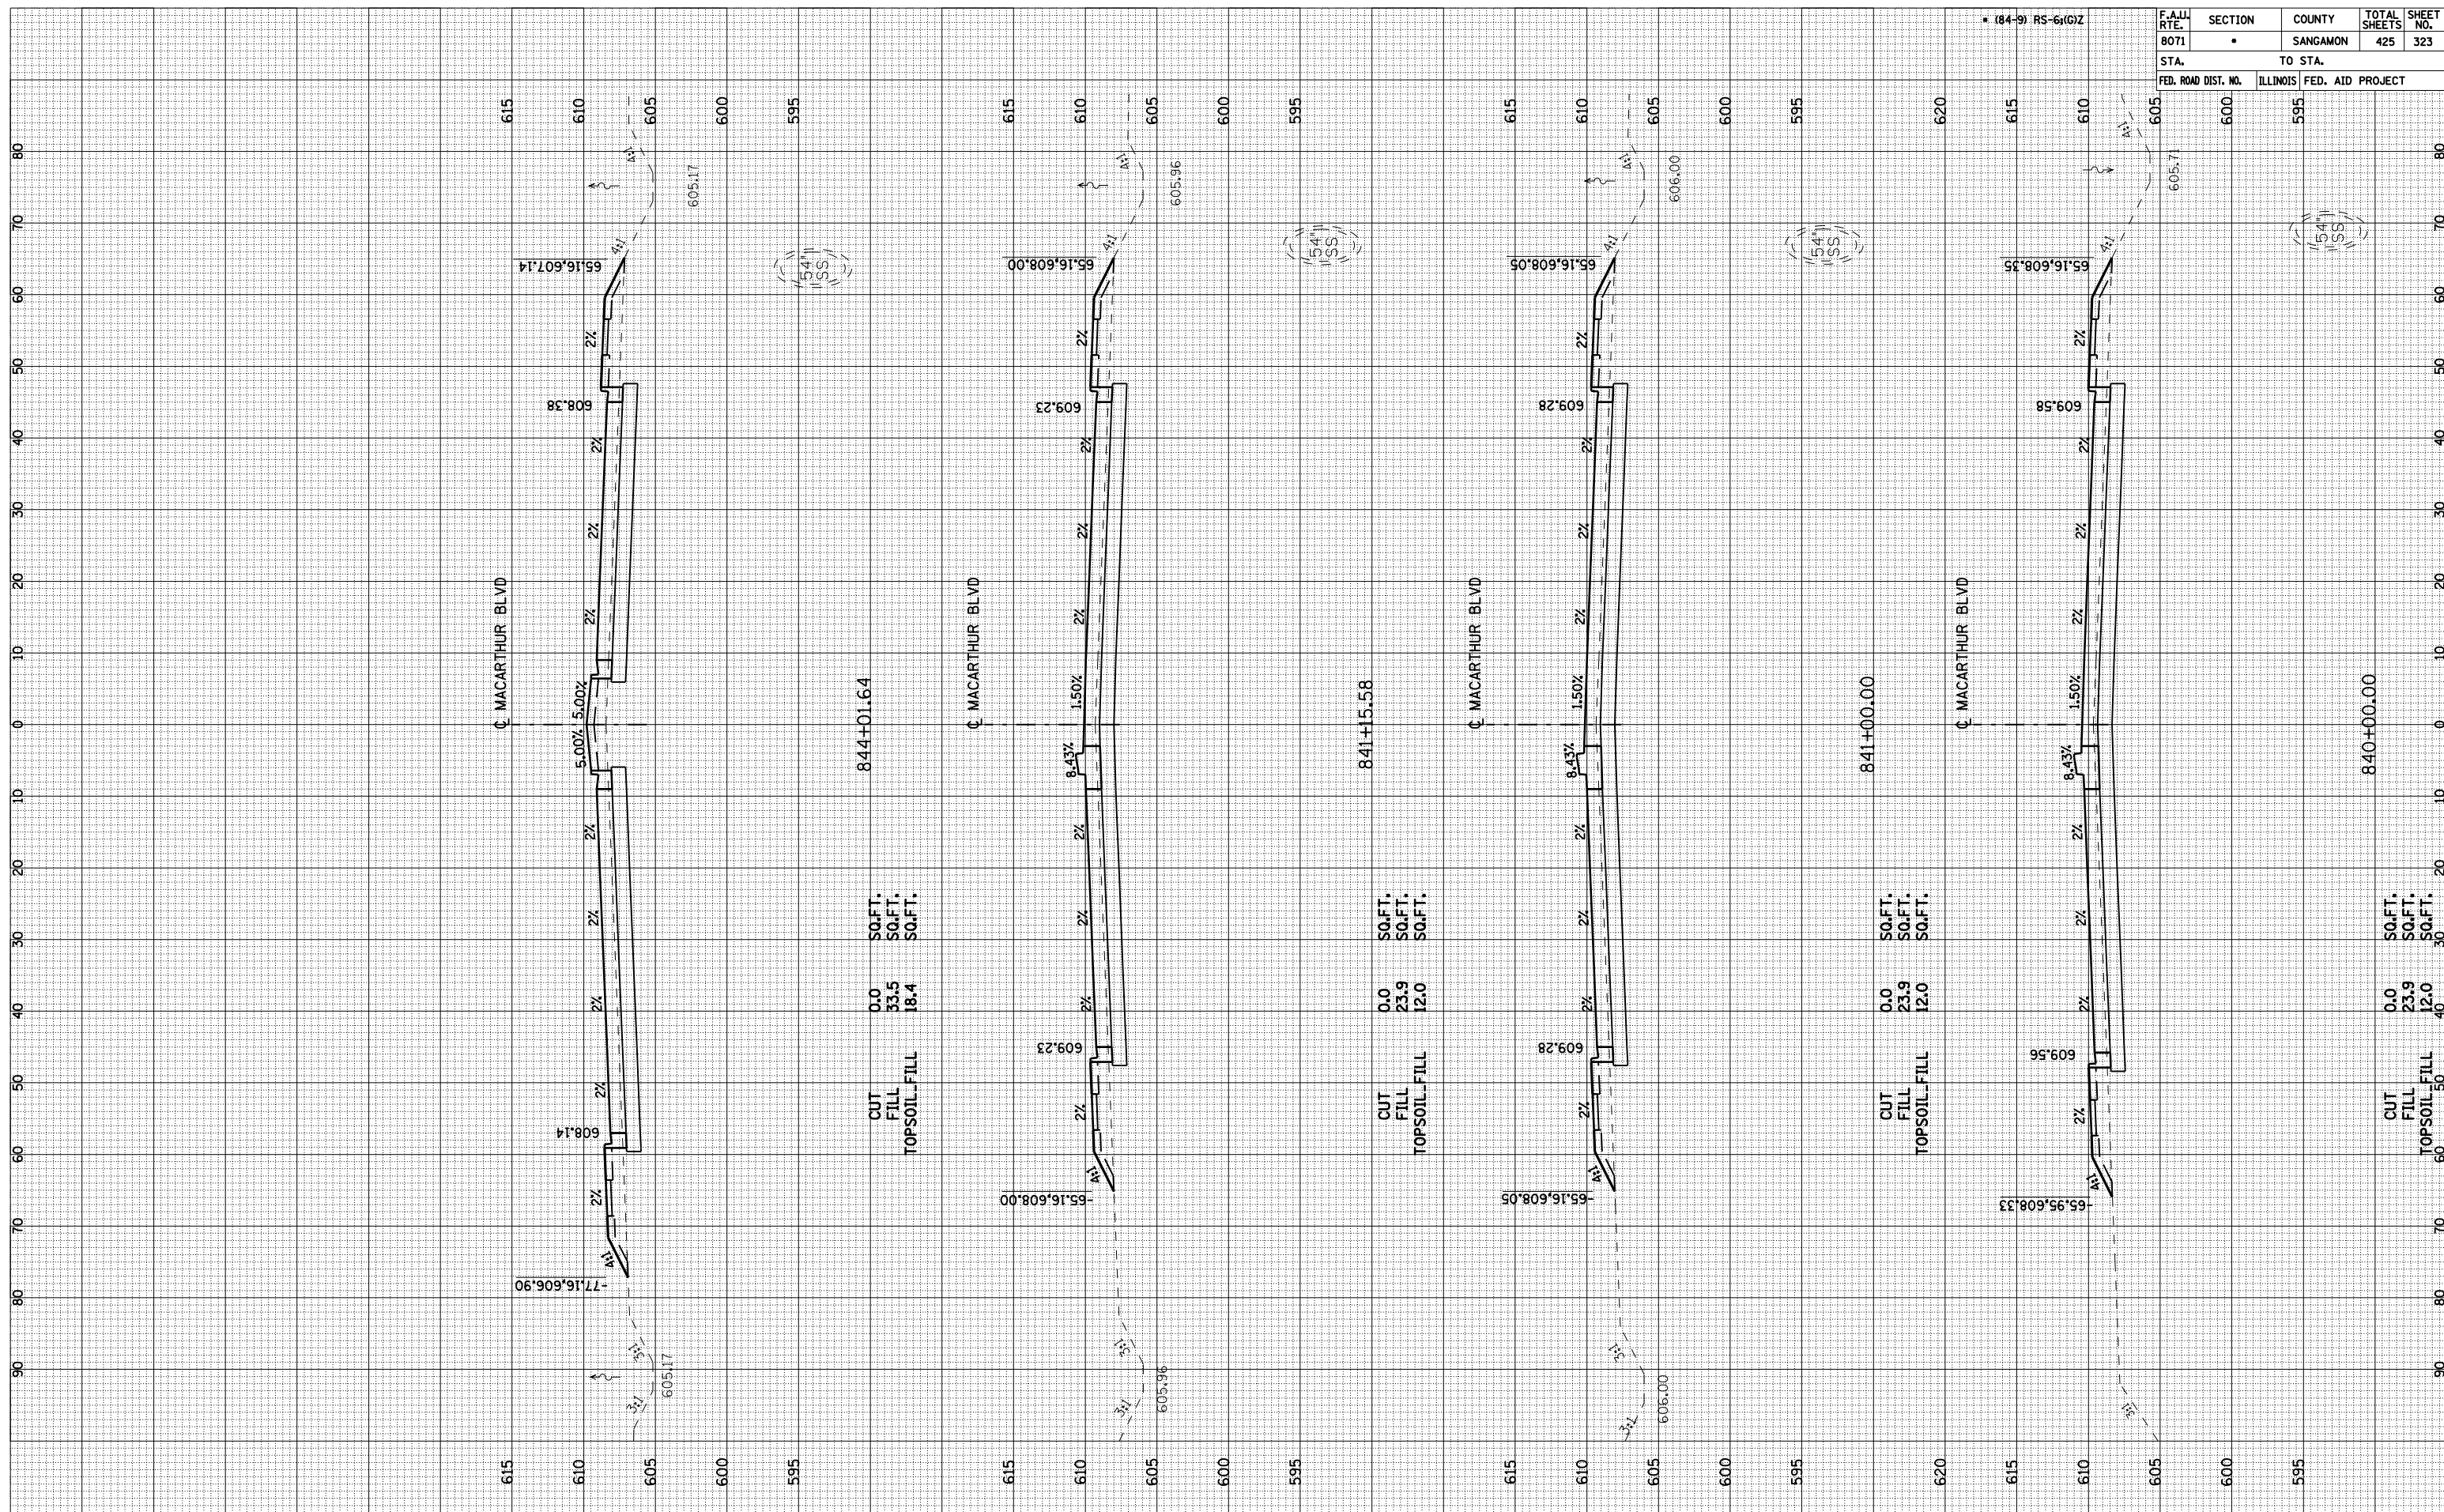

844+01.64

CUT 0.0 SQ.FT.
 FILL 33.5 SQ.FT.
 TOPSOIL_FILL 18.4 SQ.FT.

841+15.58

CUT 0.0 SQ.FT.
 FILL 23.9 SQ.FT.
 TOPSOIL_FILL 12.0 SQ.FT.

841+00.00

CUT 0.0 SQ.FT.
 FILL 23.9 SQ.FT.
 TOPSOIL_FILL 12.0 SQ.FT.

841+00.00

CUT 0.0 SQ.FT.
 FILL 23.9 SQ.FT.
 TOPSOIL_FILL 12.0 SQ.FT.