


BY			
SURVEYED	PLOTTED	DATE	
NO. _____	NO. _____		

BY			
SURVEYED	PLOTTED	DATE	
NO. _____	NO. _____		

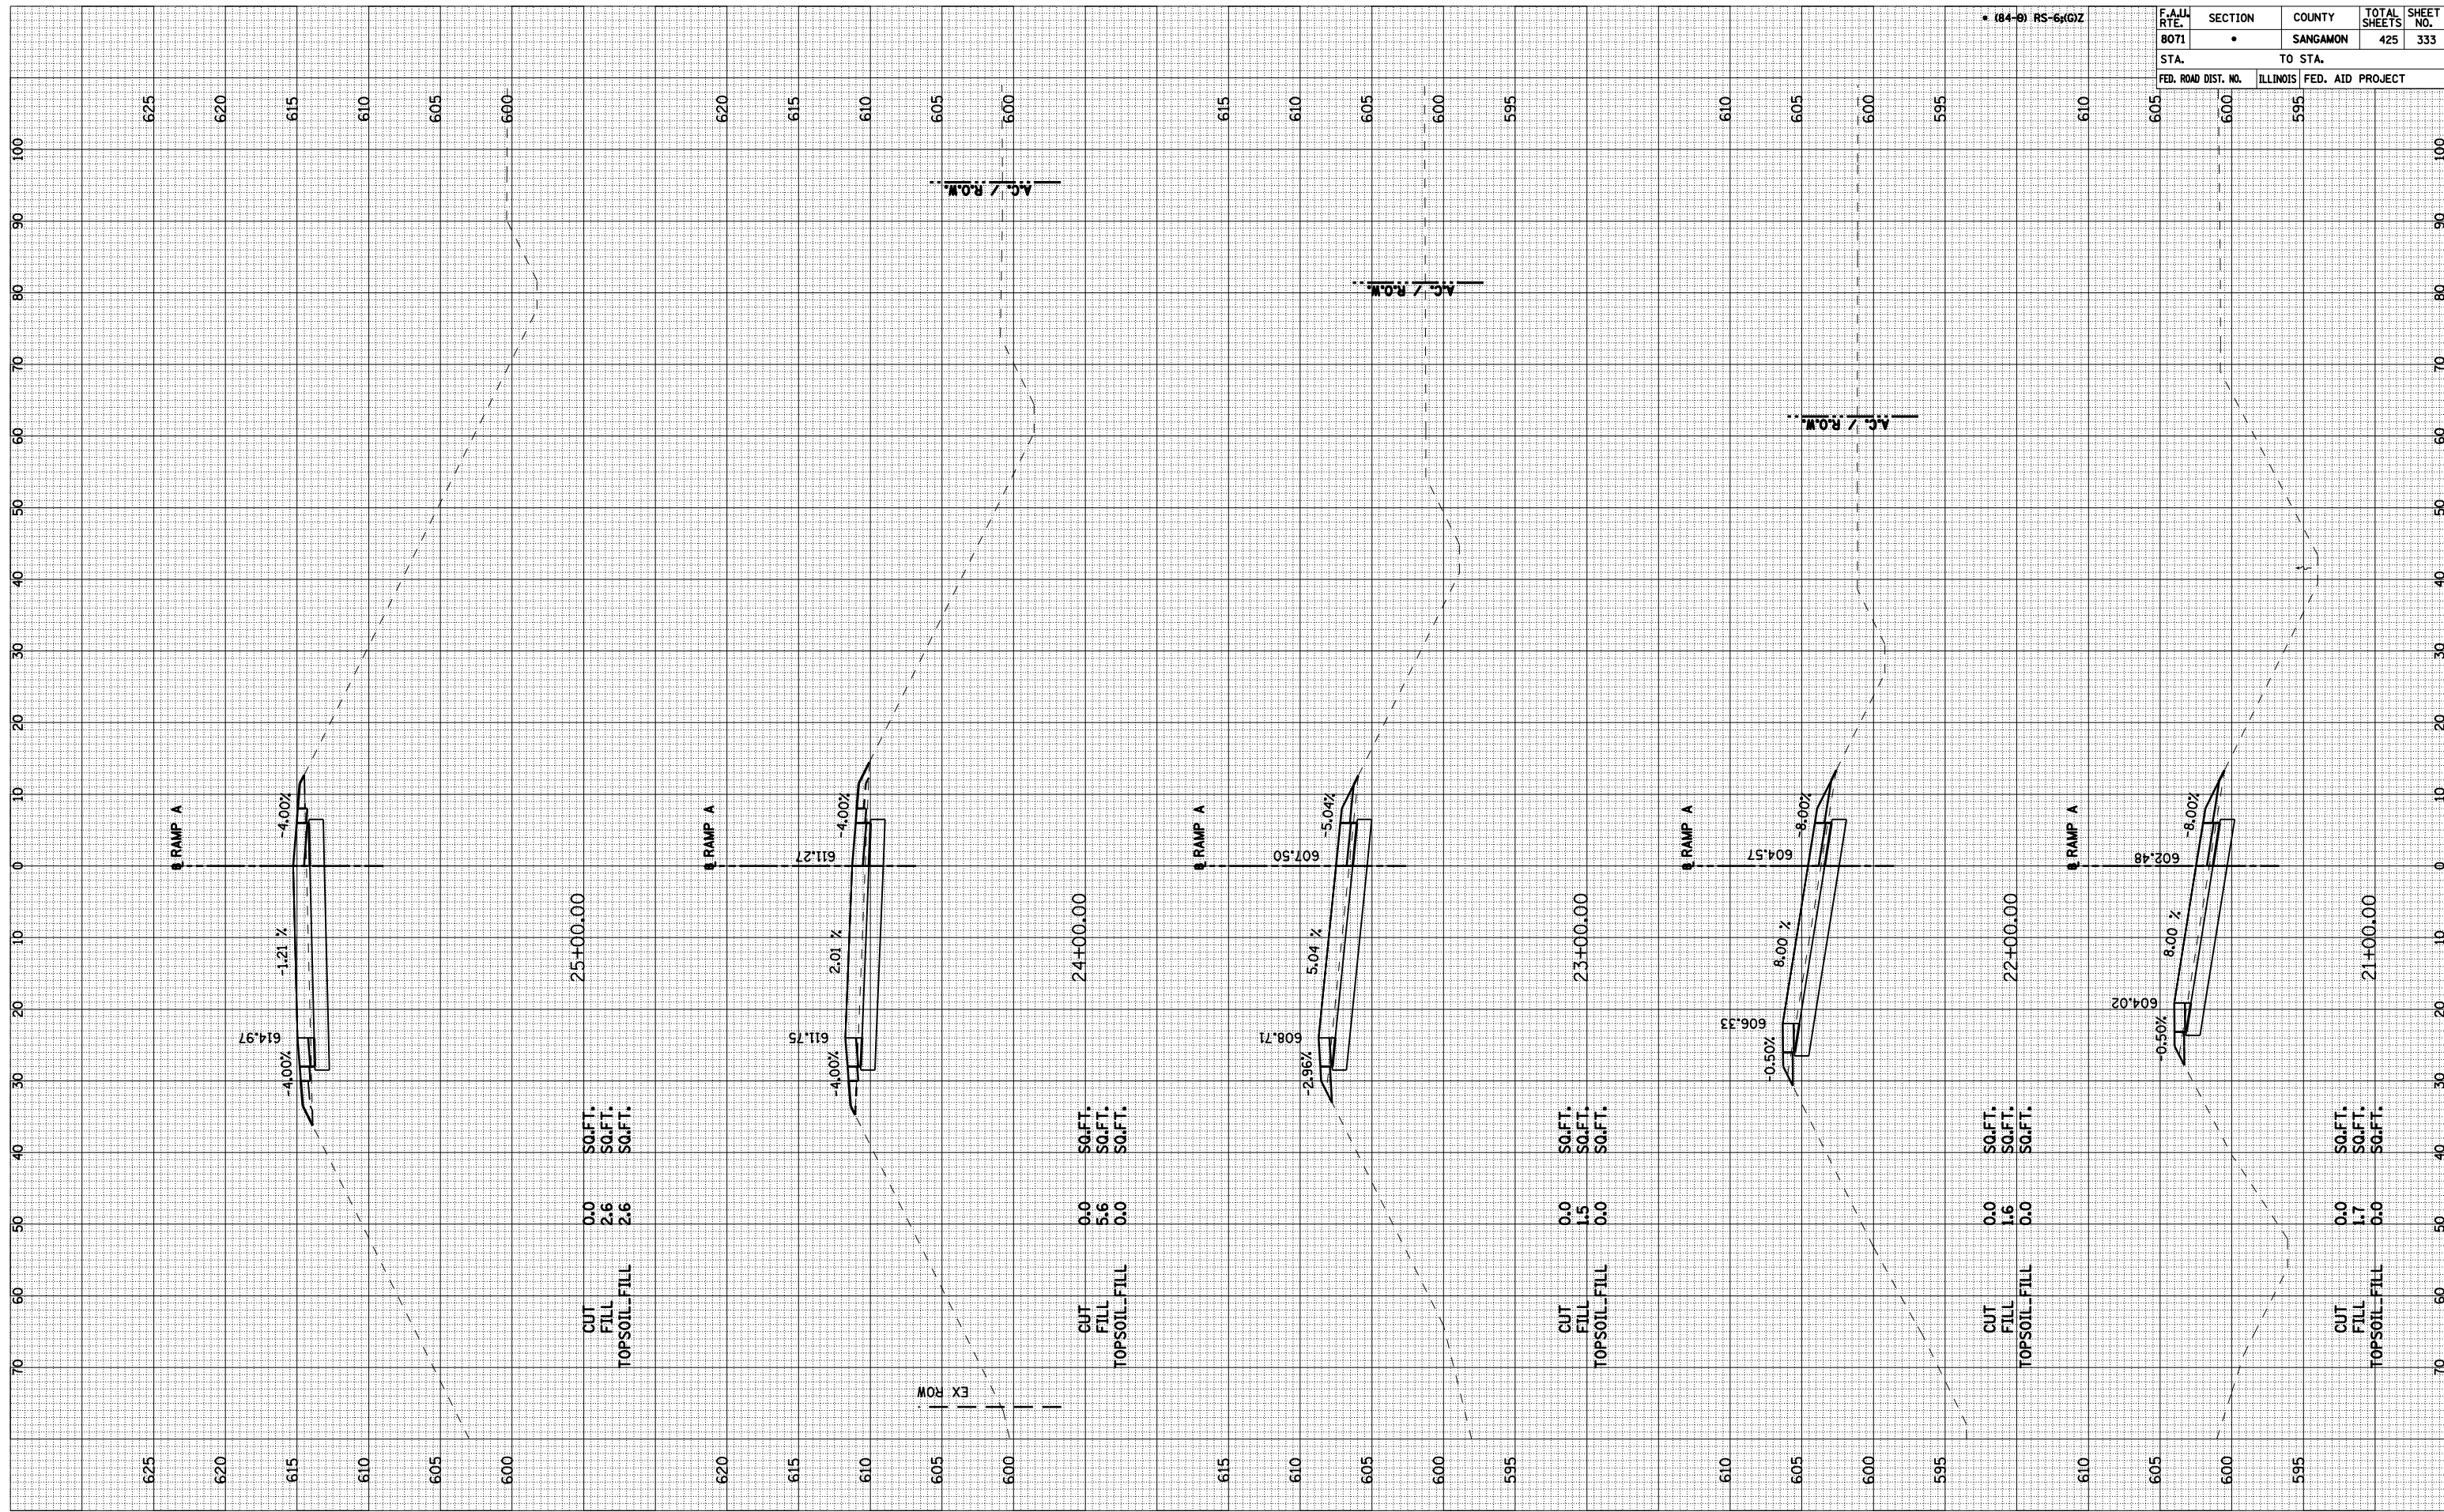

* (84-8) RS-6(6)Z				
F.A.M. RTE. 8071	SECTION	COUNTY SANGAMON	TOTAL SHEETS 425	SHEET NO. 333
STA. TO STA.	ILLINOIS FED. AID PROJECT			
FED. ROAD DIST. NO.	ILLINOIS FED. AID PROJECT			

RAMP A-3