


FINAL SURVEY	SURVEYED	BY	DATE
NOTE BOOK NO.	PLOTTED		
AREAS	AREA		
CHECKED	CHECKED		

ORIGINAL SURVEY	SURVEYED	BY	DATE
NOTE BOOK NO.	PLOTTED		
AREAS	AREA		
CHECKED	CHECKED		

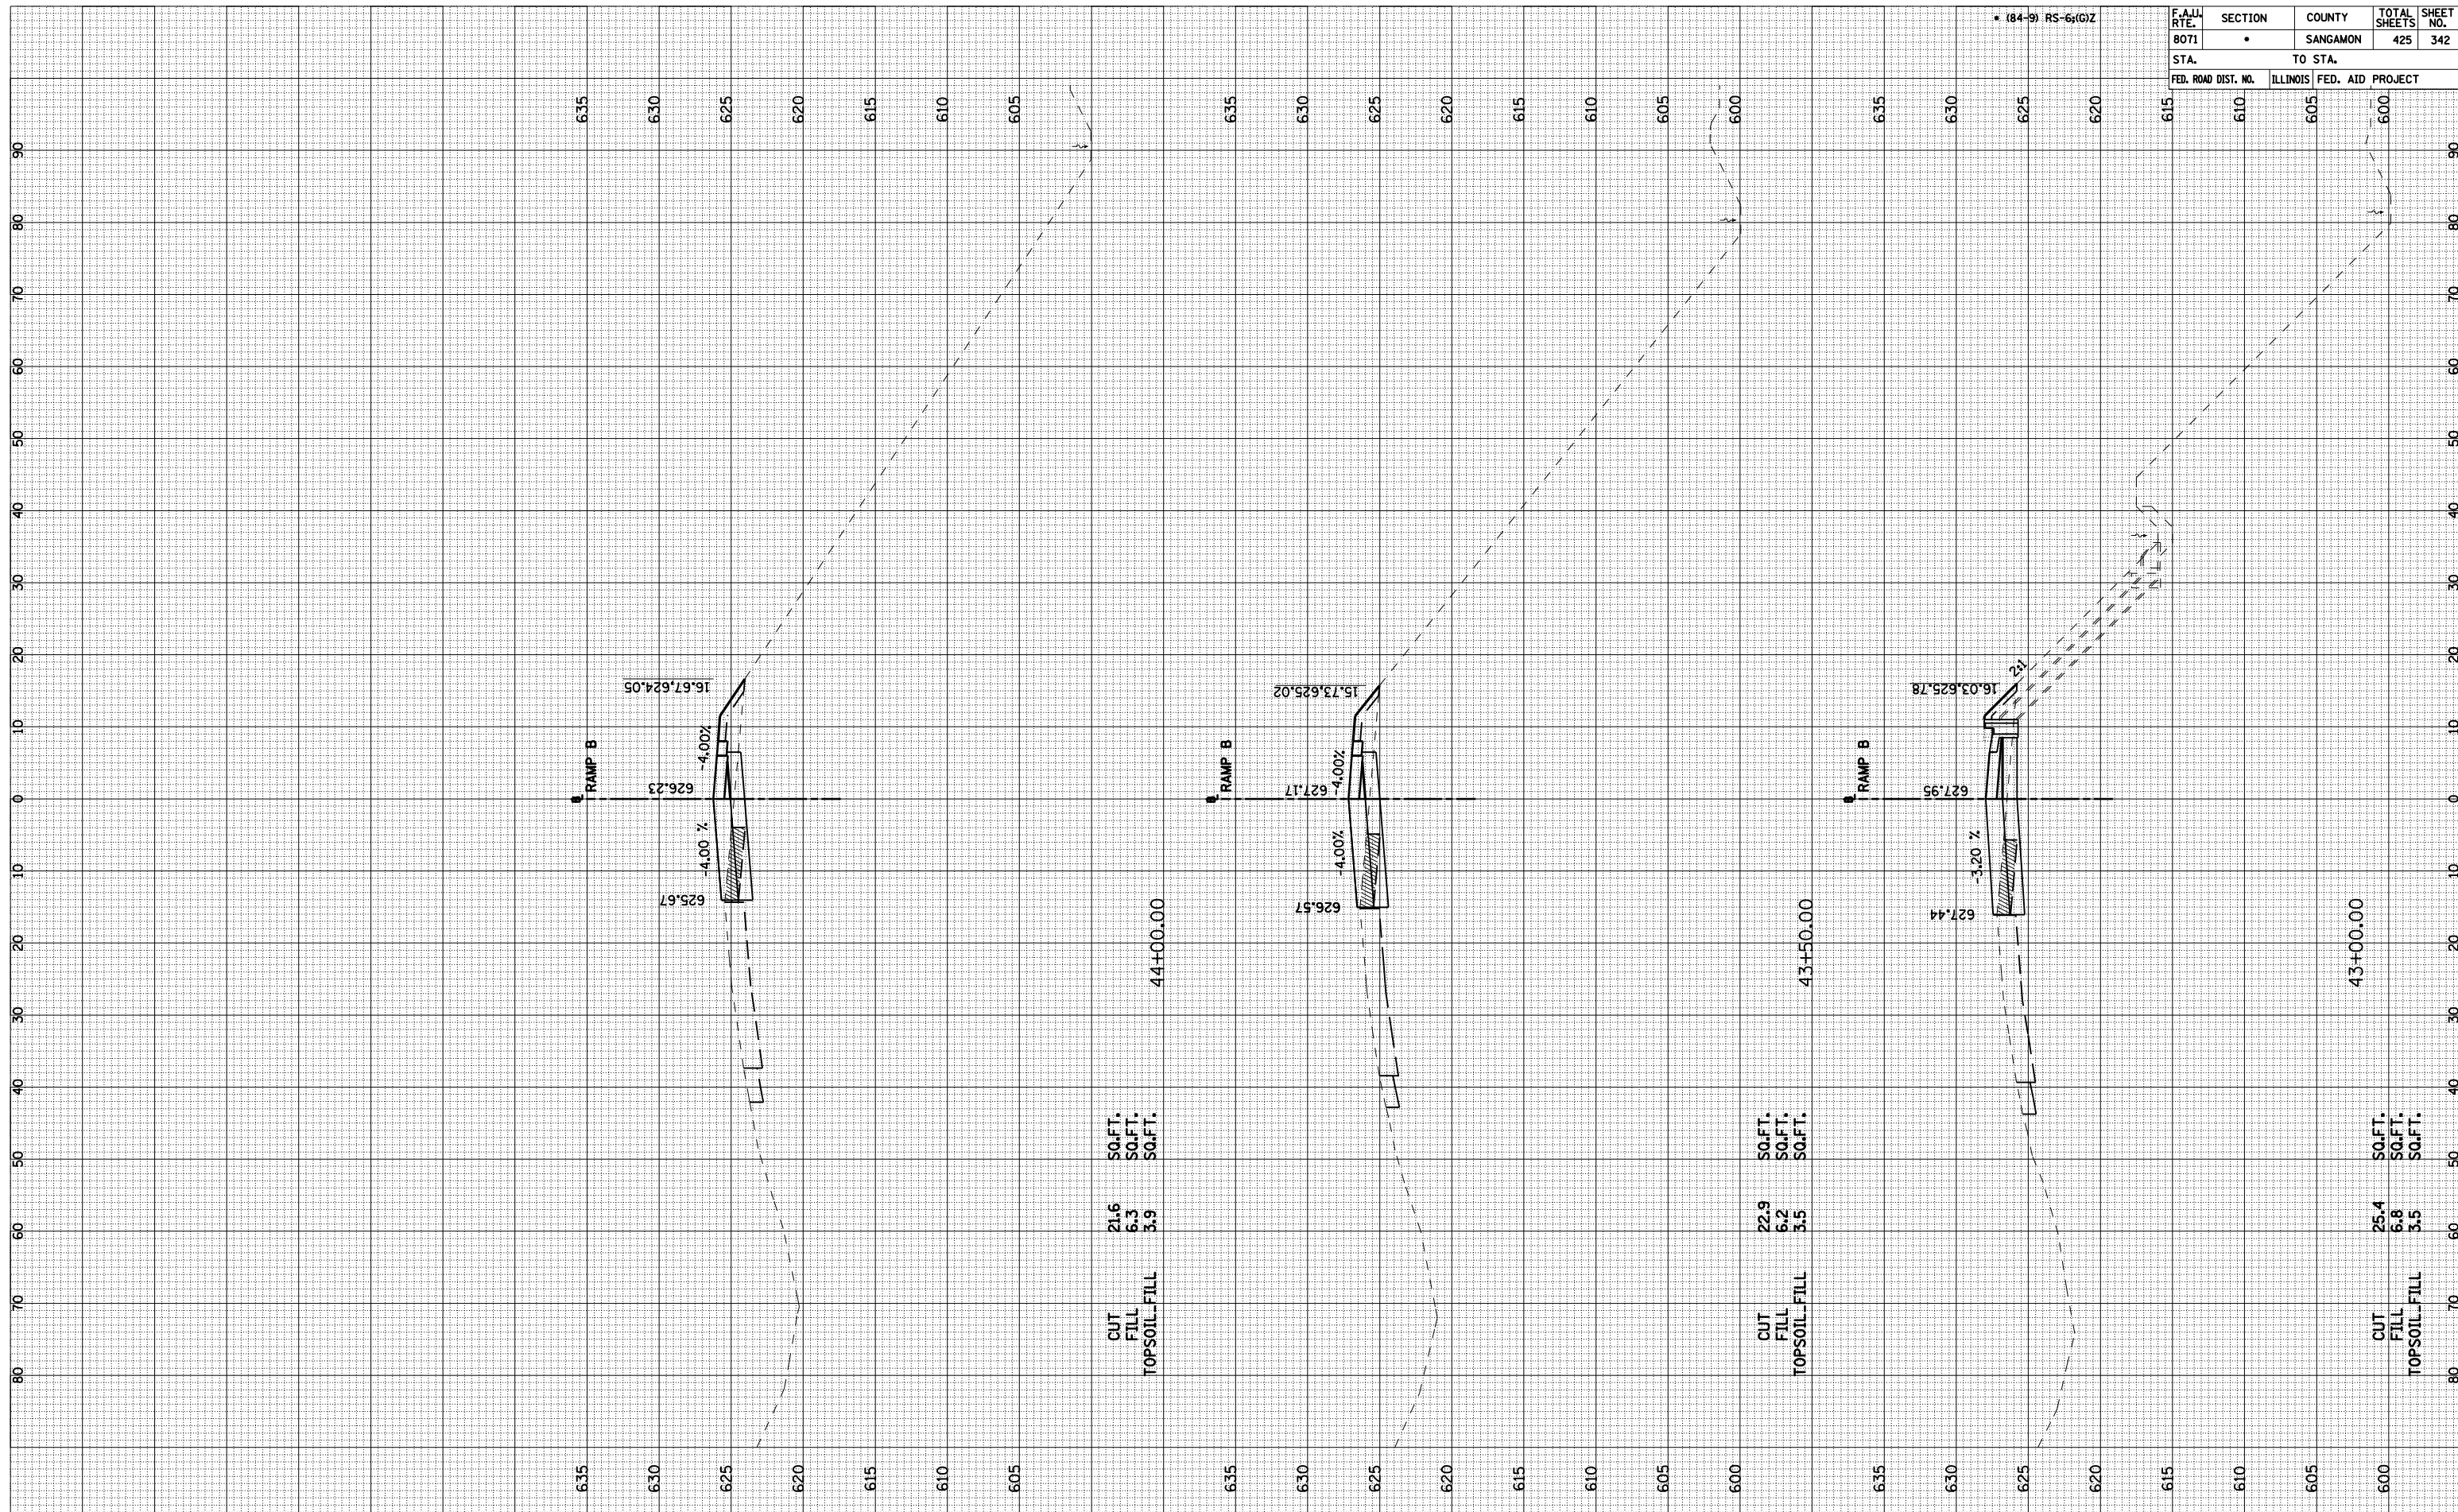

CUT 21.6 SQ.FT.
 FILL 6.3 SQ.FT.
 TOPSOIL_FILL 3.9 SQ.FT.
 44+00.00

CUT 22.9 SQ.FT.
 FILL 6.2 SQ.FT.
 TOPSOIL_FILL 3.5 SQ.FT.
 43+50.00

CUT 25.4 SQ.FT.
 FILL 6.8 SQ.FT.
 TOPSOIL_FILL 3.5 SQ.FT.
 43+00.00

F.A.U. RTE.	SECTION	COUNTY	TOTAL SHEETS	SHEET NO.
8071	•	SANGAMON	425	342
STA.	TO STA.			
FED. ROAD DIST. NO.	ILLINOIS	FED. AID PROJECT		