
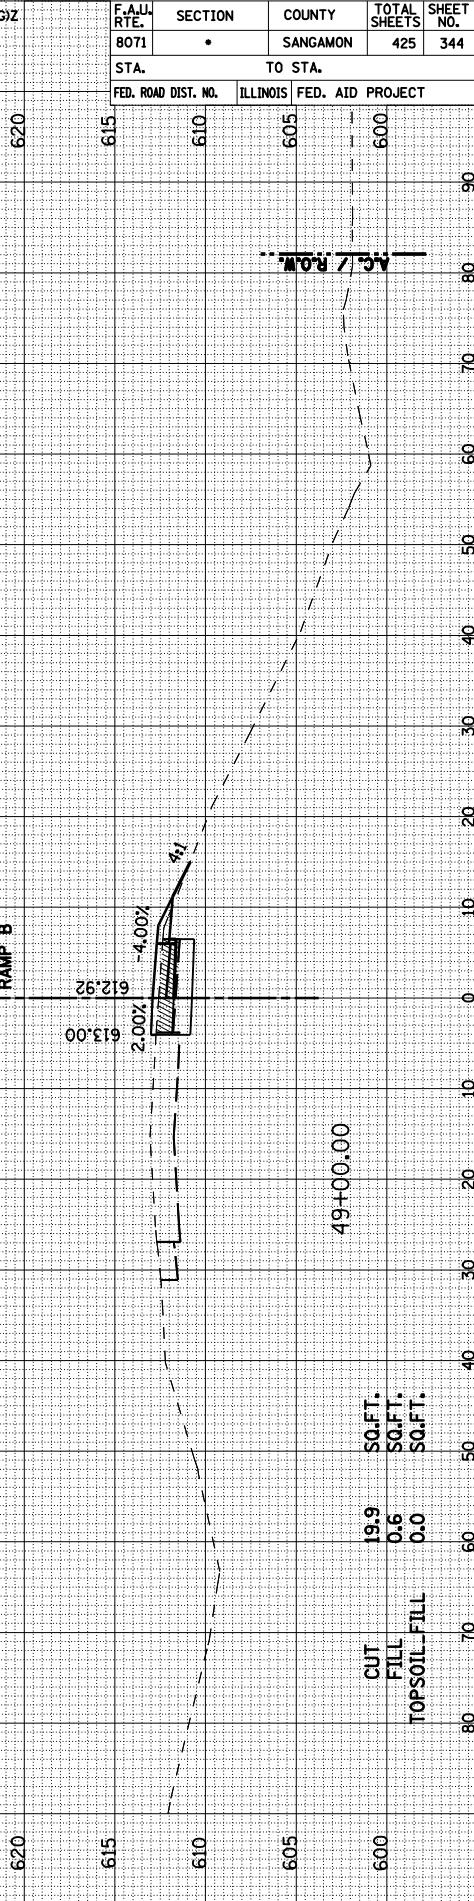
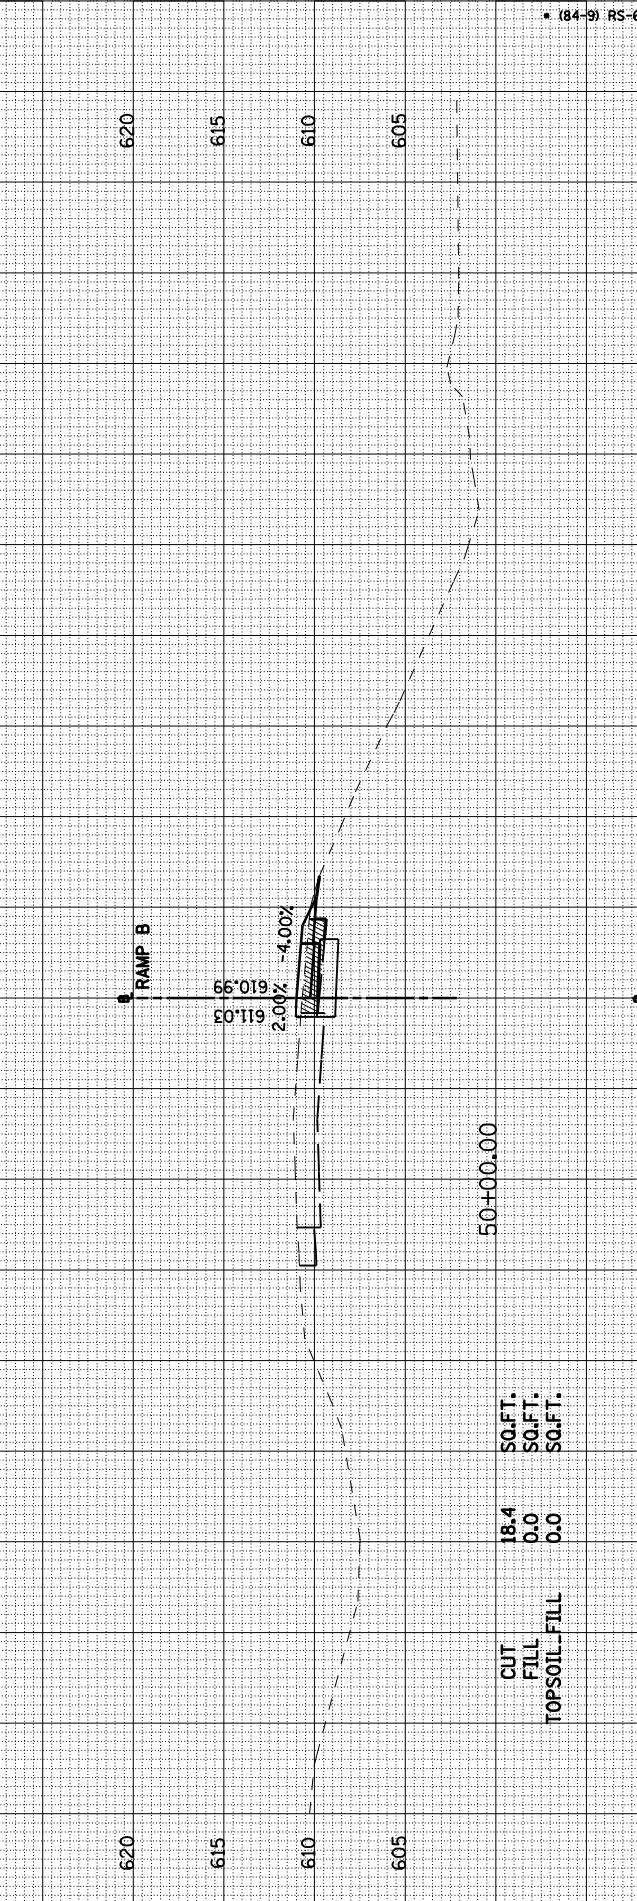
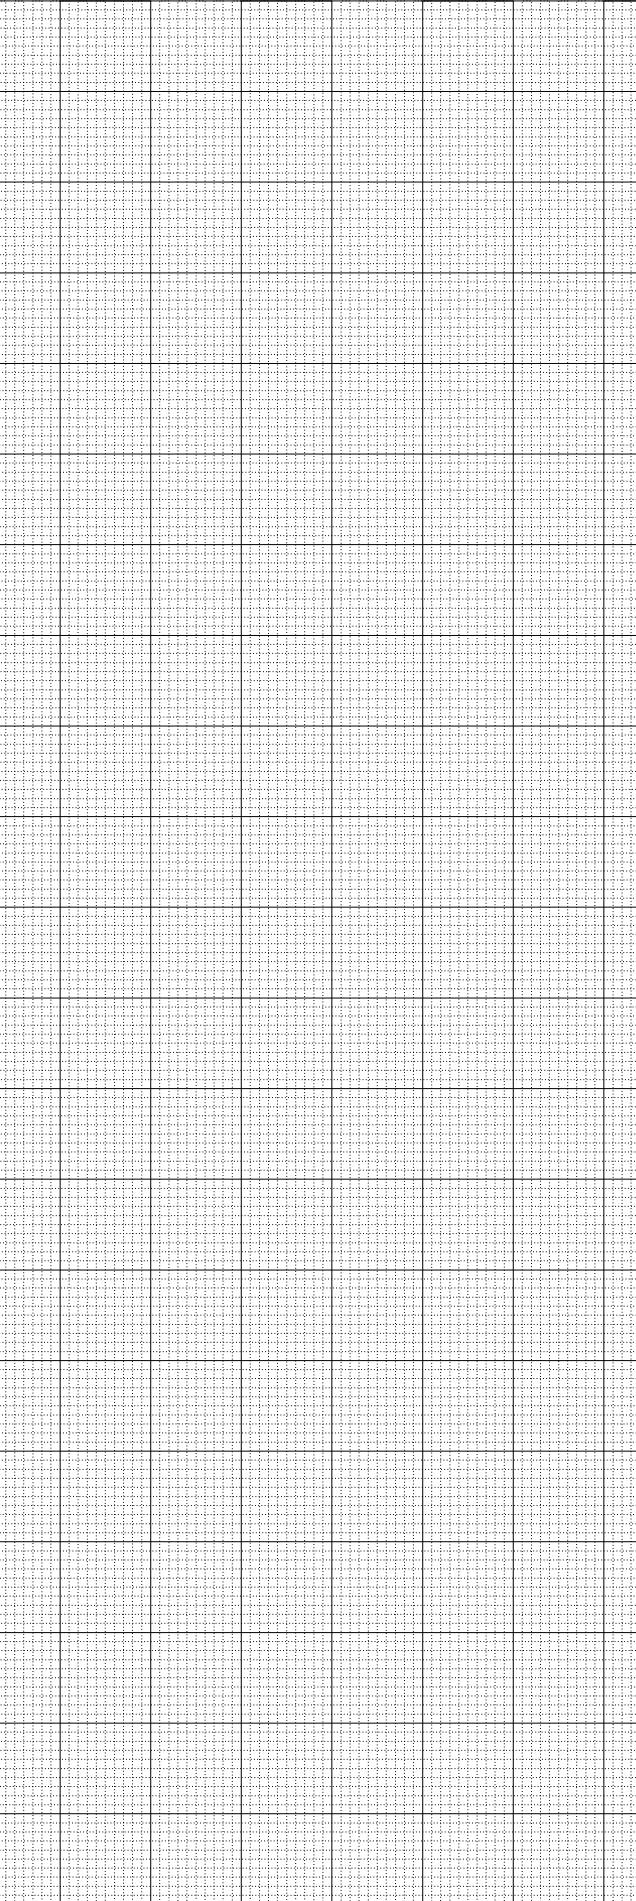
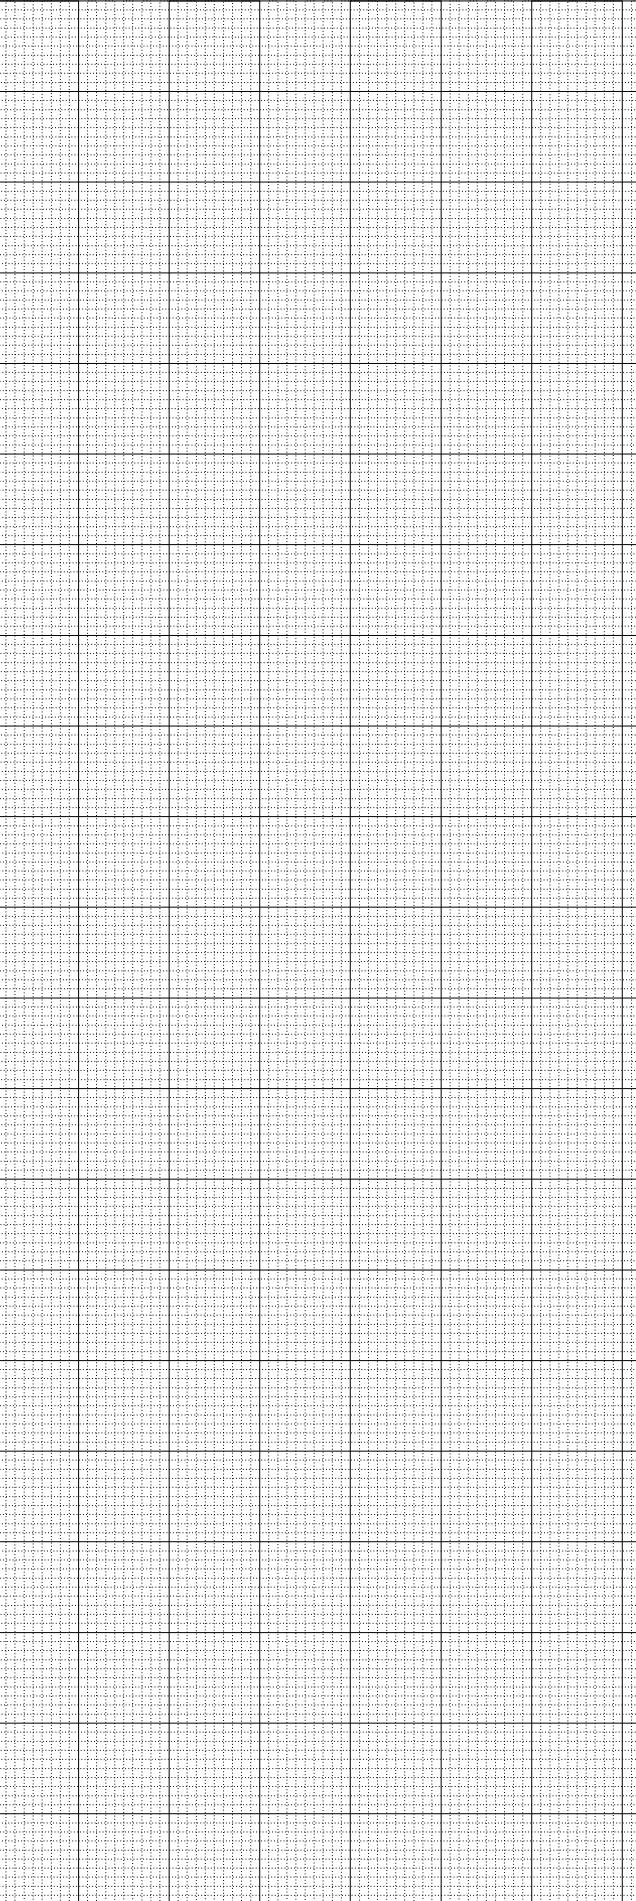


ORIGINAL SURVEY	SUBMITTED BY	DATE
SUBMITTED BY	NOTE BOOK NO.	
NOTE BOOK NO.	TEMPATE AREA'S CHECKED	
AREA'S CHECKED		

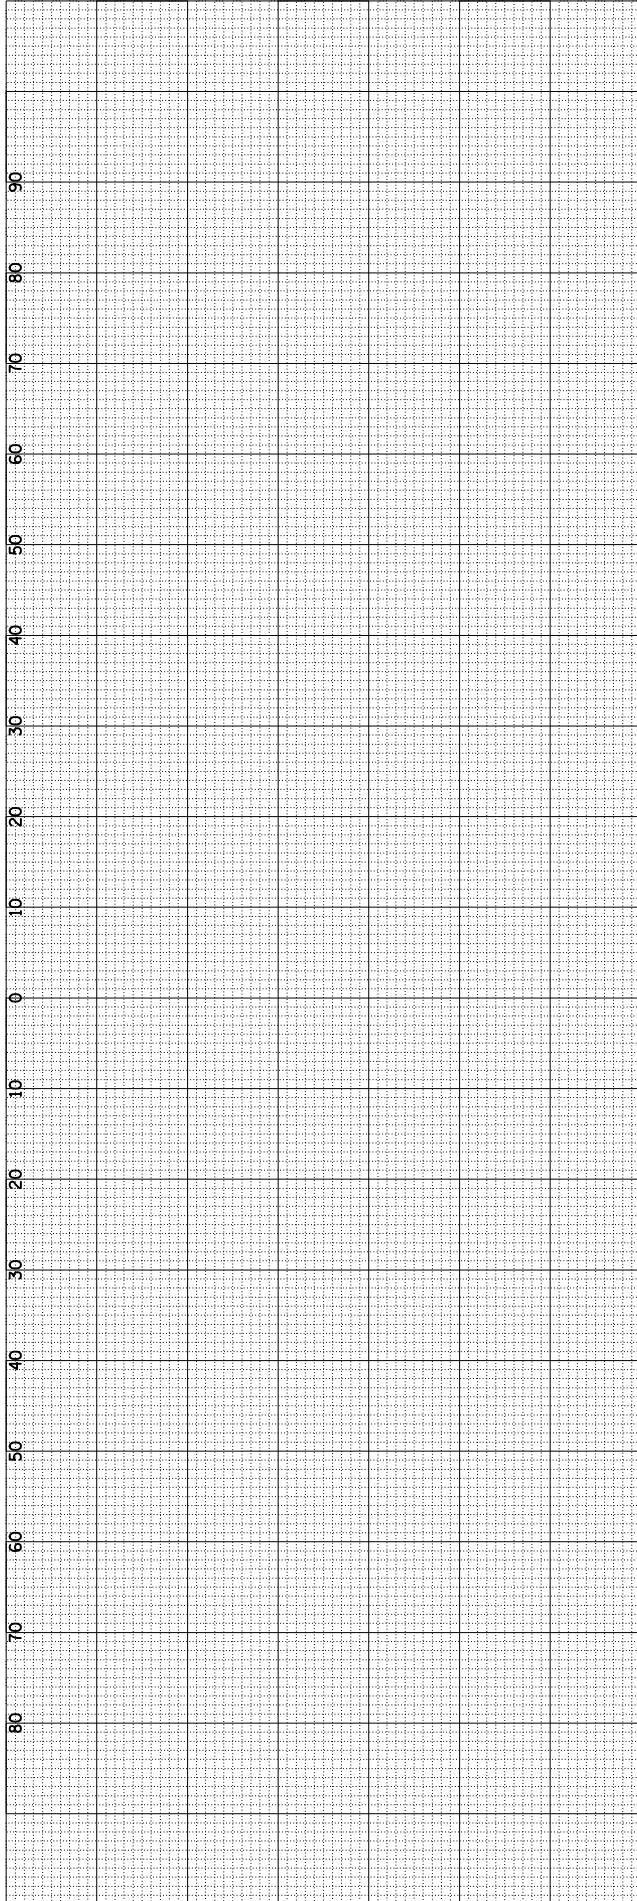

F.A.U. SECTION COUNTY TOTAL SHEET
RTE. 8071 • SANGAMON 425 344
STA. TO STA.
FED. ROAD DIST. NO. ILLINOIS FED. AID PROJECT

* (84-9) RS-6(GZ)
610 605 600
615 610 605
611.03 610.99 611.00
612.92 613.00 612.92
CUT 8.4 SOFT. 50+00.00
FILL 0.0 SOFT.
TOPSOIL_FILL 0.0 SOFT.
CUT 19.9 SOFT. 49+00.00
FILL 0.6 SOFT.
TOPSOIL_FILL 0.0 SOFT.

RAMP B-9