


FINAL SURVEY	SURVEYED	BY	DATE
NOTE BOOK NO.	PLOTTED		
AREAS	AREA		
CHECKED	CHECKED		

ORIGINAL SURVEY	SURVEYED	BY	DATE
NOTE BOOK NO.	PLOTTED		
AREAS	AREA		
CHECKED	CHECKED		

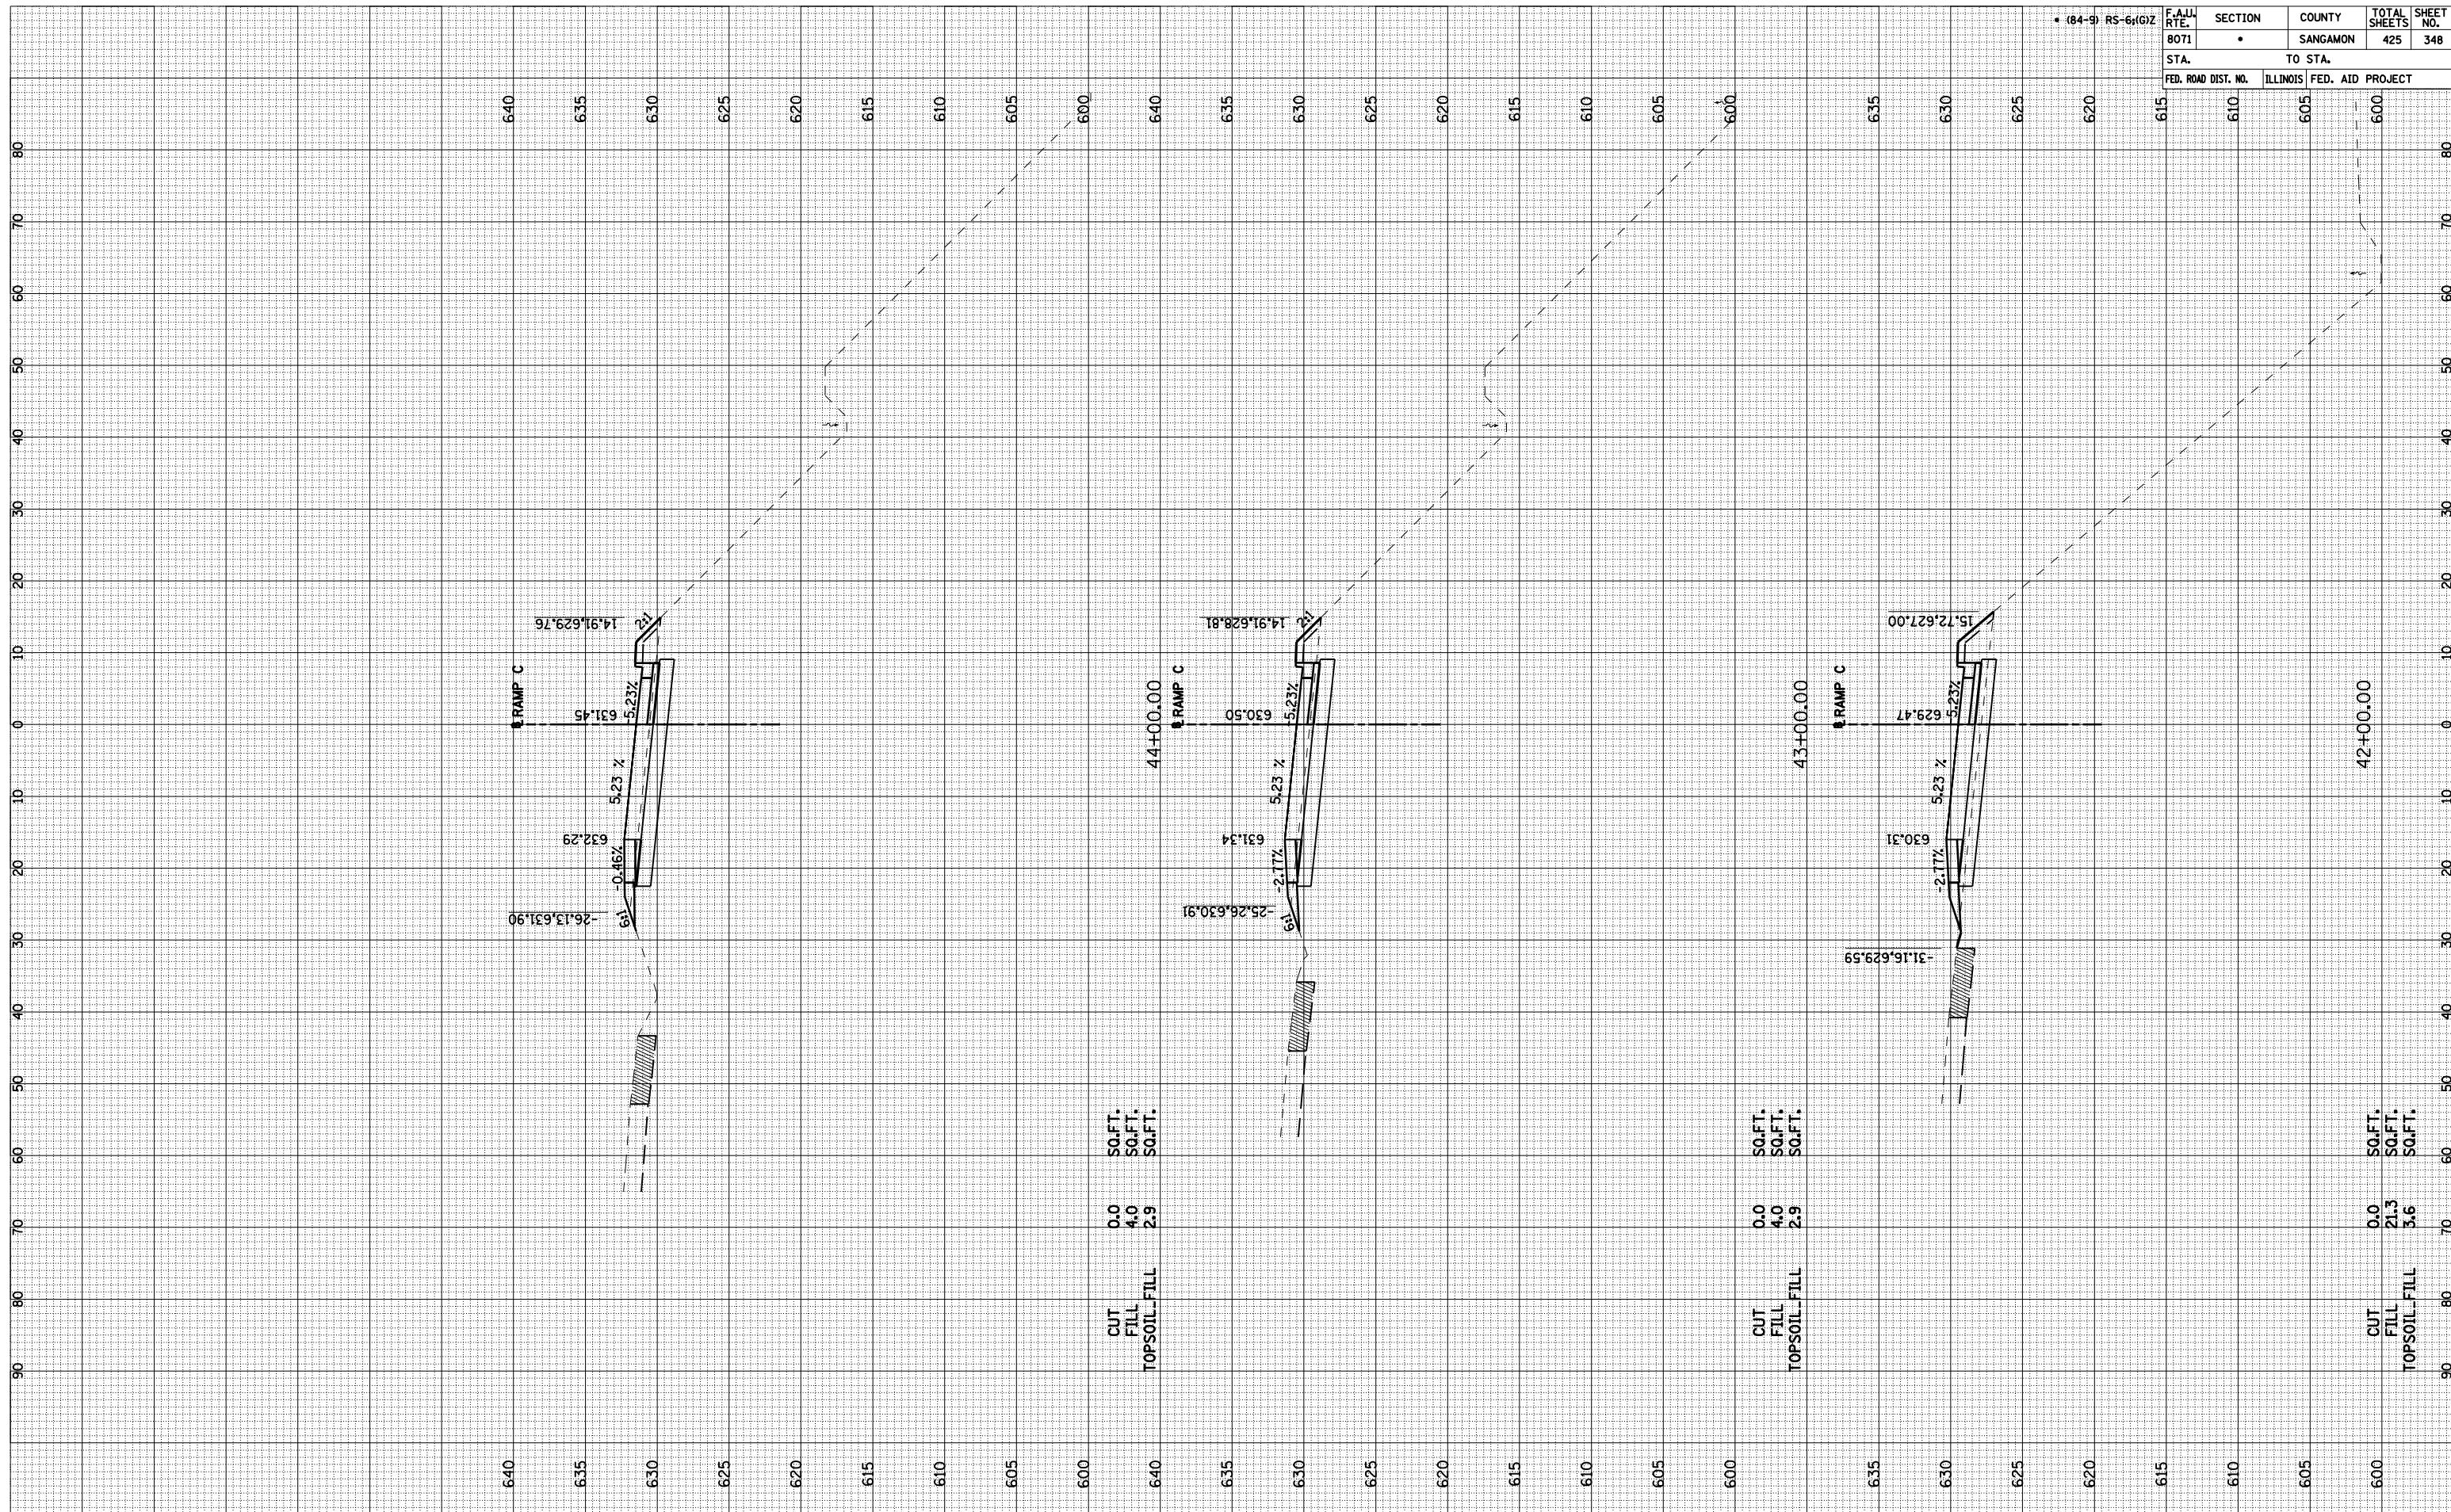

RAMP C-4

F.A.J. RTE. 8071	SECTION	COUNTY SANGAMON	TOTAL SHEETS 425	SHEET NO. 348
STA. 615 TO STA. 600	TO STA.			
FED. ROAD DIST. NO.	ILLINOIS	FED. AID PROJECT		