


FINAL SURVEY	SURVEYED	BY	DATE
NOTE BOOK NO.	PLOTTED		
AREAS CHECKED	DATE		
NO.	AREAS CHECKED		

ORIGINAL SURVEY	SURVEYED	BY	DATE
NOTE BOOK NO.	PLOTTED		
AREAS CHECKED	DATE		
NO.	AREAS CHECKED		

F.A.U. RTE. 8071	SECTION	COUNTY	TOTAL SHEETS	SHEET NO.
STA.	•	SANGAMON	425	365
FED. ROAD DIST. NO.	ILLINOIS	FED. AID PROJECT		

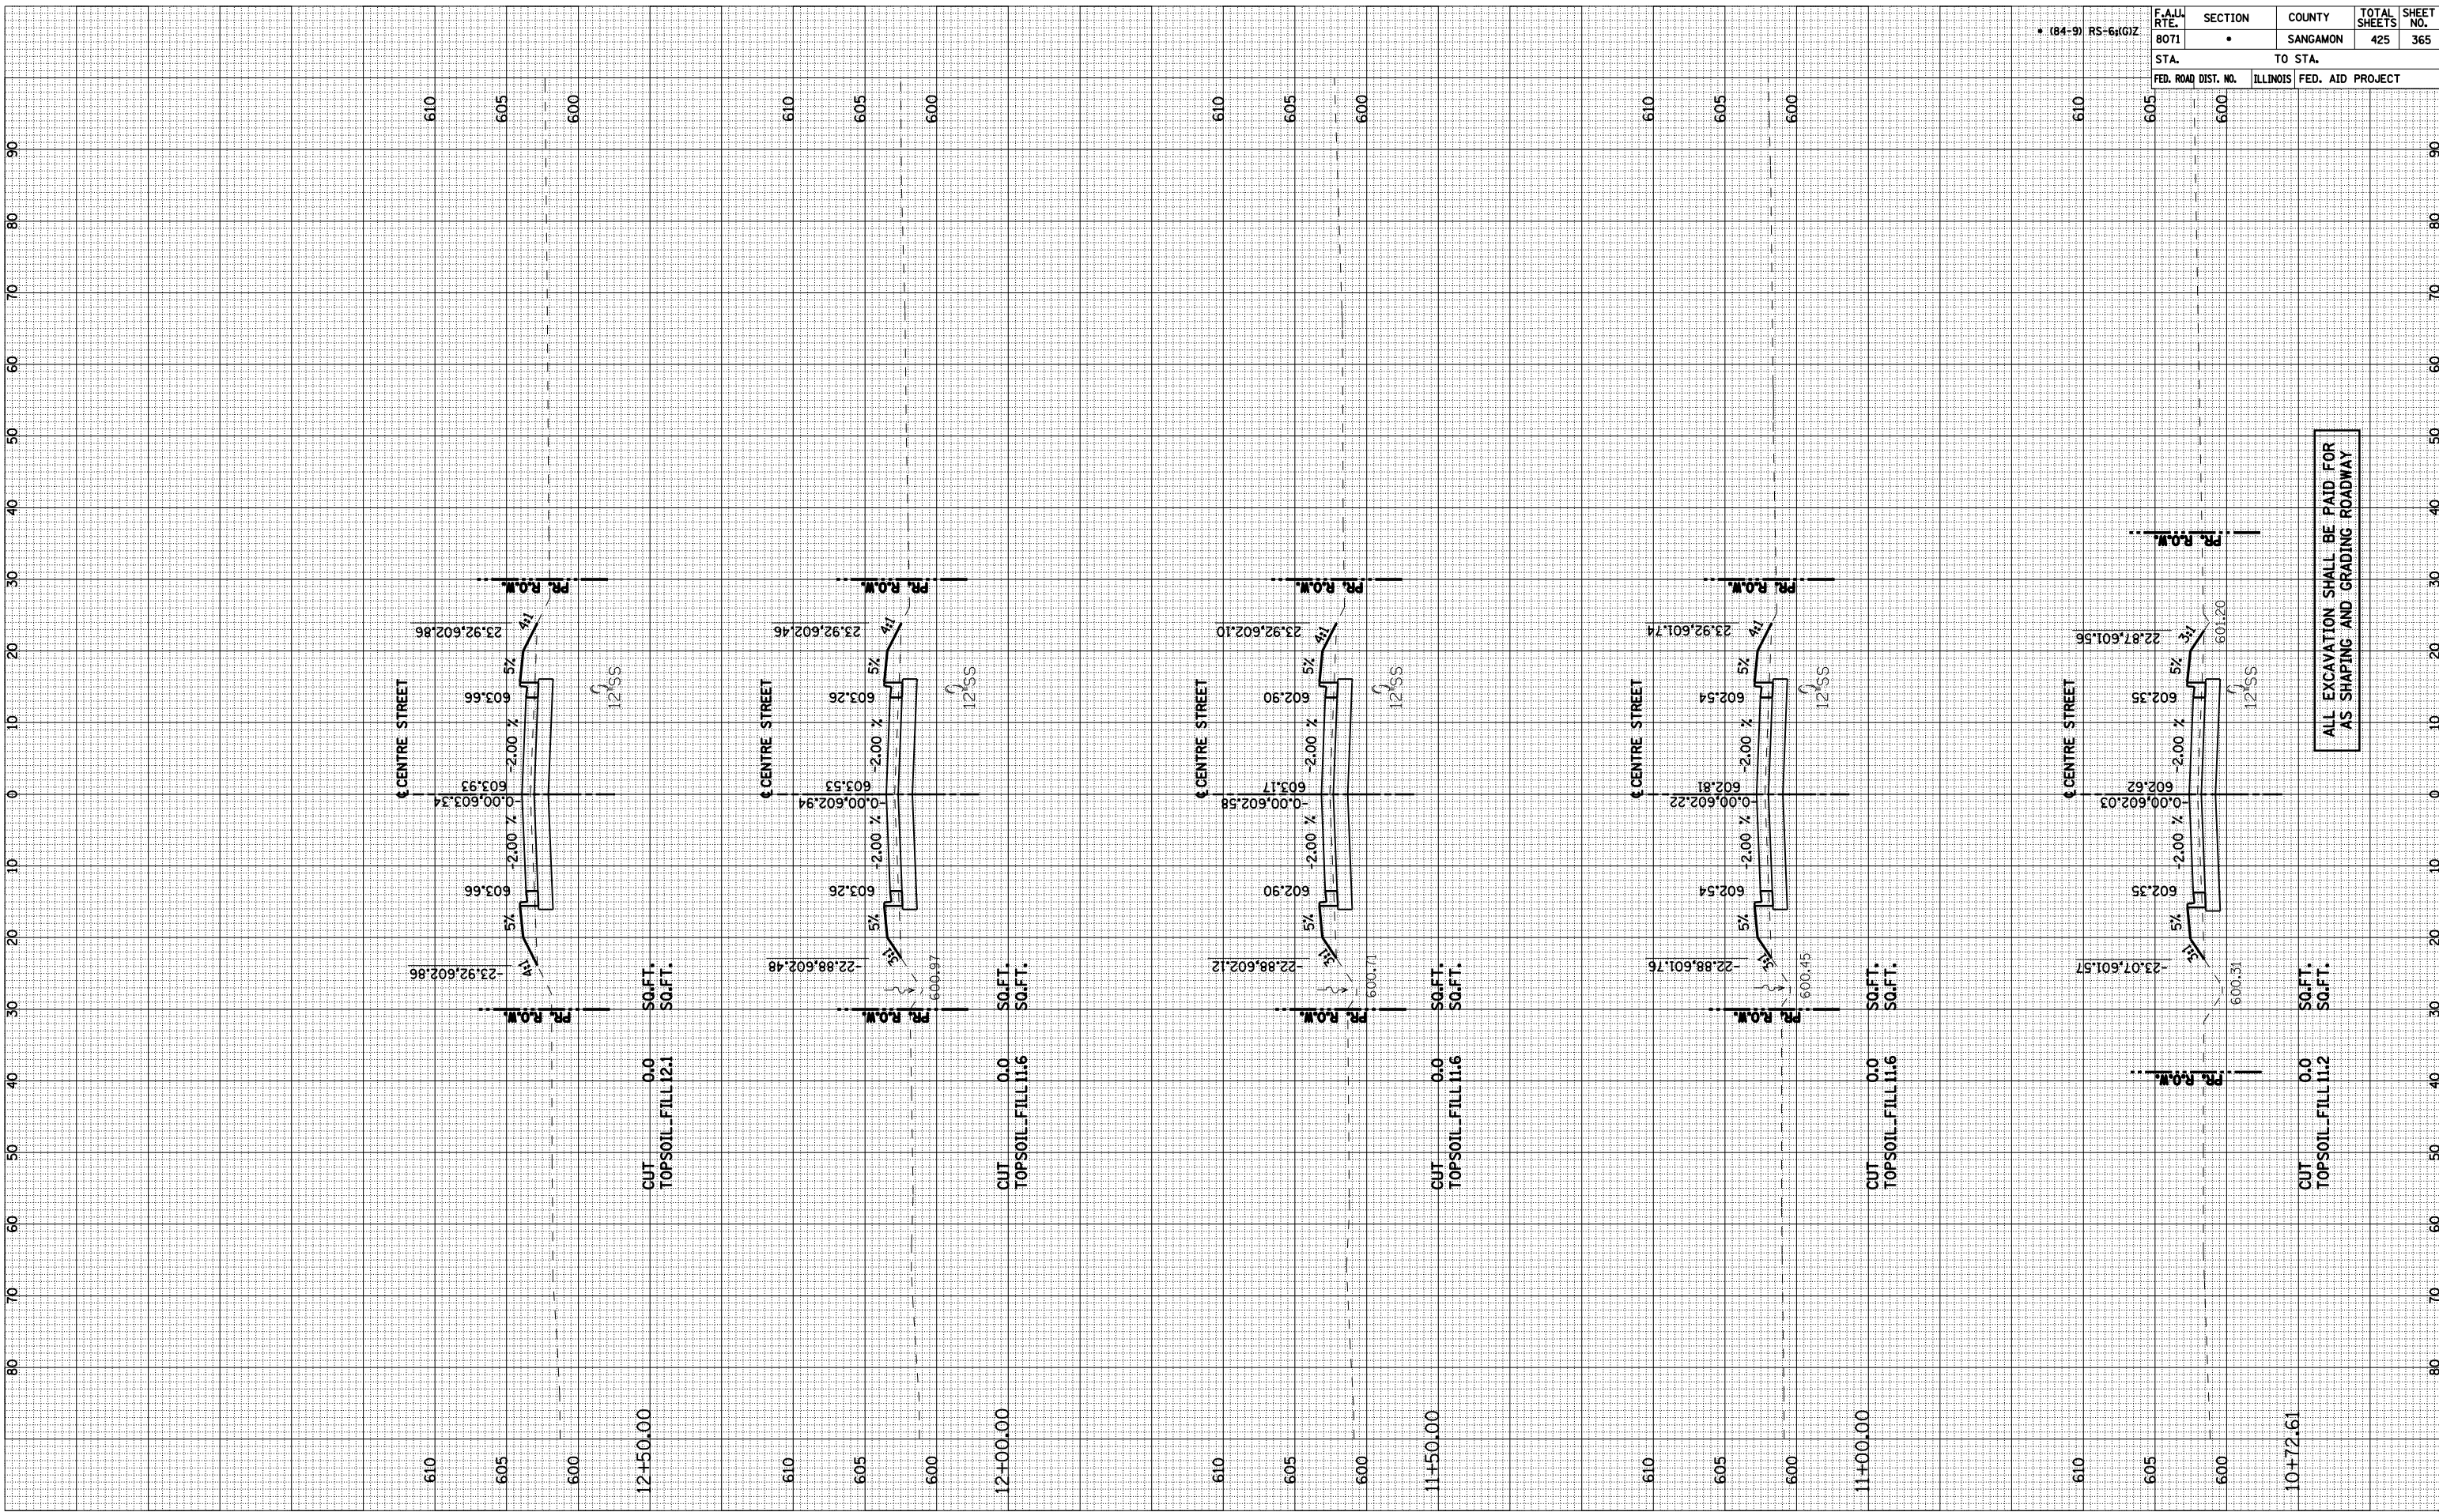

ALL EXCAVATION SHALL BE PAID FOR AS SHAPING AND GRADING ROADWAY