



F.A. RTE.	SECTION	COUNTY	TOTAL SHEETS	SHEET NO.
*	**	SANGAMON	425	389
STA. 96+00		TO STA. 108+79.70		
FED. ROAD DIST. NO. -		ILLINOIS	FED. AID PROJECT	

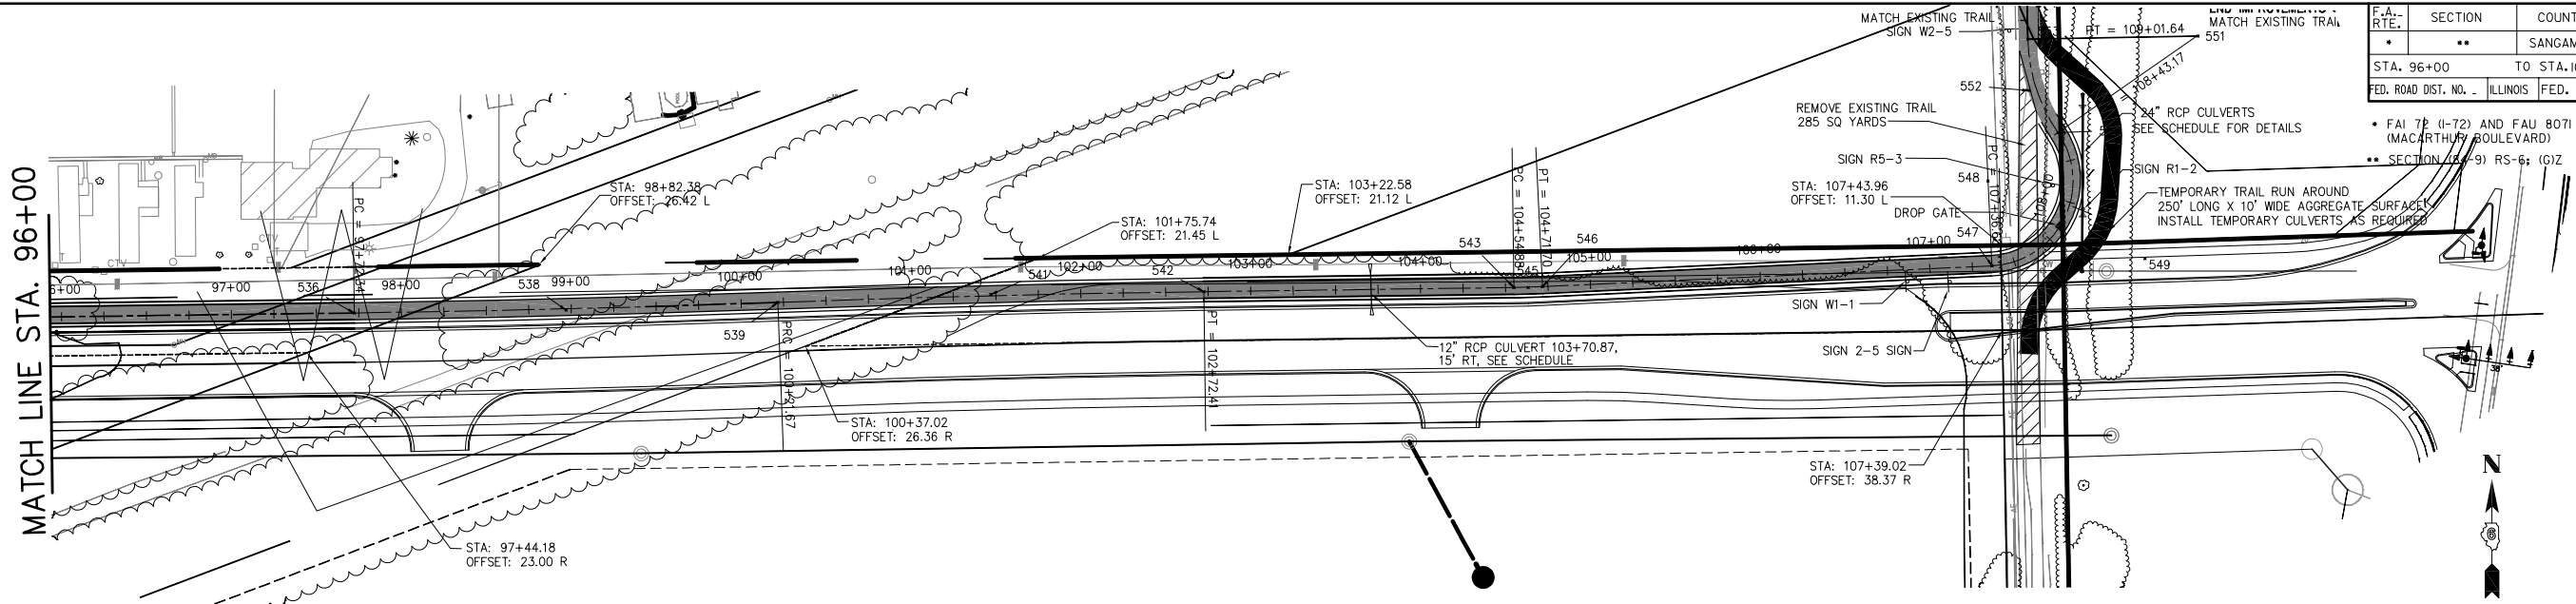

PLAN VIEW BIKE TRAIL
HORIZONTAL SCALE : 1"=50'

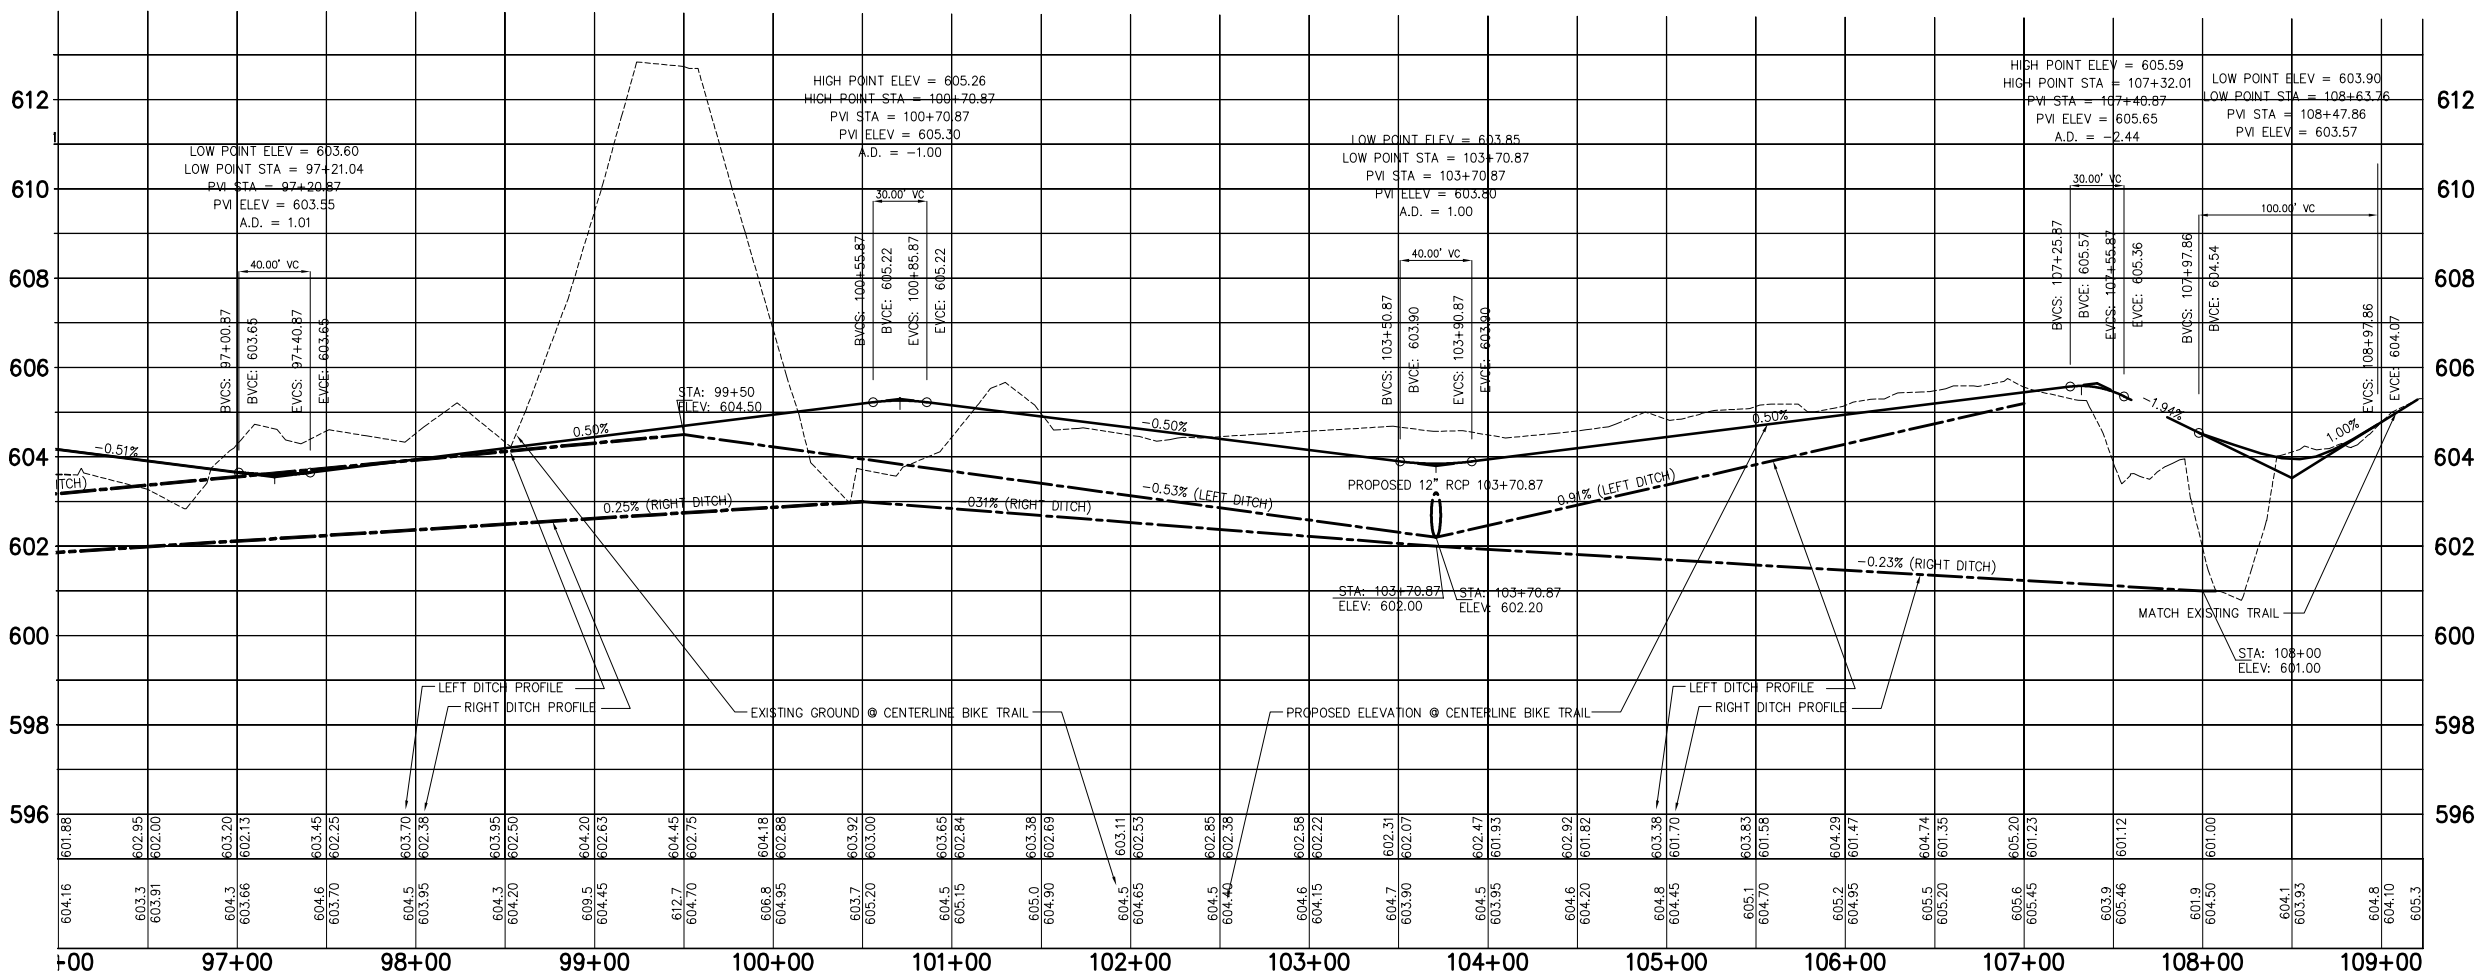

PROFILE VIEW BIKE TRAIL
VERTICAL SCALE : 1"=2'

PLAN	DATE	BY
SURVEYED		
PLOTTED		
CHECKED		
NO. _____		
NOTE BOOK		
FILE NAME = #FILE#		
SCALE = #SCALE#		
USER NAME = #USER#		

PROFILE	DATE	BY
SURVEYED		
PLOTTED		
CHECKED		
NO. _____		
NOTE BOOK		
FILE NAME = #FILE#		
SCALE = #SCALE#		
USER NAME = #USER#		

REVISIONS	
NAME	DATE

SHIVE HATTERY
Cedar Rapids, IA • Iowa City, IA • Des Moines, IA
Moline, IL • Bloomington, IL • Chicago, IL

SHIVE-HATTERY, INC. 2103 EASTLAND DRIVE BLOOMINGTON, ILLINOIS 61702
PHONE (309) 662-8992 FAX (309) 662-5808
http://www.shive-hattery.com
ILLINOIS FIRM NUMBER: 184-000214

ILLINOIS DEPARTMENT OF TRANSPORTATION
LEGACY POINT SHARED USE PATH
PLAN & PROFILE
STA. 96+00 to STA. 108+79.70

SCALE: VERT. _____
HORIZ. _____
DATE: 3/6/08

DRAWN BY: JAB
CHECKED BY: DWS

PLOT DATE = #DATE#
FILE NAME = #FILE#
PLOT SCALE = #SCALE#
USER NAME = #USER#