



F.A. RTE.	SECTION	COUNTY	TOTAL SHEETS	SHEET NO.
*	**	SANGAMON	425	403
STA.		TO STA.		
FED. ROAD DIST. NO. - ILLINOIS		FED. AID PROJECT		

• FAI 72 (I-72) AND FAU 8071 (MACARTHUR BOULEVARD)
 ** SECTION (84-9) RS-6; (G)Z

DATE	BY
REVISION	
PLANNED	
NOTED	
NO.	

DATE	BY
REVISION	
PLANNED	
NOTED	
NO.	

FILE DATE = 11-16-2006 11:46:54AM
 FILE NAME = C:\ProgramData\Bentley\Bentley\proj\shive-hattery\job-sh-06.dgn
 PLOT SCALE = 2.15 / IN.
 USER NAME = jlaughlin

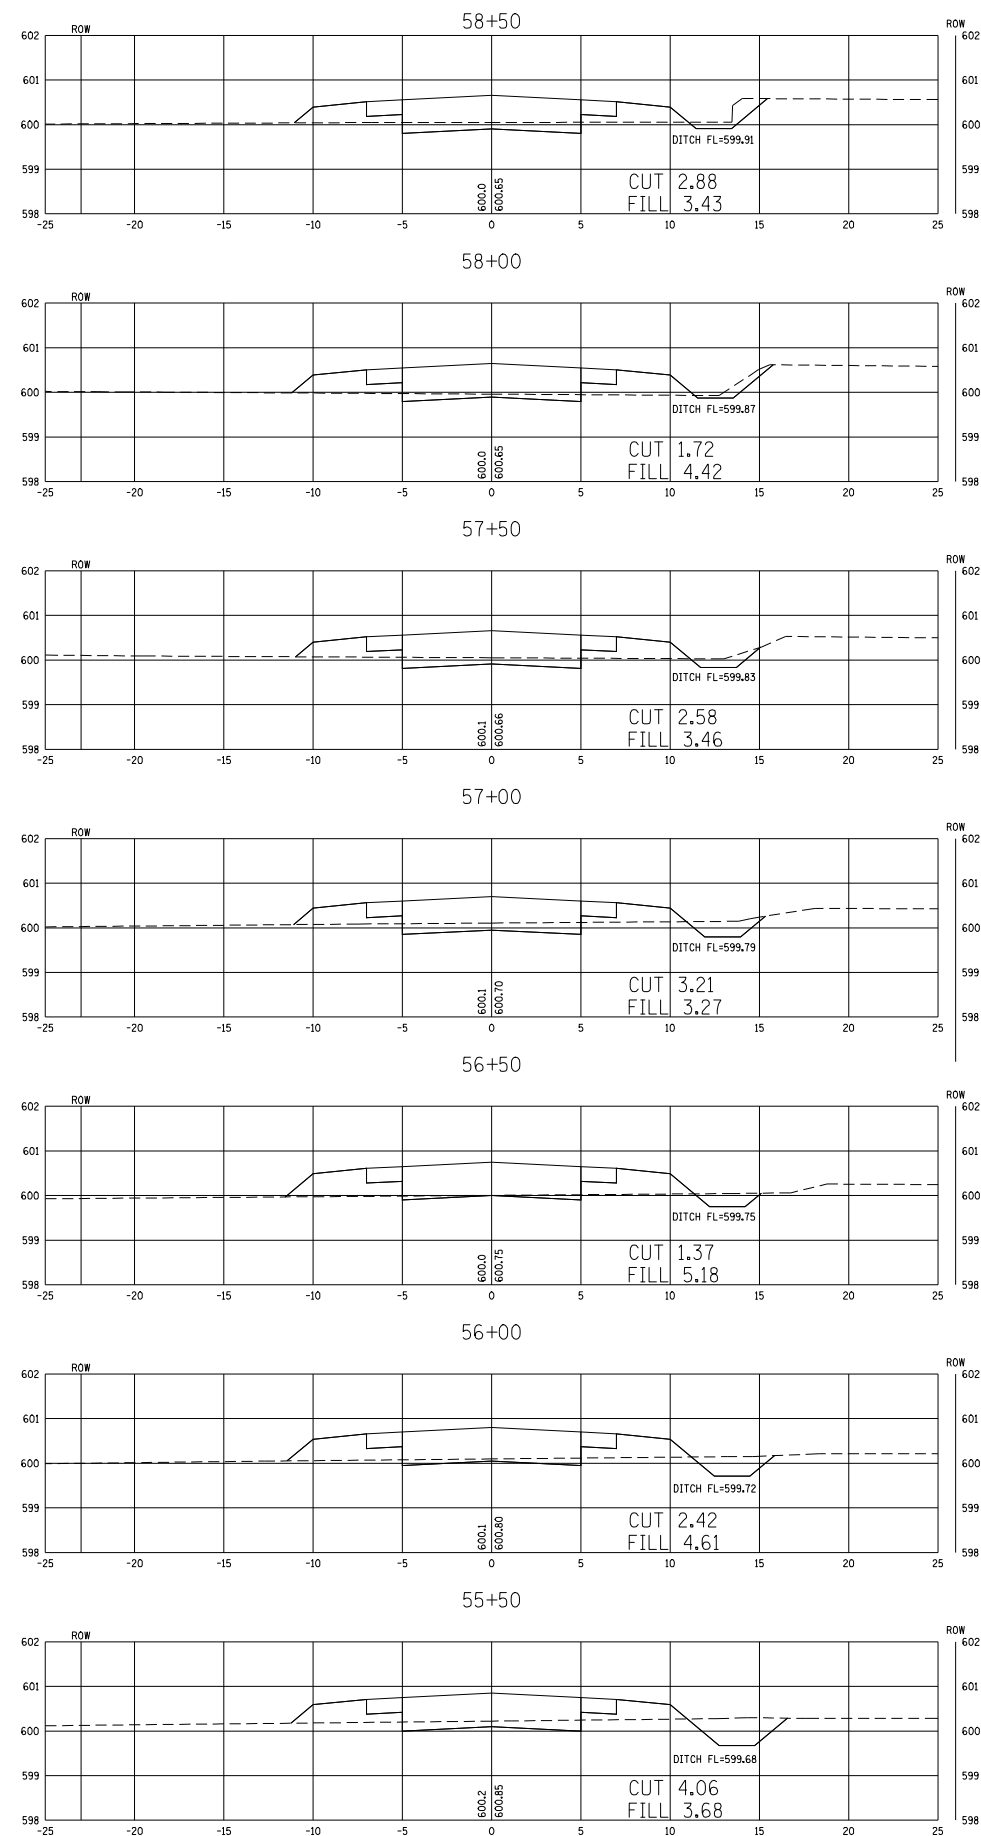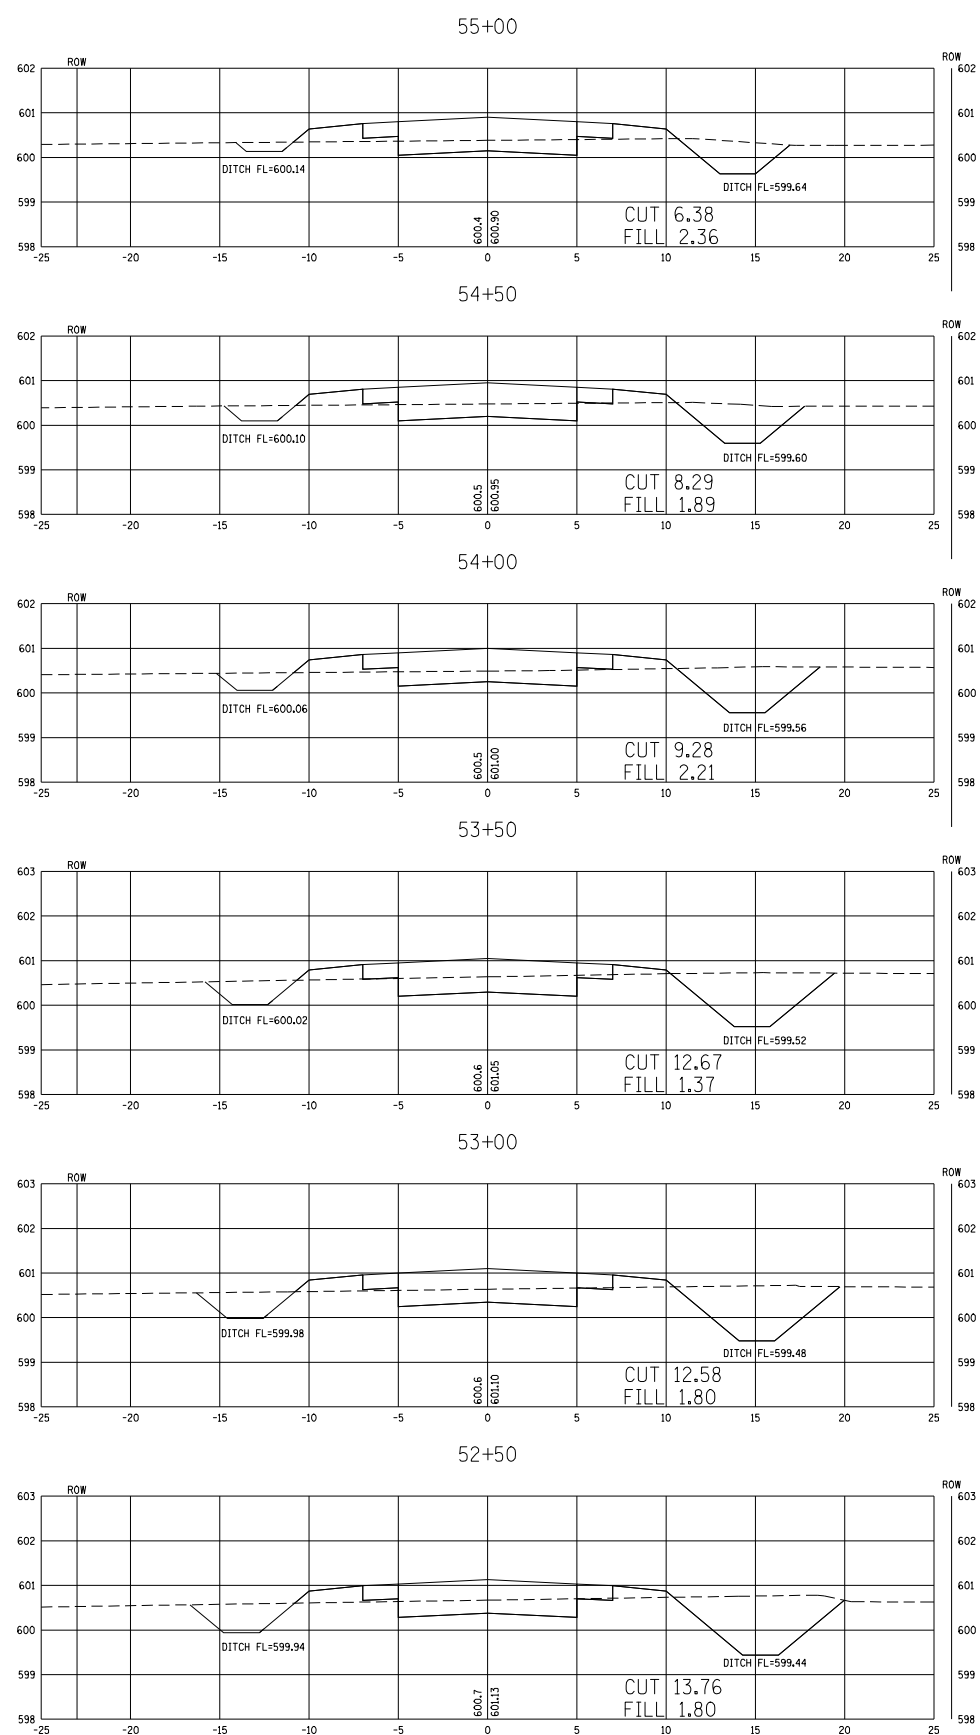

SHIVE HATTERY
 Cedar Rapids, IA \ Iowa City, IA \ Des Moines, IA
 Moline, IL \ Bloomington, IL \ Chicago, IL
 SHIVE-HATTERY, INC. 505 HARTLAND DRIVE BLOOMINGTON, ILLINOIS 61702
 PHONE (309) 882-8800 FAX (309) 882-8800
<http://www.shive-hattery.com>
 ILLINOIS PERM. NUMBER 184-000614

REVISIONS	
NAME	DATE

ILLINOIS DEPARTMENT OF TRANSPORTATION
LEGACY POINTE SHARED USE PATH
BIKE TRAIL CROSS SECTION
 STA. 52+50 to STA. 58+50

SCALE: VERT. 1" = 2'
 HORIZ. 1" = 5'
 DATE 8-17-06

DRAWN BY JAB
 CHECKED BY DWS