



F.A. RTE.	SECTION	COUNTY	TOTAL SHEETS	SHEET NO.
*	**	SANGAMON	425	412
STA. TO STA.				
FED. ROAD DIST. NO. - ILLINOIS FED. AID PROJECT				

87 OF 50  
 \* FAI 72 (I-72) AND FAU 8071 (MACARTHUR BOULEVARD)  
 \*\* SECTION (84-9) RS-6; (G)Z


DATE	BY

DATE	BY

PLOT DATE = 11/08/2008  
 FILE NAME = C:\ProgramData\Shive-Hattery\job-ds-us-dgn  
 PLOT SCALE = 3.18 / IN.  
 USER NAME = jaughlin

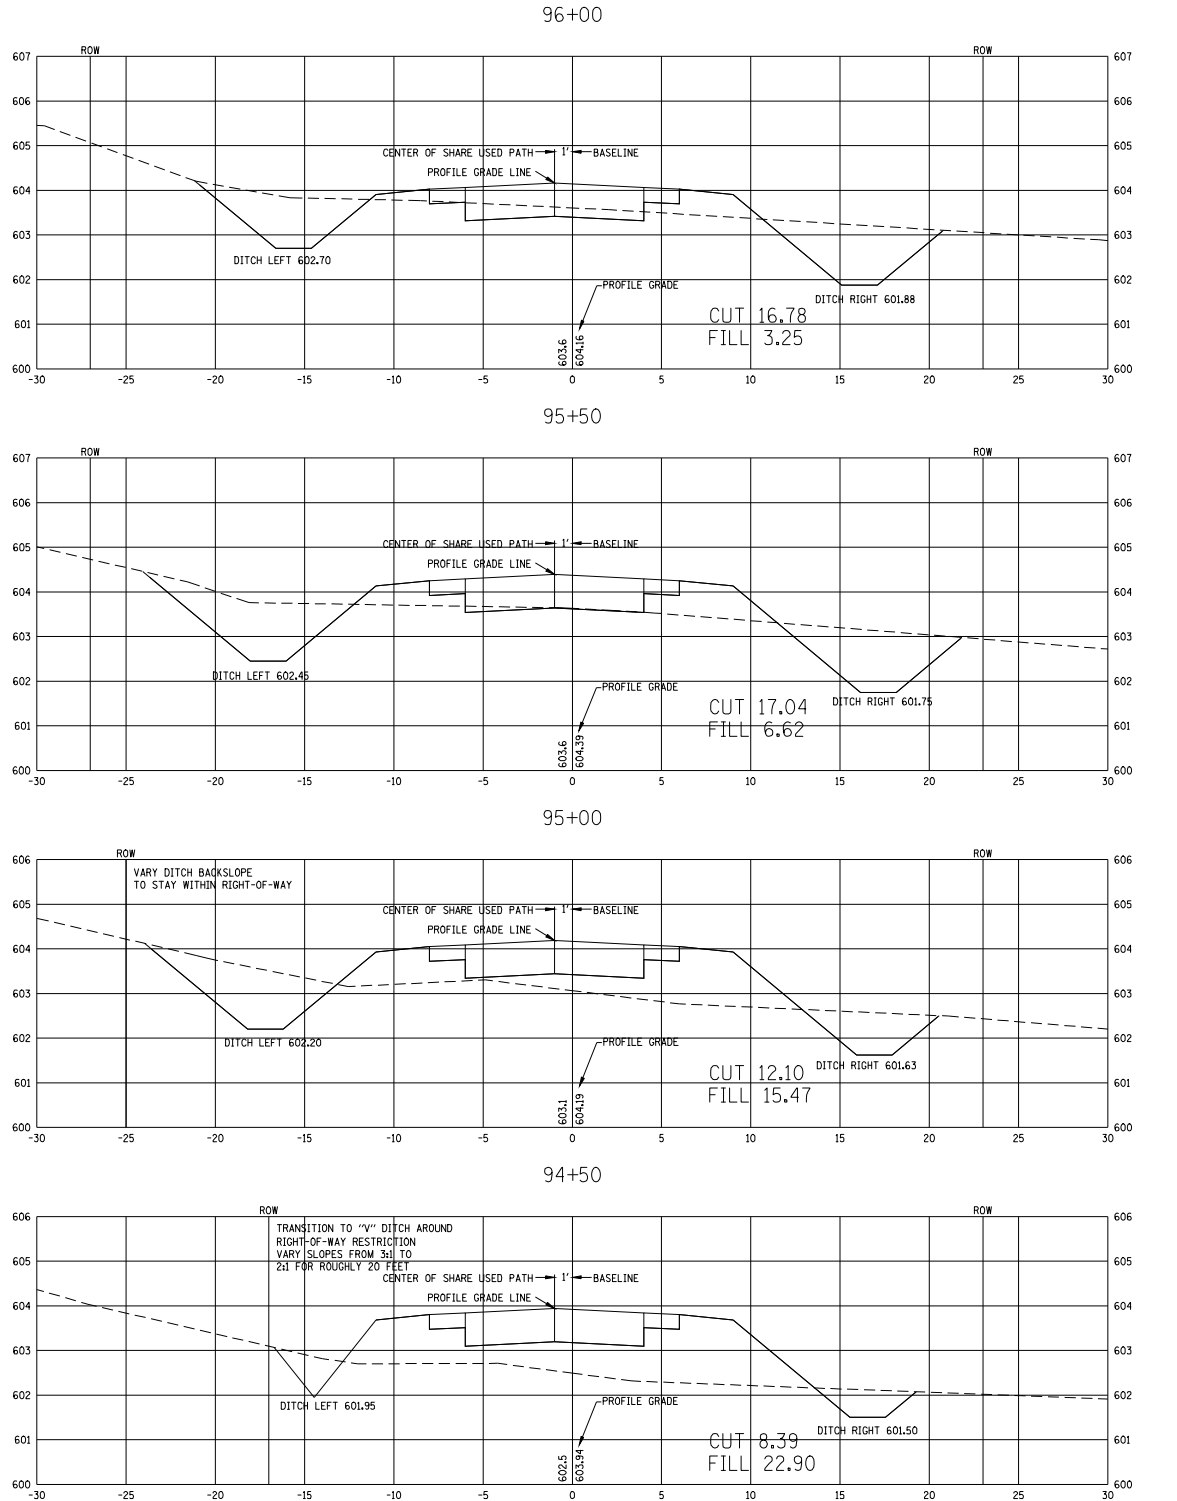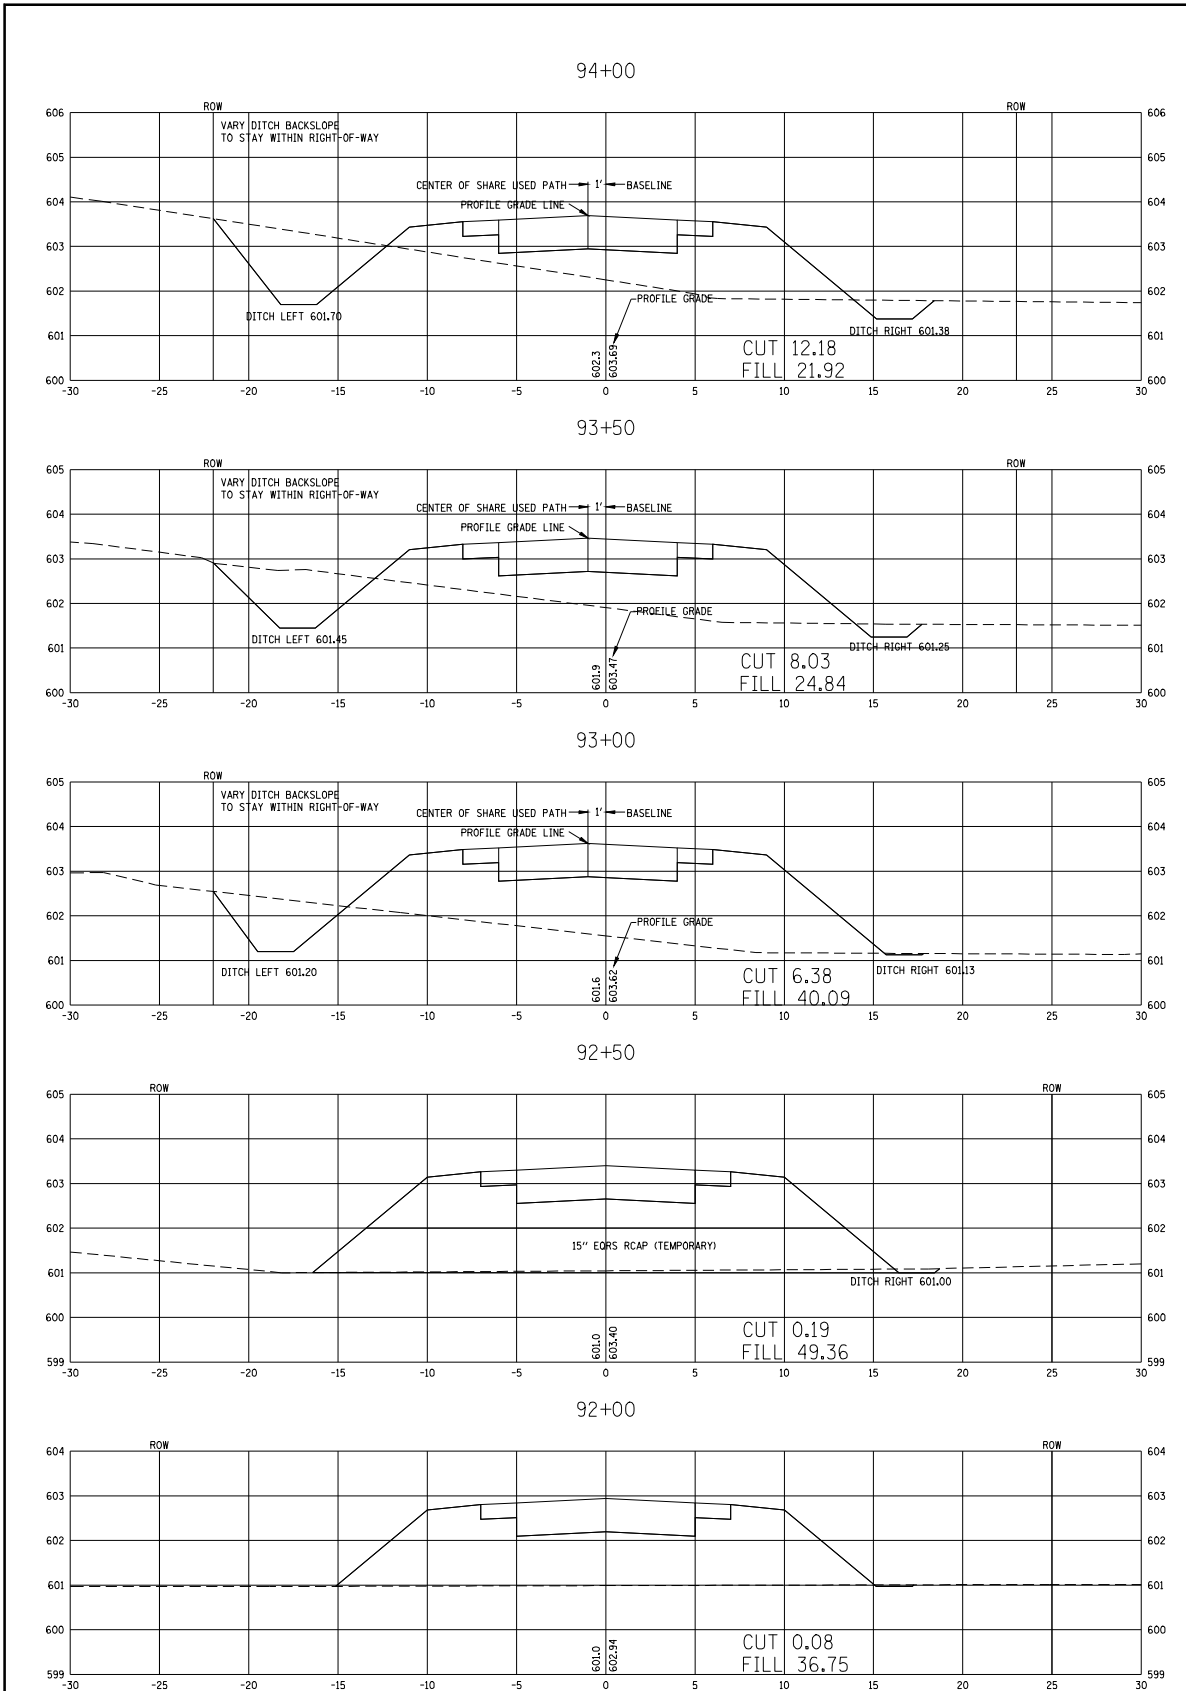

REVISIONS	
NAME	DATE



**SHIVE-HATTERY**  
 Cedar Rapids, IA \ Iowa City, IA \ Des Moines, IA  
 Moline, IL \ Bloomington, IL \ Chicago, IL  
 SHIVE-HATTERY, INC. 520 BARTLAND DRIVE BLOOMINGTON, ILLINOIS 61710  
 PHONE (309) 883-8800 FAX (309) 883-8808  
<http://www.shive-hattery.com>  
 ILLINOIS PERM. NUMBER 394-00864

---

ILLINOIS DEPARTMENT OF TRANSPORTATION  
 LEGACY PONTE SHARED USE PATH  
**BIKE TRAIL CROSS SECTION**  
 STA. 92+00 TO STA. 96+00

---

SCALE: VERT. 1" = 2'  
 HORIZ. 1" = 5'  
 DATE 8-17-08

DRAWN BY JAB  
 CHECKED BY DWS