



TYPICAL CROSS SECTION
IL 4 (VETERANS PARKWAY)

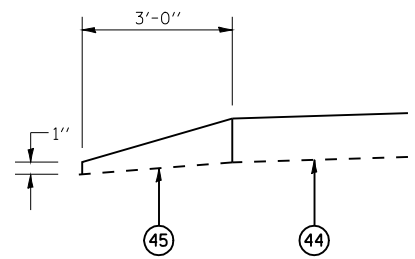

DETAIL OF AGGREGATE SHOULDER

NB IL 4
 STA 375+37.80 TO STA 390+01.68
 STA 389+96.12 TO STA 478+01.13
 STA 478+01.40 TO STA 479+33.73
 STA 484+57.97 TO STA 494+70.23
 STA 497+37.90 TO STA 556+48.75
 STA 556+54.47 TO STA 592+68.50
 STA 595+17.50 TO STA 645+00.00

SB IL 4
 STA 375+37.80 TO STA 390+01.68
 STA 389+96.12 TO STA 478+01.13
 STA 478+01.40 TO STA 479+65.35
 STA 484+46.26 TO STA 494+33.07
 STA 497+00.74 TO STA 556+48.75
 STA 556+54.47 TO STA 592+68.50
 STA 595+17.50 TO STA 646+20.24

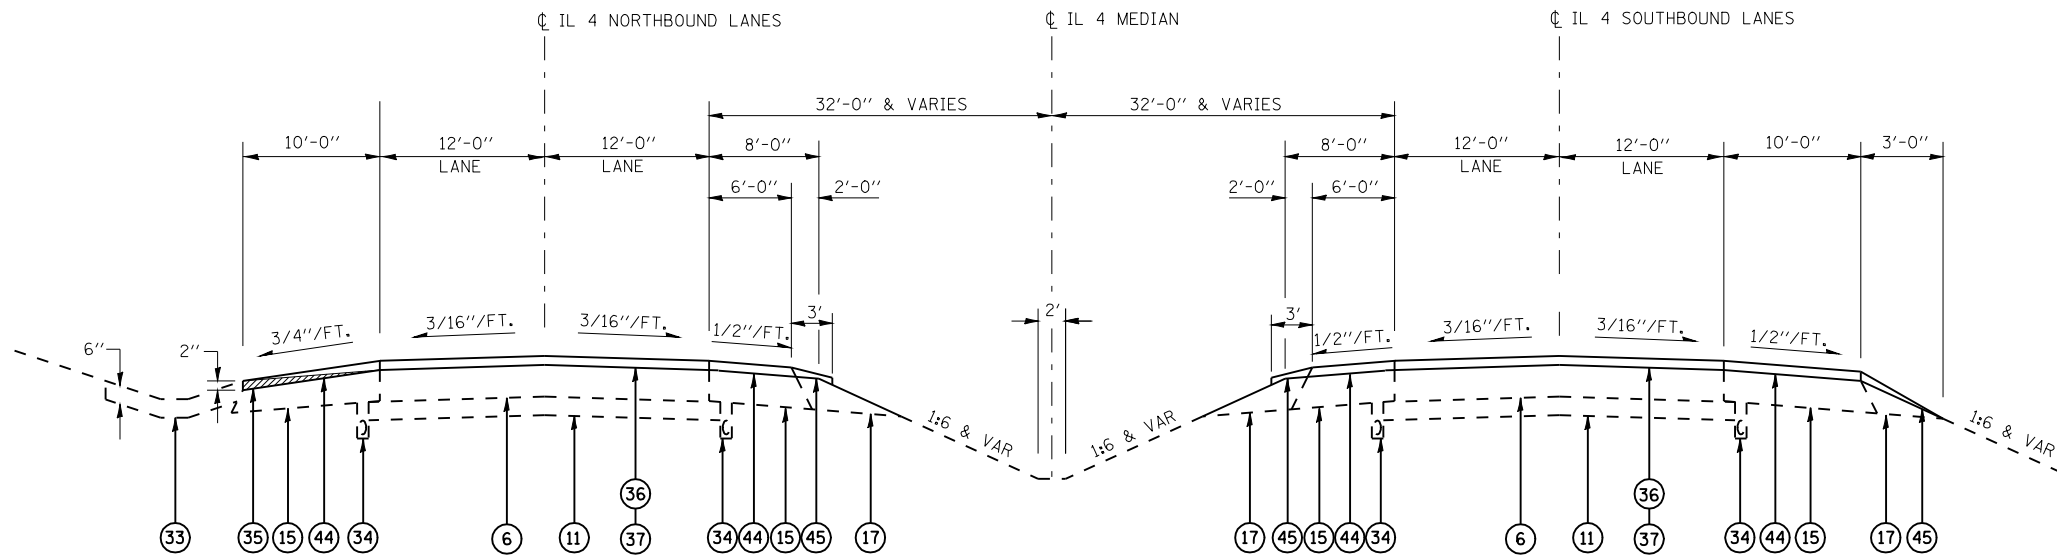

TYPICAL CROSS SECTION
IL 4 (VETERANS PARKWAY)

STA 365+00 TO STA 369+98.96
 STA 370+00 TO STA 375+37.80

BRIDGE OMISSIONS	
NB IL 4 STA 479+33.73 TO STA 484+57.97 STA 494+70.23 TO STA 497+37.90 STA 592+68.50 TO STA 595+17.50	SB IL 4 STA 479+65.35 TO STA 484+46.26 STA 494+33.07 TO STA 497+00.74 STA 592+68.50 TO STA 595+17.50

INDICATES LIMITS OF REMOVAL
 SEE SHEET FOR LEGEND

CUMMINS ENGINEERING CORPORATION		JOB - 2200
USER NAME = laughlinr1		FILE - sht-typical.dgn
DESIGNED - NAK	REVISIONS	REVISIONS
DRAWN - AJH	REVISIONS	REVISIONS
CHECKED - NAK	REVISIONS	REVISIONS
DATE - 3/15/2008	REVISIONS	REVISIONS

STATE OF ILLINOIS DEPARTMENT OF TRANSPORTATION	
---	--

TYPICAL CROSS SECTIONS			
SCALE:	SHEET NO.	OF SHEETS	STA. TO STA.

F.A.P. RTE.	SECTION	COUNTY	TOTAL SHEETS	SHEET NO.
662	2-2(RS) & 3-1, 2(RS-10, TS-5)	SANGAMON	181	13
CONTRACT NO. 72889				
FED. ROAD DIST. NO. ILLINOIS FED. AID PROJECT				