


**TYPICAL CROSS SECTION
LEFT TURN LANE**

STA 376+48.20 TO STA 383+29.87 (N.B. IL 4 TO W.B. GREENBRIAR DR.)
STA 395+99.93 TO STA 402+82.28 (N.B. IL 4 TO W.B. ILES AVE.)

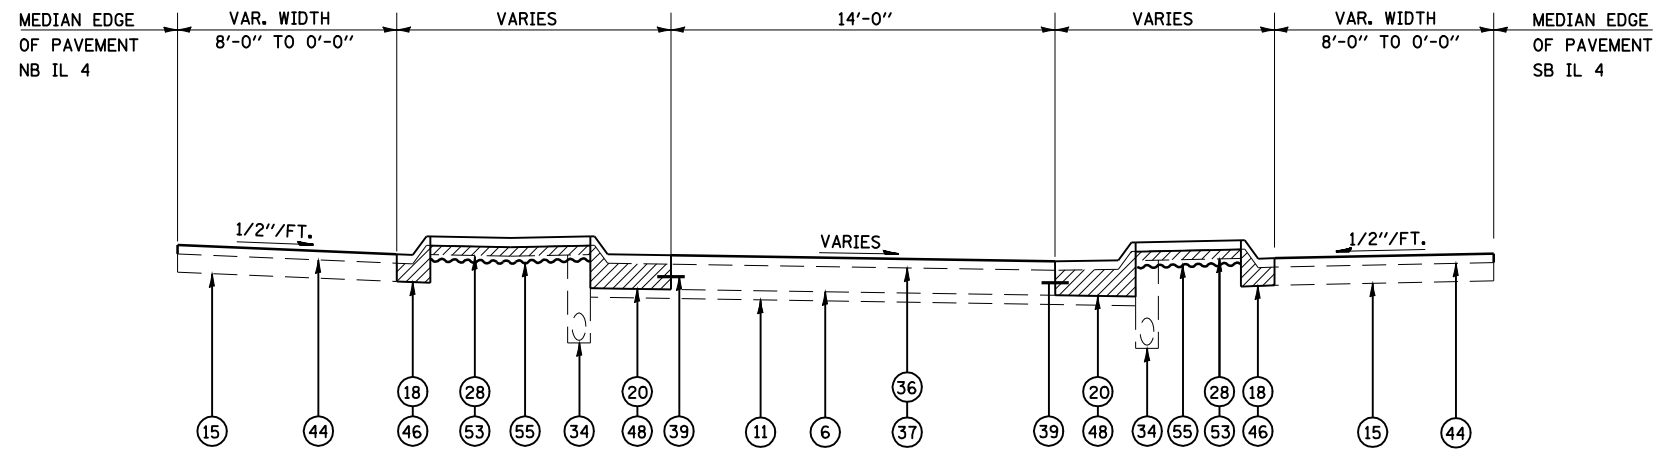

**TYPICAL CROSS SECTION
LEFT TURN LANE**

STA 369+15.40 TO STA 376+03.70 (S.B. IL 4 TO E.B. GREENBRIAR DR.)

INDICATES LIMITS OF REMOVAL
SEE SHEET 12 FOR LEGEND

CUMMINS ENGINEERING CORPORATION		JOB - 2200	
FILE NAME =		FILE - sht-typical.dgn	
USER NAME = laughlinr1		DESIGNED - NAK	REVISED -
C:\Projects\d652204\cummins_final\d67289-sht-typical.dgn		DRAWN - AJH	REVISED -
PLOT SCALE = 45.9317' / IN.		CHECKED - NAK	REVISED -
PLOT DATE = Mar-18-2008 11:31:42AM		DATE - 3/15/2008	REVISED -

**STATE OF ILLINOIS
DEPARTMENT OF TRANSPORTATION**

TYPICAL CROSS SECTIONS

SCALE: SHEET NO. OF SHEETS STA. TO STA.

F.A.P. RTE.	SECTION	COUNTY	TOTAL SHEETS	SHEET NO.
662	2-2(RS) & 3-1, 2(RS-10, TS-5)	SANGAMON	181	15
CONTRACT NO. 72889				
FED. ROAD DIST. NO. ILLINOIS FED. AID PROJECT				