



**PROPOSED TYPICAL CROSS SECTION  
LEFT TURN LANE**

STA 440+76.67 TO STA 444+86.71 (N.B. IL 4 TO SOUTHWEST PLAZA DR)

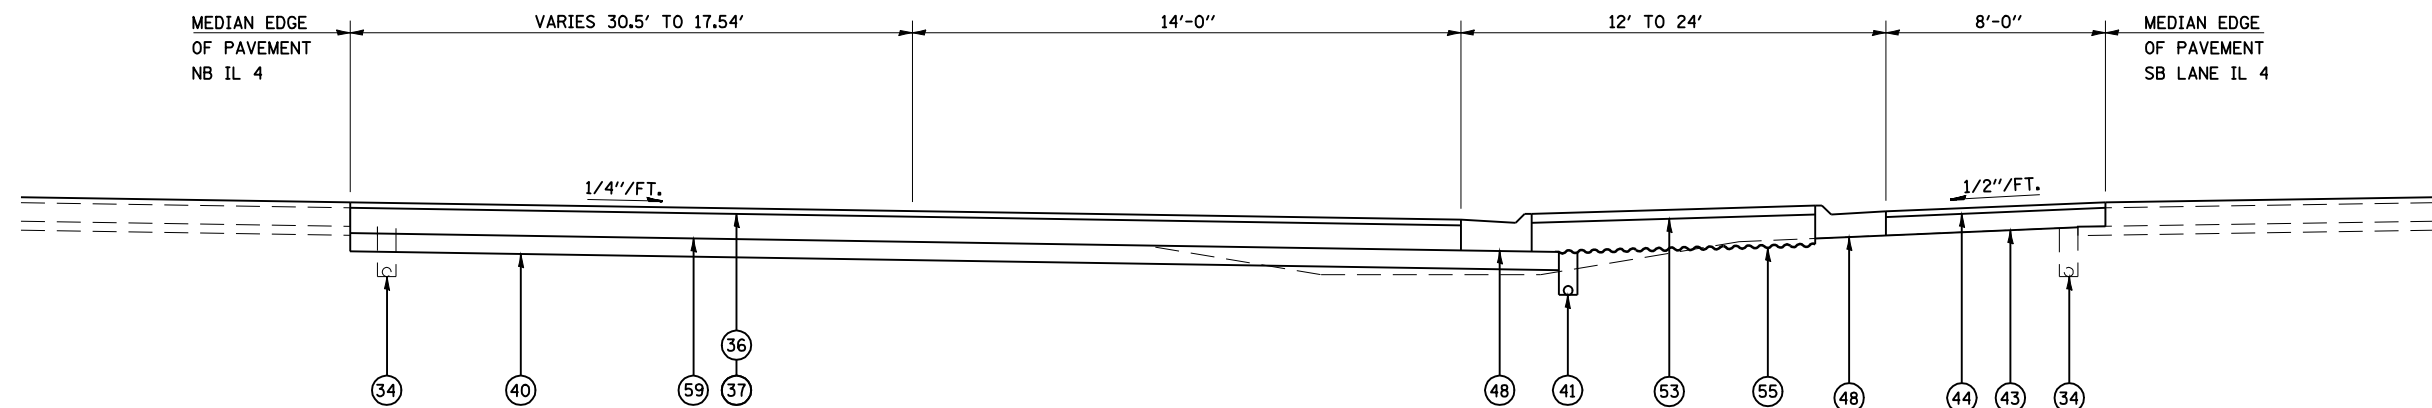

**PROPOSED TYPICAL CROSS SECTION  
LEFT TURN LANE**

STA 439+08.21 TO STA 440+76.67 (N.B. IL 4 TO SOUTHWEST PLAZA DR)

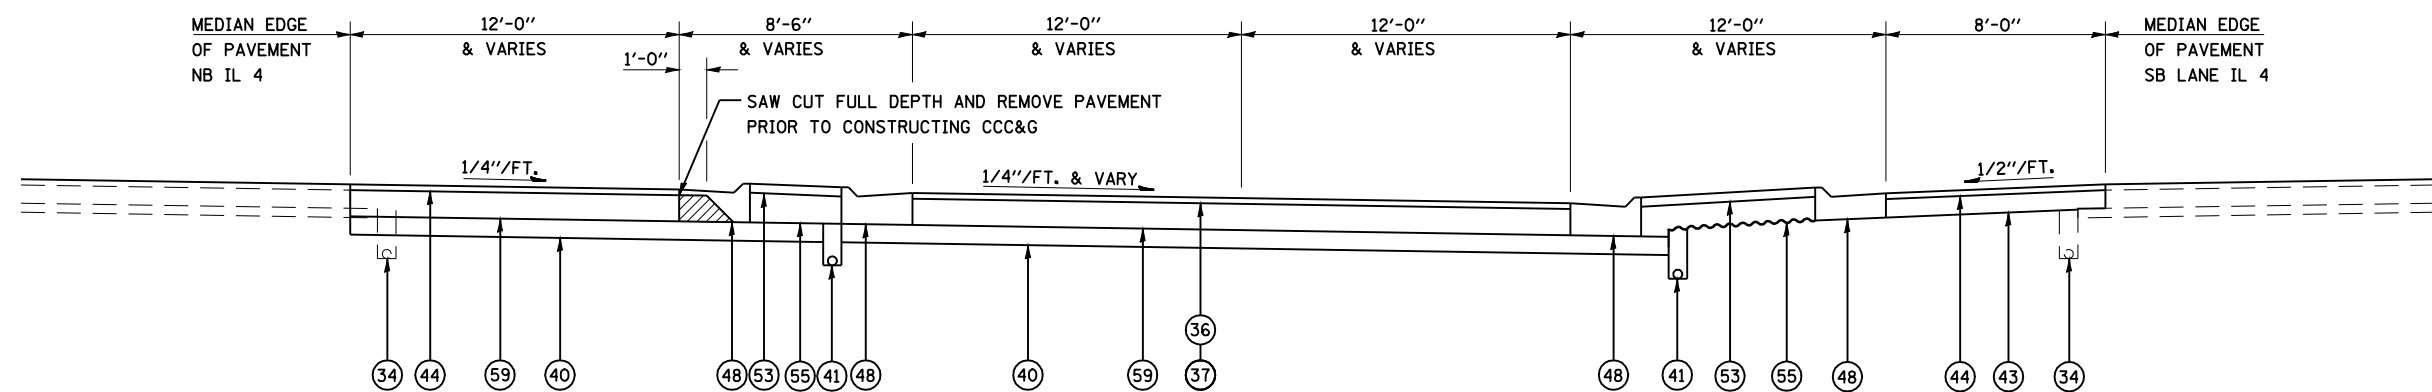

**PROPOSED TYPICAL CROSS SECTION  
LEFT TURN LANE**

STA 435+79 TO STA 439+08.21 (N.B. IL 4 TO SOUTHWEST PLAZA DR)

SEE SHEET 12 FOR LEGEND

<b>CUMMINS ENGINEERING CORPORATION</b>		JOB - 2200	DESIGNED - NAK	REVISED -	<b>STATE OF ILLINOIS DEPARTMENT OF TRANSPORTATION</b>	<b>TYPICAL CROSS SECTIONS</b>			F.A.P. RTE. - 662	SECTION - 2-2(RS) & 3-1, 2(RS-10, TS-5)	COUNTY - SANGAMON	TOTAL SHEETS - 181	SHEET NO. - 18
FILE NAME = C:\Projects\d652204\cummins_final\d67289-sh-t-typical.dgn	USER NAME = laughlinr1	FILE - sht-typical.dgn	DRAWN - AJH	REVISED -					SCALE:	SHEET NO. OF SHEETS	STA. TO STA.	FED. ROAD DIST. NO. -	ILLINOIS FED. AID PROJECT
			CHECKED - NAK	REVISED -									
			DATE - 3/15/2008	REVISED -									