


**TYPICAL CROSS SECTION
LEFT TURN LANE**
STA 457+74.65 TO STA 472+77.07 (N.B. IL 4 TO W.B. LINDBERGH DR.)

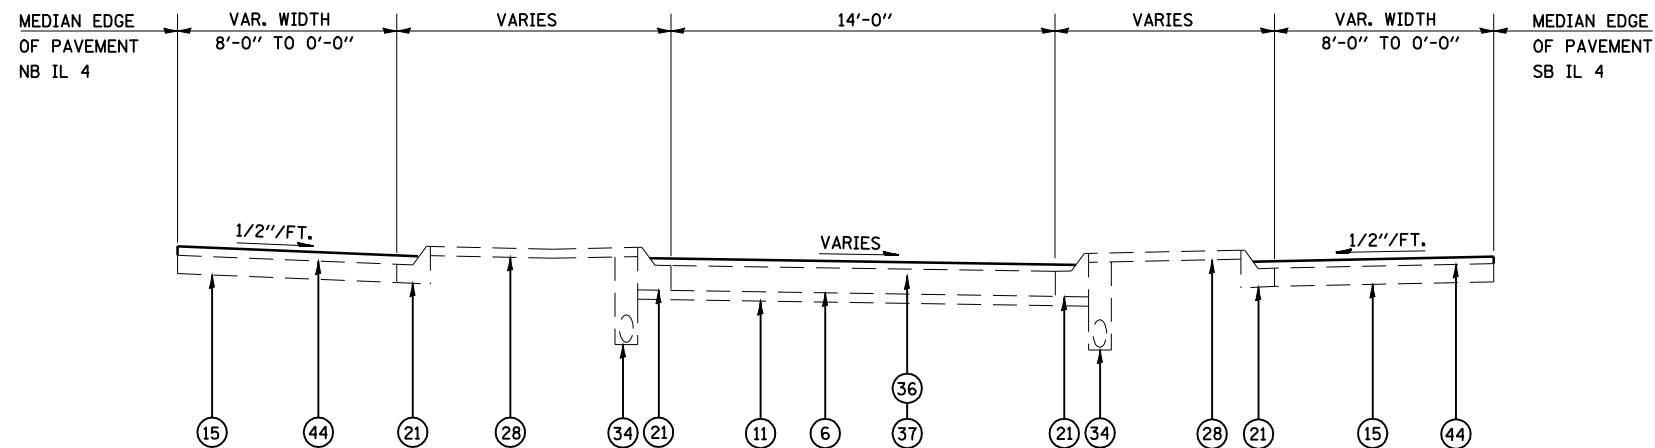

**TYPICAL CROSS SECTION
LEFT TURN LANE**
STA 450+85.64 TO STA 457+08.01 (S.B. IL 4 TO E.B. LINDBERGH DR..)
STA 486+73.31 TO STA 494+44.00 (N.B. IL 4 TO RAMP D)
STA 571+48.08 TO STA 577+67.26 (S.B. IL 4 TO E.B. WOODSIDE RD.)
STA 578+16.78 TO STA 584+27.83 (N.B. IL 4 TO W.B. SPAULDING ORCHARD RD.)

▨ INDICATES LIMITS OF REMOVAL
SEE SHEET 12 FOR LEGEND

CUMMINS ENGINEERING CORPORATION		JOB - 2200
FILE NAME =		FILE - sht-typical.dgn
USER NAME = laughlinr1	DESIGNED - NAK	REVISED -
C:\Projects\d652204\cummins_final\d67289-sht-typical.dgn	DRAWN - AJH	REVISED -
PLOT SCALE = 45.9317' / IN.	CHECKED - NAK	REVISED -
PLOT DATE = Mar-18-2008 11:31:50AM	DATE - 3/15/2008	REVISED -

**STATE OF ILLINOIS
DEPARTMENT OF TRANSPORTATION**

TYPICAL CROSS SECTIONS

SCALE: SHEET NO. OF SHEETS STA. TO STA.

F.A.P. RTE.	SECTION	COUNTY	TOTAL SHEETS	SHEET NO.
662	2-2(RS) & 3-1, 2(RS-10, TS-5)	SANGAMON	181	19
CONTRACT NO. 72889				
FED. ROAD DIST. NO. ILLINOIS FED. AID PROJECT				