


**TYPICAL CROSS SECTION
WABASH AVE (WEST)**
STA 511+35.55 TO STA 512+92.21

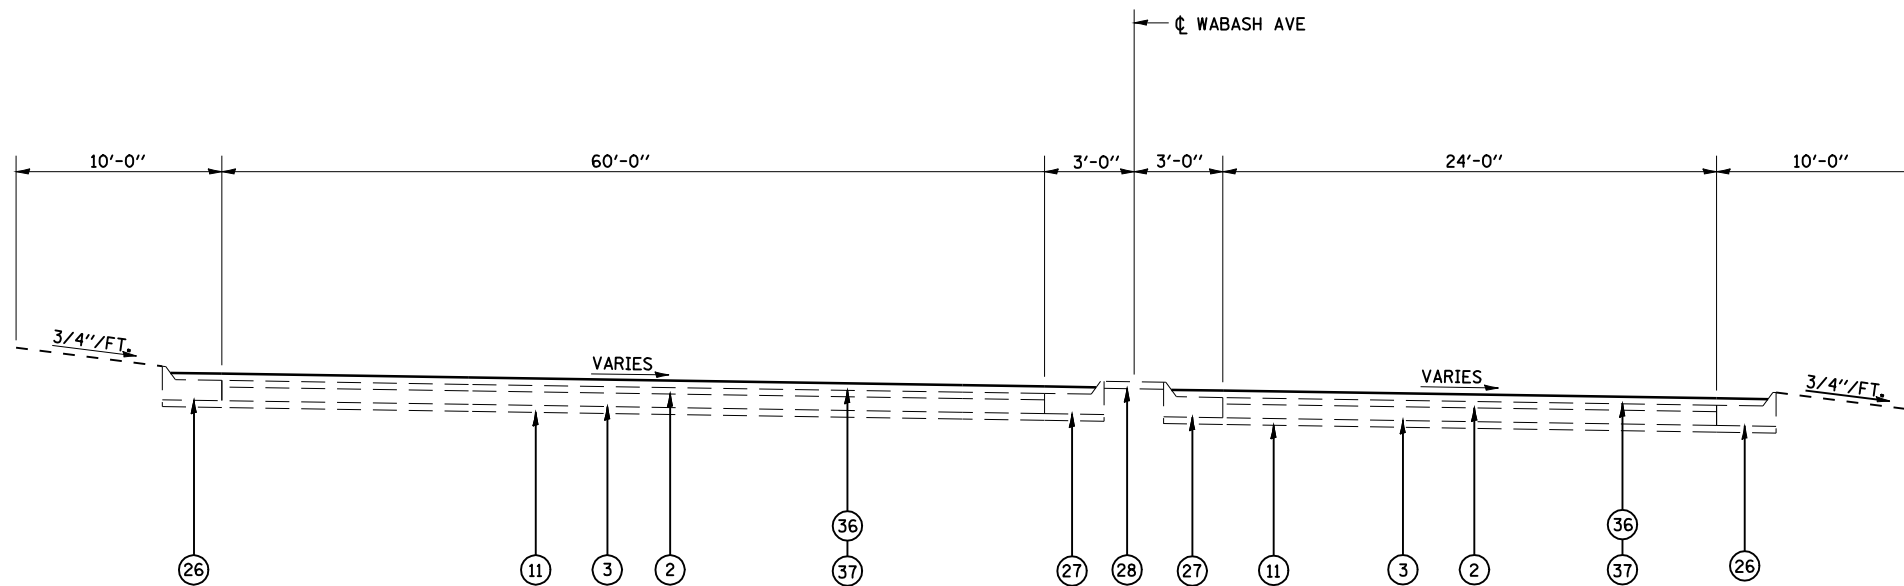

**TYPICAL CROSS SECTION
WABASH AVE (EAST)**
STA 514+04.79 TO STA 515+57.08

SEE SHEET 12 FOR LEGEND

CUMMINS ENGINEERING CORPORATION		JOB - 2200	
FILE NAME =		FILE - sht-typical.dgn	
USER NAME = laughlinr1	DESIGNED - NAK	REVISED -	
C:\Projects\d652204\cummins_final\d67289-sht-typical.dgn	DRAWN - AJH	REVISED -	
PLOT SCALE = 45.9317 ' / IN.	CHECKED - NAK	REVISED -	
PLOT DATE = Mar-18-2008 11:31:58AM	DATE - 3/15/2008	REVISED -	

**STATE OF ILLINOIS
DEPARTMENT OF TRANSPORTATION**

TYPICAL CROSS SECTIONS

SCALE: SHEET NO. OF SHEETS STA. TO STA.

F.A.P. RTE.	SECTION	COUNTY	TOTAL SHEETS	SHEET NO.
662	2-2(RS) & 3-1, 2(RS-10, TS-5)	SANGAMON	181	23
CONTRACT NO. 72889				
FED. ROAD DIST. NO. ILLINOIS FED. AID PROJECT				