


**TYPICAL CROSS SECTION**  
STA 0+61.32 TO STA 7+35.60 (RAMP E)

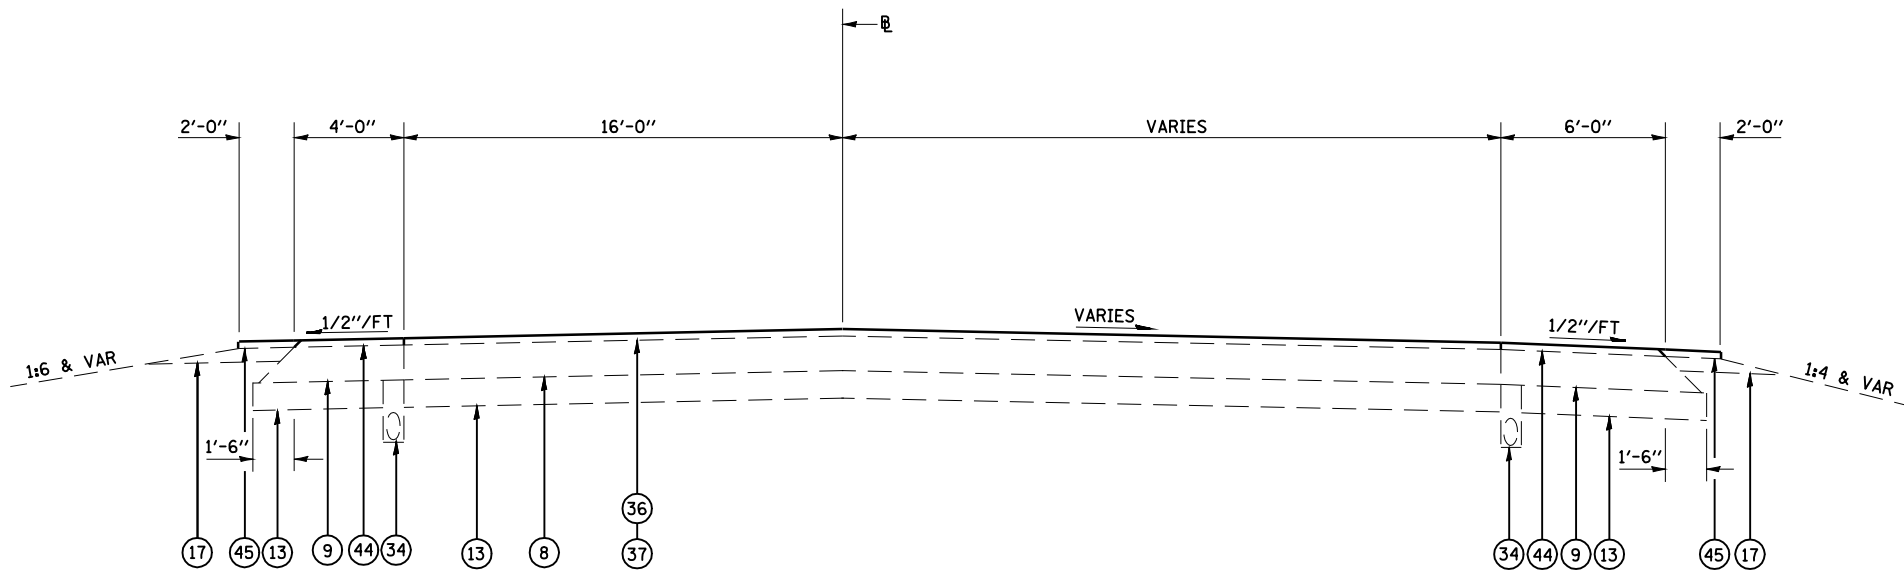

**TYPICAL CROSS SECTION**  
STA 26+03.05 TO STA 27+61.19 (RAMP A)

SEE SHEET 12 FOR LEGEND

<b>CUMMINS ENGINEERING CORPORATION</b>		JOB - 2200			<b>STATE OF ILLINOIS DEPARTMENT OF TRANSPORTATION</b>		<b>TYPICAL CROSS SECTIONS</b>				F.A.P. RTE.	SECTION	COUNTY	TOTAL SHEETS	SHEET NO.
FILE NAME =	USER NAME = laughlinr1	DESIGNED - NAK	REVISD -								662	2-2(RS) & 3-1, 2(RS-10, TS-5)	SANGAMON	181	27
C:\Projects\d652204\cummins_final\d672899-shr-typical.dgn		DRAWN - AJH	REVISD -		SCALE:		SHEET NO. OF SHEETS		STA. TO STA.		CONTRACT NO. 72889				
		CHECKED - NAK	REVISD -								FED. ROAD DIST. NO.	ILLINOIS FED. AID PROJECT			
		DATE - 3/15/2008	REVISD -												