


TYPICAL CROSS SECTION
RECREATION DR
 STA 10+56 TO STA 11+84.15

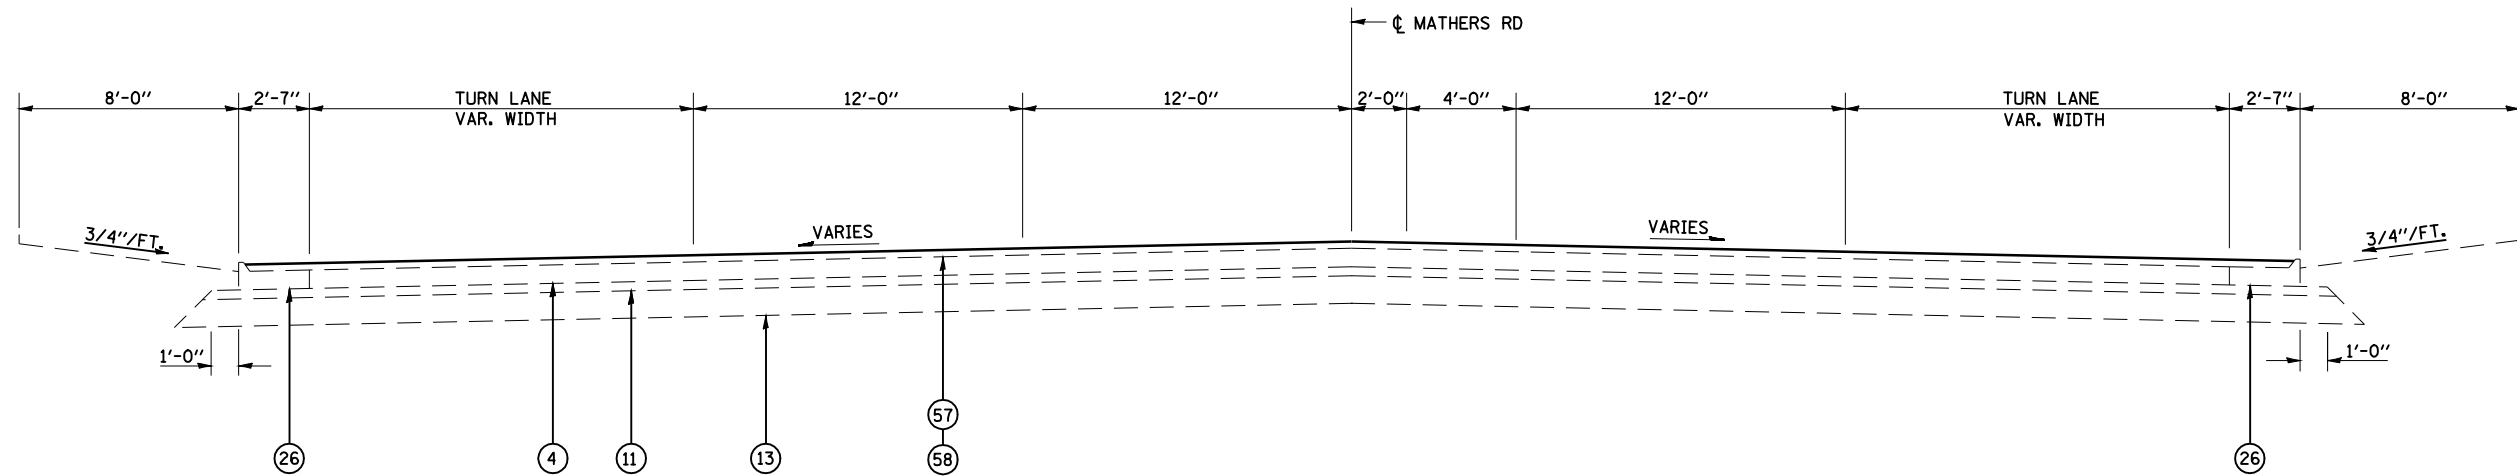

TYPICAL CROSS SECTION
MATHERS RD
 STA 0+56 TO STA 2+47.84

SEE SHEET 12 FOR LEGEND

CUMMINS ENGINEERING CORPORATION		JOB - 2200
FILE NAME =		FILE - sht-typical.dgn
USER NAME = laughlinr1	DESIGNED - NAK	REVISED -
C:\Projects\d652204\cummins_final\d67289-sht-typical.dgn	DRAWN - AJH	REVISED -
PLOT SCALE = 45.9317' / IN.	CHECKED - NAK	REVISED -
PLOT DATE = Mar-18-2008 11:32:08AM	DATE - 3/15/2008	REVISED -

STATE OF ILLINOIS
DEPARTMENT OF TRANSPORTATION

TYPICAL CROSS SECTIONS

SCALE: SHEET NO. OF SHEETS STA. TO STA.

F.A.P. RTE.	SECTION	COUNTY	TOTAL SHEETS	SHEET NO.
662	2-2(RS) & 3-1, 2(RS-10, TS-5)	SANGAMON	181	28
CONTRACT NO. 72889				
FED. ROAD DIST. NO. ILLINOIS FED. AID PROJECT				